



PLAN	SURVEYED	DATE
	PLOTTED	
	GRADES CHECKED	
	STRUCTURE NOTATIONS CHECKED	
NOTE BOOK NO.	FILE NAME	

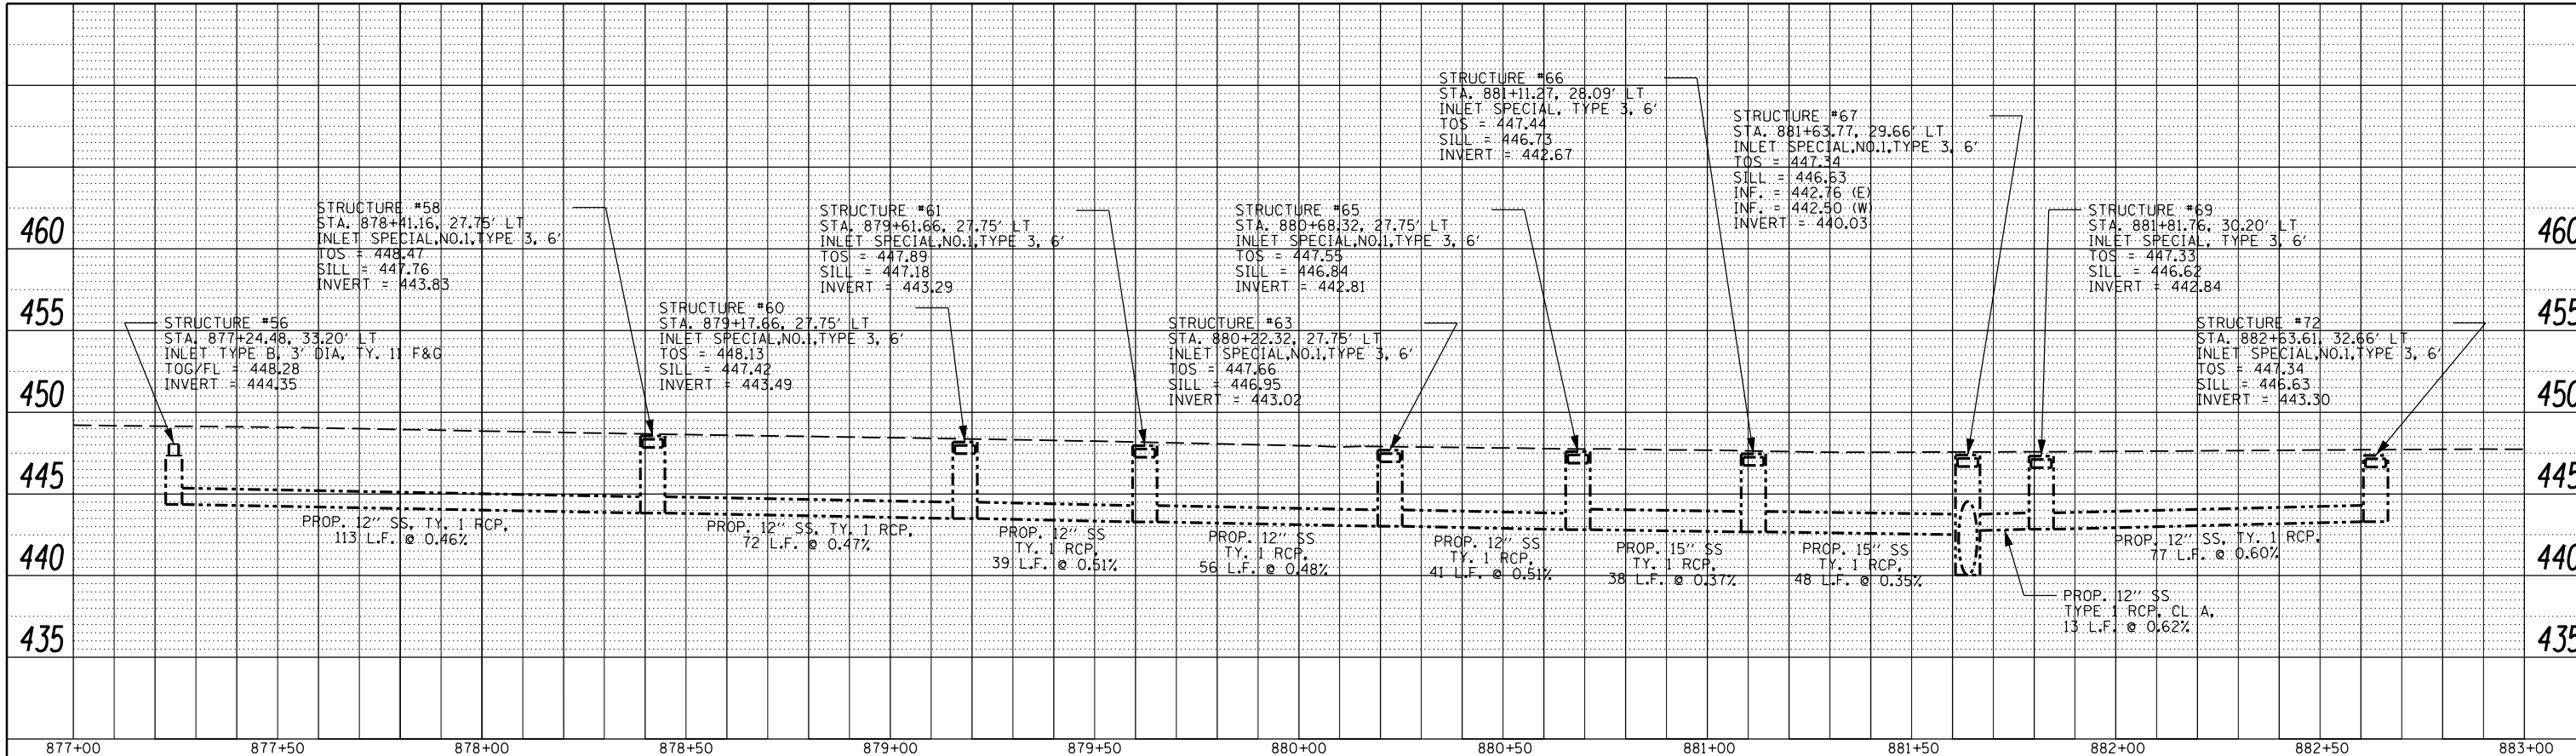

PROFILE	SURVEYED	DATE
	PLOTTED	
	GRADES CHECKED	
	STRUCTURE NOTATIONS CHECKED	
NOTE BOOK NO.	FILE NAME	

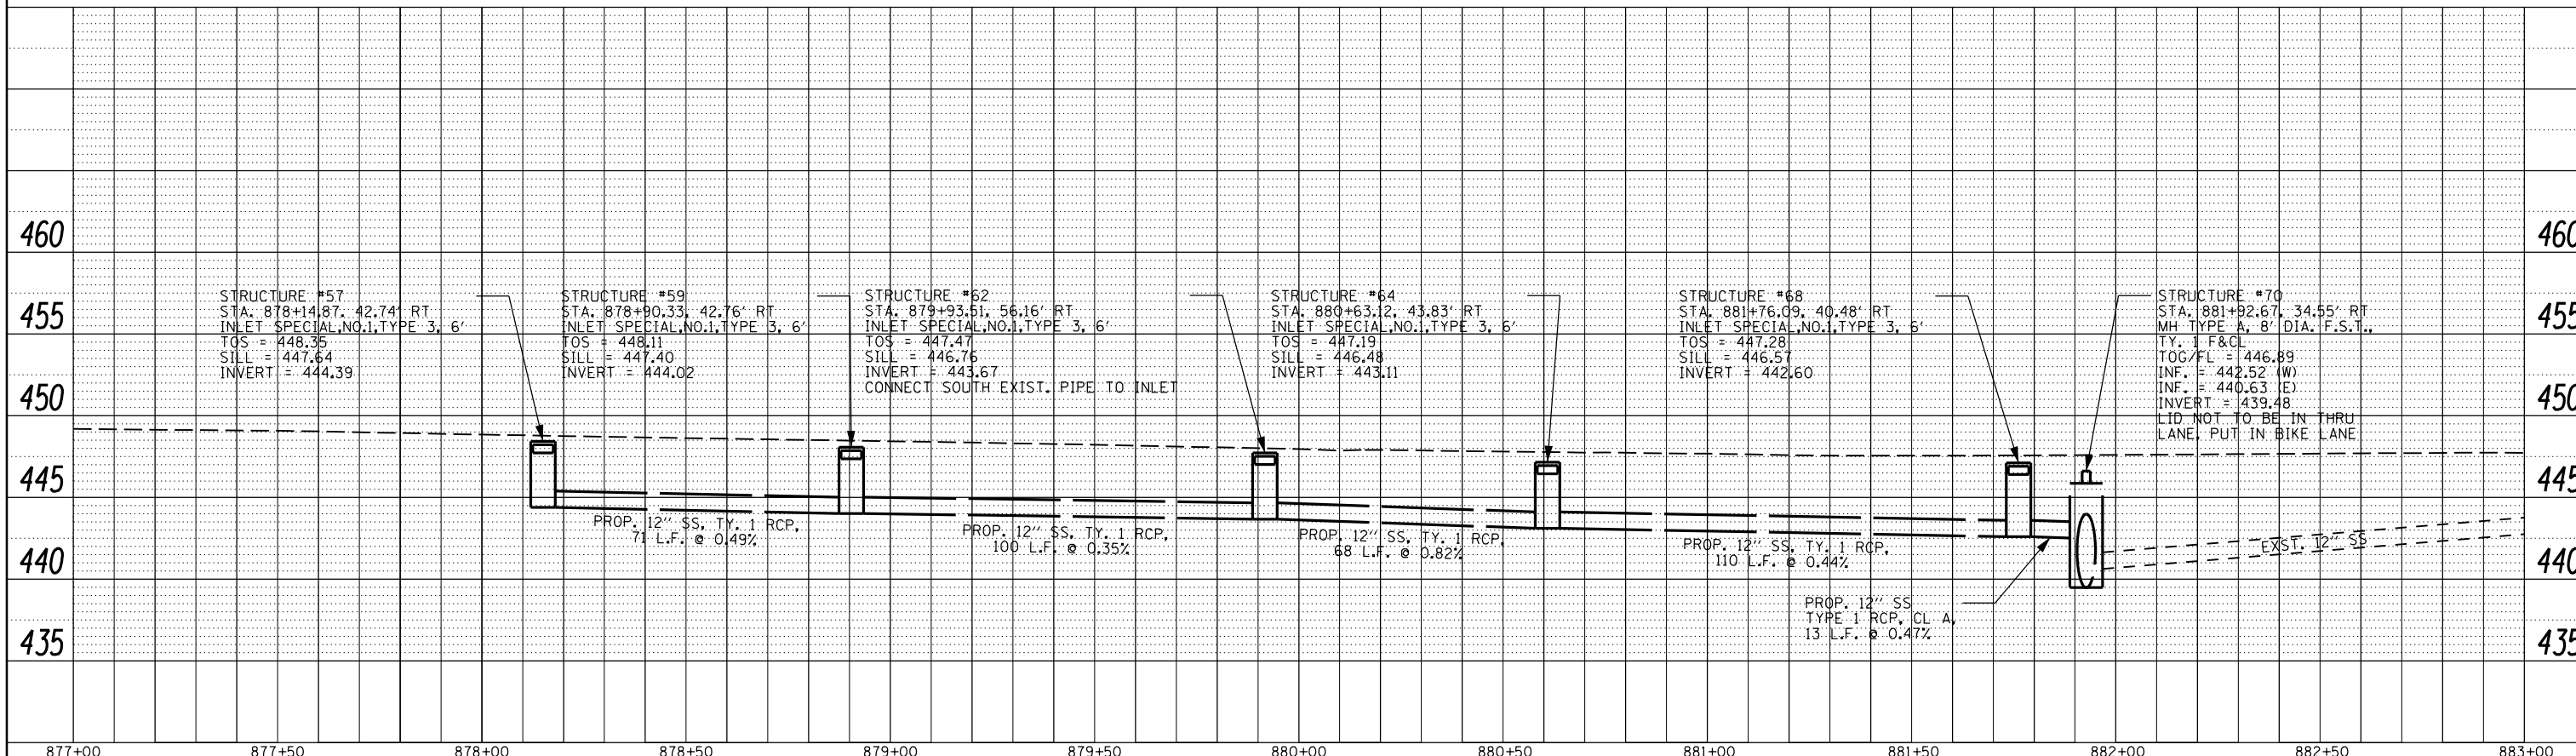

FILE NAME =	USER NAME = \$USER\$	DESIGNED -	REVISED -	STATE OF ILLINOIS DEPARTMENT OF TRANSPORTATION	DRAINAGE PROFILE SHEETS		F.A.P. R.T.E.	SECTION	COUNTY	TOTAL SHEETS	SHEET NO.
c:\pwork\pwork\kellykd\0184451\78203-shd-drain.dgn		DRAWN -	REVISED -		331	(1X-1R-5,RS-3,N-5,TS-4	WILLIAMSON	288	104		
PLOT SCALE = 40.0001 / in.		CHECKED -	REVISED -		CONTRACT NO. 78203						
PLOT DATE = 5/11/2012		DATE -	REVISED -		ILLINOIS FED. AID PROJECT						

SCALE: 1"=5'V, 1"=20'H SHEET NO. 0 OF 0 SHEETS STA. 877+00.00 TO STA. 883+00.00