


PARCEL #	PROPERTY OWNER	PURPOSE	ACREAGE
21	JAMES REICHERT FAMILY	NEW ROW	0.025±
21A	JAMES REICHERT FAMILY	NEW ROW	0.169±
22	REBECCA PAUL	TOTAL TAKE	0.223±
22A	REBECCA PAUL	TOTAL TAKE	0.220±

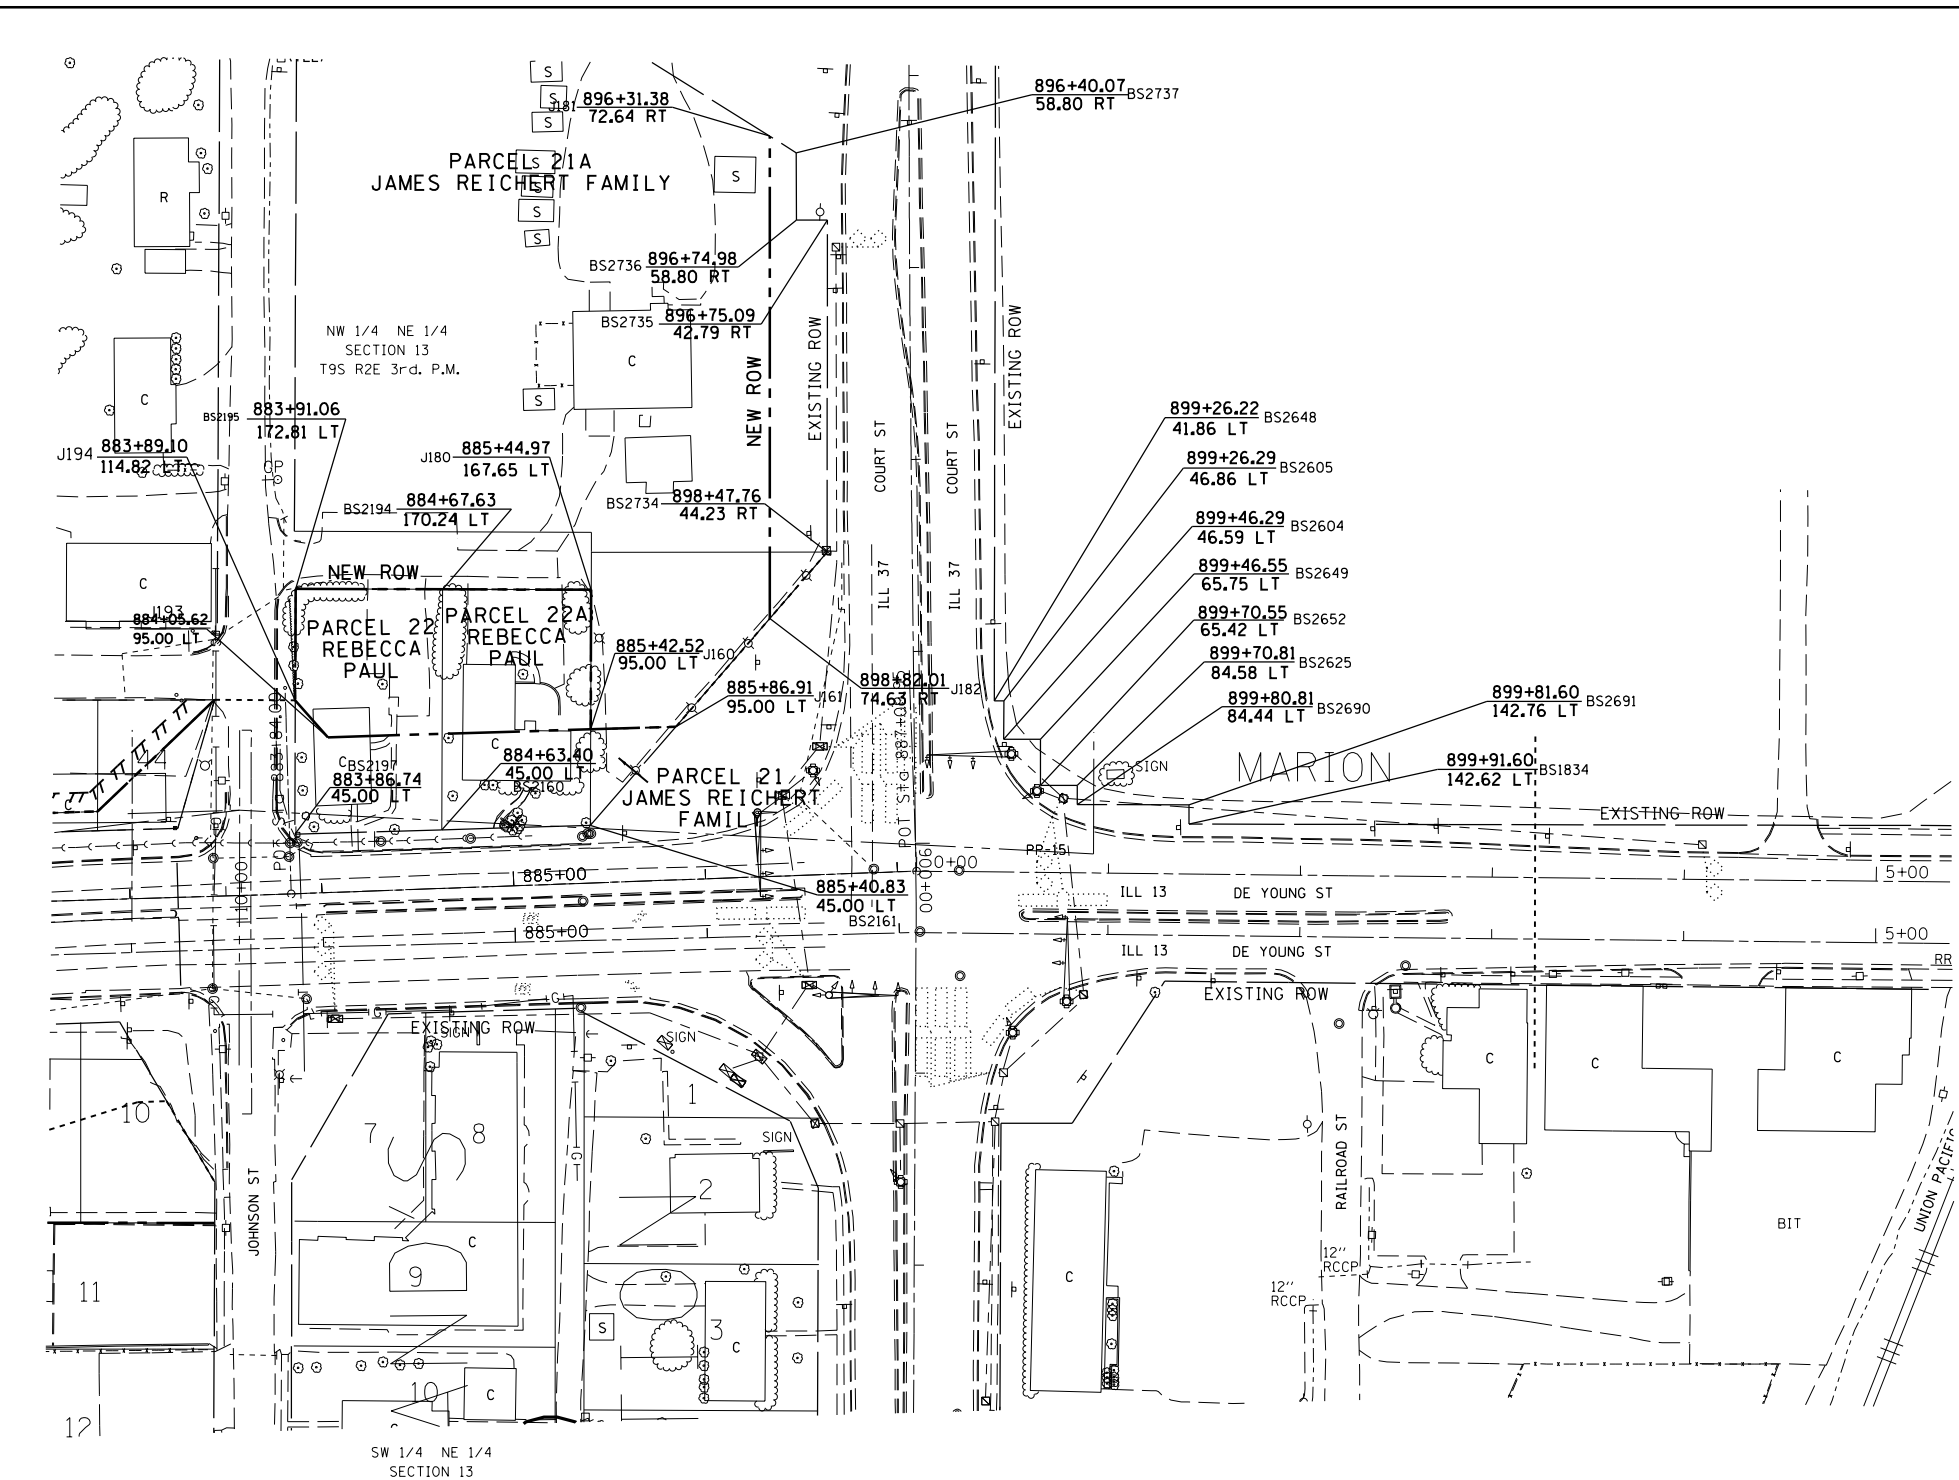

**POINT COORDINATES**

PT BS1834	N 391743.7300	E 811098.2200
PT BS2160	N 391740.7200	E 810708.9200
PT BS2161	N 391743.0700	E 810786.3100
PT BS2194	N 391866.0300	E 810709.3500
PT BS2195	N 391866.2700	E 810632.7300
PT BS2197	N 391738.3900	E 810632.2900
PT BS2604	N 391787.9200	E 811001.6700
PT BS2605	N 391807.9200	E 811001.7100
PT BS2625	N 391763.8400	E 811039.9400
PT BS2648	N 391807.9300	E 810996.7100
PT BS2649	N 391787.8800	E 811020.8300
PT BS2652	N 391763.8800	E 811020.7800
PT BS2690	N 391753.8400	E 811039.9200
PT BS2691	N 391753.7300	E 811098.2400
PT BS2734	N 391885.3900	E 810909.7200
PT BS2735	N 392058.3800	E 810909.7300
PT BS2736	N 392058.4200	E 810893.7200
PT BS2737	N 392093.4200	E 810893.5900
PT J160	N 391793.0945	E 810786.4818
PT J161	N 391794.4411	E 810830.8554
PT J180	N 391865.7876	E 810786.7314
PT J181	N 392102.0999	E 810879.7325
PT J182	N 391850.7908	E 810879.7180
PT J193	N 391788.9420	E 810649.6444
PT J194	N 391808.2555	E 810632.5304



FILE NAME: c:\pwork\pwork\kellaykd\0184451\900810-sh.t.dgn	USER NAME = \$USER\$	DESIGNED -	REVISED -	<b>STATE OF ILLINOIS DEPARTMENT OF TRANSPORTATION</b>	<b>RIGHT OF WAY PLANS</b>		F.A.P. RTE. 331	SECTION (1X-1R-5,RS-3,N-5,TS-4)	COUNTY WILLIAMSON	TOTAL SHEETS 288	SHEET NO. 114
PLOT SCALE = 100.0000' / in.	CHECKED -	REVISED -	REVISED -		PROJECT D905910	JOB NO. R-99-008-10	<b>CONTRACT NO. 78203</b>				
PLOT DATE = 5/11/2012	DATE -	REVISED -	REVISED -		SCALE: 50	SHEET 3 OF 3 SHEETS	STA. 883+00	TO STA. 5+00	FED. ROAD DIST. NO.	ILLINOIS	FED. AID PROJECT