


STATIONING ALONG BENTLEY ST	OFFSET TO E.P. FEET	EDGE OF PAV'T. ELEV. FEET	STATIONING ALONG ILLINOIS 13 WB	OFFSET TO E.P. FEET	DISTANCE ALONG RADIUS FEET
LT. 10+95.7	18.0	449.81			10
LT. 10+85.8	19.0	449.91			10
LT. 10+76.2	21.9	450.04			10
LT. 10+67.5	26.7	450.17	LT. 871+55.9	52.8	10
LT. 10+59.8	33.2	450.33	LT. 871+49.7	45.0	10
LT. 10+53.6	41.0	450.49	LT. 871+42.0	38.6	10
		450.68	LT. 871+33.2	33.9	10
		450.79	LT. 871+23.6	31.0	10
		450.84	LT. 871+13.9	30.0	9.8

STATIONING ALONG ILLINOIS 13 WB	OFFSET TO E.P. FEET	EDGE OF PAV'T. ELEV. FEET	STATIONING ALONG BENTLEY ST	OFFSET TO E.P. FEET	DISTANCE ALONG RADIUS FEET
LT. 872+51.5	30.0	450.36			10
LT. 872+41.6	31.0	450.37			10
LT. 872+32.0	33.9	450.34	RT. 10+46.8	48.8	10
LT. 872+23.2	38.7	450.25	RT. 10+51.8	40.1	10
LT. 872+15.6	45.1	450.09	RT. 10+58.4	32.6	10
		449.96	RT. 10+66.4	26.6	10
		449.87	RT. 10+75.4	22.3	10
		449.80	RT. 10+85.0	19.8	10
		449.80	RT. 10+87.3	19.5	2.2

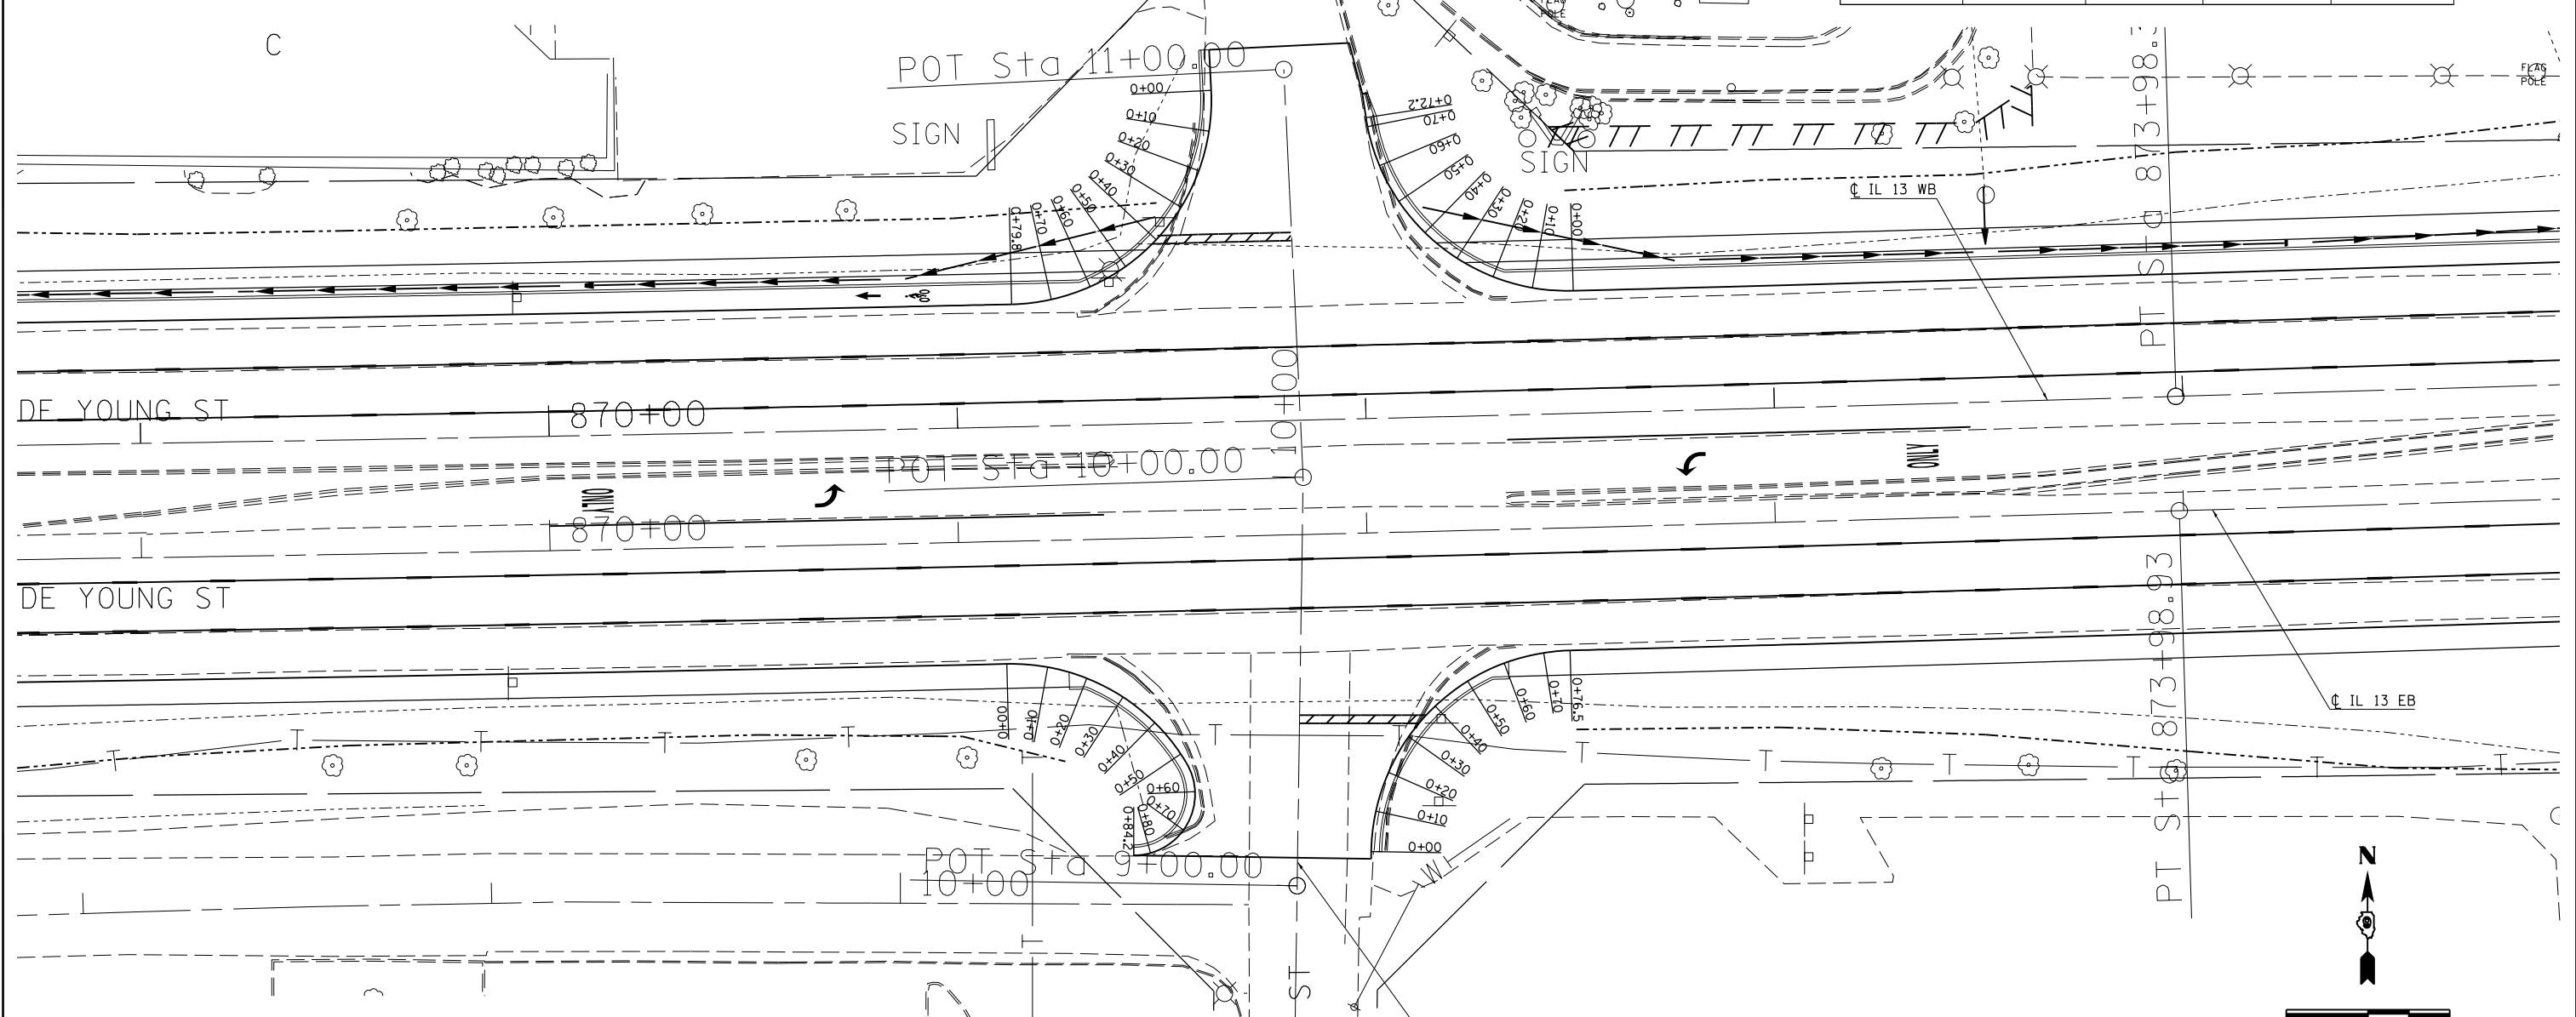

STATIONING ALONG ILLINOIS 13 EB	OFFSET TO E.P. FEET	EDGE OF PAV'T. ELEV. FEET	STATIONING ALONG BENTLEY ST	OFFSET TO E.P. FEET	DISTANCE ALONG RADIUS FEET
RT. 871+11.2	30.0	450.88			10
RT. 871+21.1	31.0	450.62			10
RT. 871+30.7	34.0	450.34	LT. 9+50.0	52.2	10
RT. 871+39.4	38.7	450.03	LT. 9+45.6	43.3	10
RT. 871+47.0	45.2	449.69	LT. 9+39.4	35.4	10
		449.32	LT. 9+31.8	28.9	10
		448.92	LT. 9+22.7	25.3	10
		448.30	LT. 9+13.2	28.0	10
		448.24	LT. 9+07.5	36.0	10
		448.24	LT. 9+06.8	40.1	4.2

STATIONING ALONG BENTLEY ST	OFFSET TO E.P. FEET	EDGE OF PAV'T. ELEV. FEET	STATIONING ALONG ILLINOIS 13 EB	OFFSET TO E.P. FEET	DISTANCE ALONG RADIUS FEET
RT. 9+08.6	18.0	448.46			10
RT. 9+18.6	19.0	448.86			10
RT. 9+28.1	21.9	449.24			10
RT. 9+36.9	26.7	449.57	RT. 872+09.0	50.1	10
RT. 9+44.5	33.2	449.86	RT. 872+15.7	42.8	10
RT. 9+50.7	41.0	450.21	RT. 872+23.7	36.9	10
		450.33	RT. 872+32.8	32.7	10
		450.40	RT. 872+42.5	30.4	10
		450.42	RT. 872+49.0	30.0	6.5

FILE NAME =	USER NAME = \$USER\$	DESIGNED -	REVISED -	STATE OF ILLINOIS DEPARTMENT OF TRANSPORTATION	BENTLEY ST GEOMETRICS	F.A.P. RTE.	SECTION	COUNTY	TOTAL SHEETS	SHEET NO.
et:\pwwork\pwwork\kellykd\0184451\78203-sht-geo.dgn		DRAWN -	REVISED -			331	(1X-1R-5,RS-3,N-5,TS-4	WILLIAMSON	288	120
PLOT SCALE = 39.9960' / in.		CHECKED -	REVISED -			CONTRACT NO. 78203				
PLOT DATE = 5/11/2012		DATE -	REVISED -			ILLINOIS FED. AID PROJECT				