



STATIONING ALONG DUFOUR ST	OFFSET TO E.P. FEET	EDGE OF PAV'T. ELEV. FEET	STATIONING ALONG ILLINOIS 13 WB	OFFSET TO E.P. FEET	DISTANCE ALONG RADIUS FEET
LT. 10+76.1	19.7	448.87			10
LT. 10+66.7	23.3	448.71			10
LT. 10+58.3	28.6	448.60			10
LT. 10+51.1	35.5	448.57	LT. 876+48.8	38.6	10
LT. 10+45.4	43.7	448.62	LT. 876+40.6	32.9	10
		448.75	LT. 876+31.5	28.9	10
		448.83	LT. 876+21.7	26.8	10
		448.86	LT. 876+14.7	26.6	7

STATIONING ALONG ILLINOIS 13 WB	OFFSET TO E.P. FEET	EDGE OF PAV'T. ELEV. FEET	STATIONING ALONG DUFOUR ST	OFFSET TO E.P. FEET	DISTANCE ALONG RADIUS FEET
LT. 877+52.2	24.0	448.44			10
LT. 877+42.2	25.0	448.41			10
LT. 877+32.7	27.9	448.39			10
LT. 877+23.9	32.7	448.40	RT. 10+45.1	39.6	10
LT. 877+16.3	39.2	448.47	RT. 10+51.5	32.0	10
		448.58	RT. 10+59.4	25.8	10
		448.63	RT. 10+61.8	24.3	3

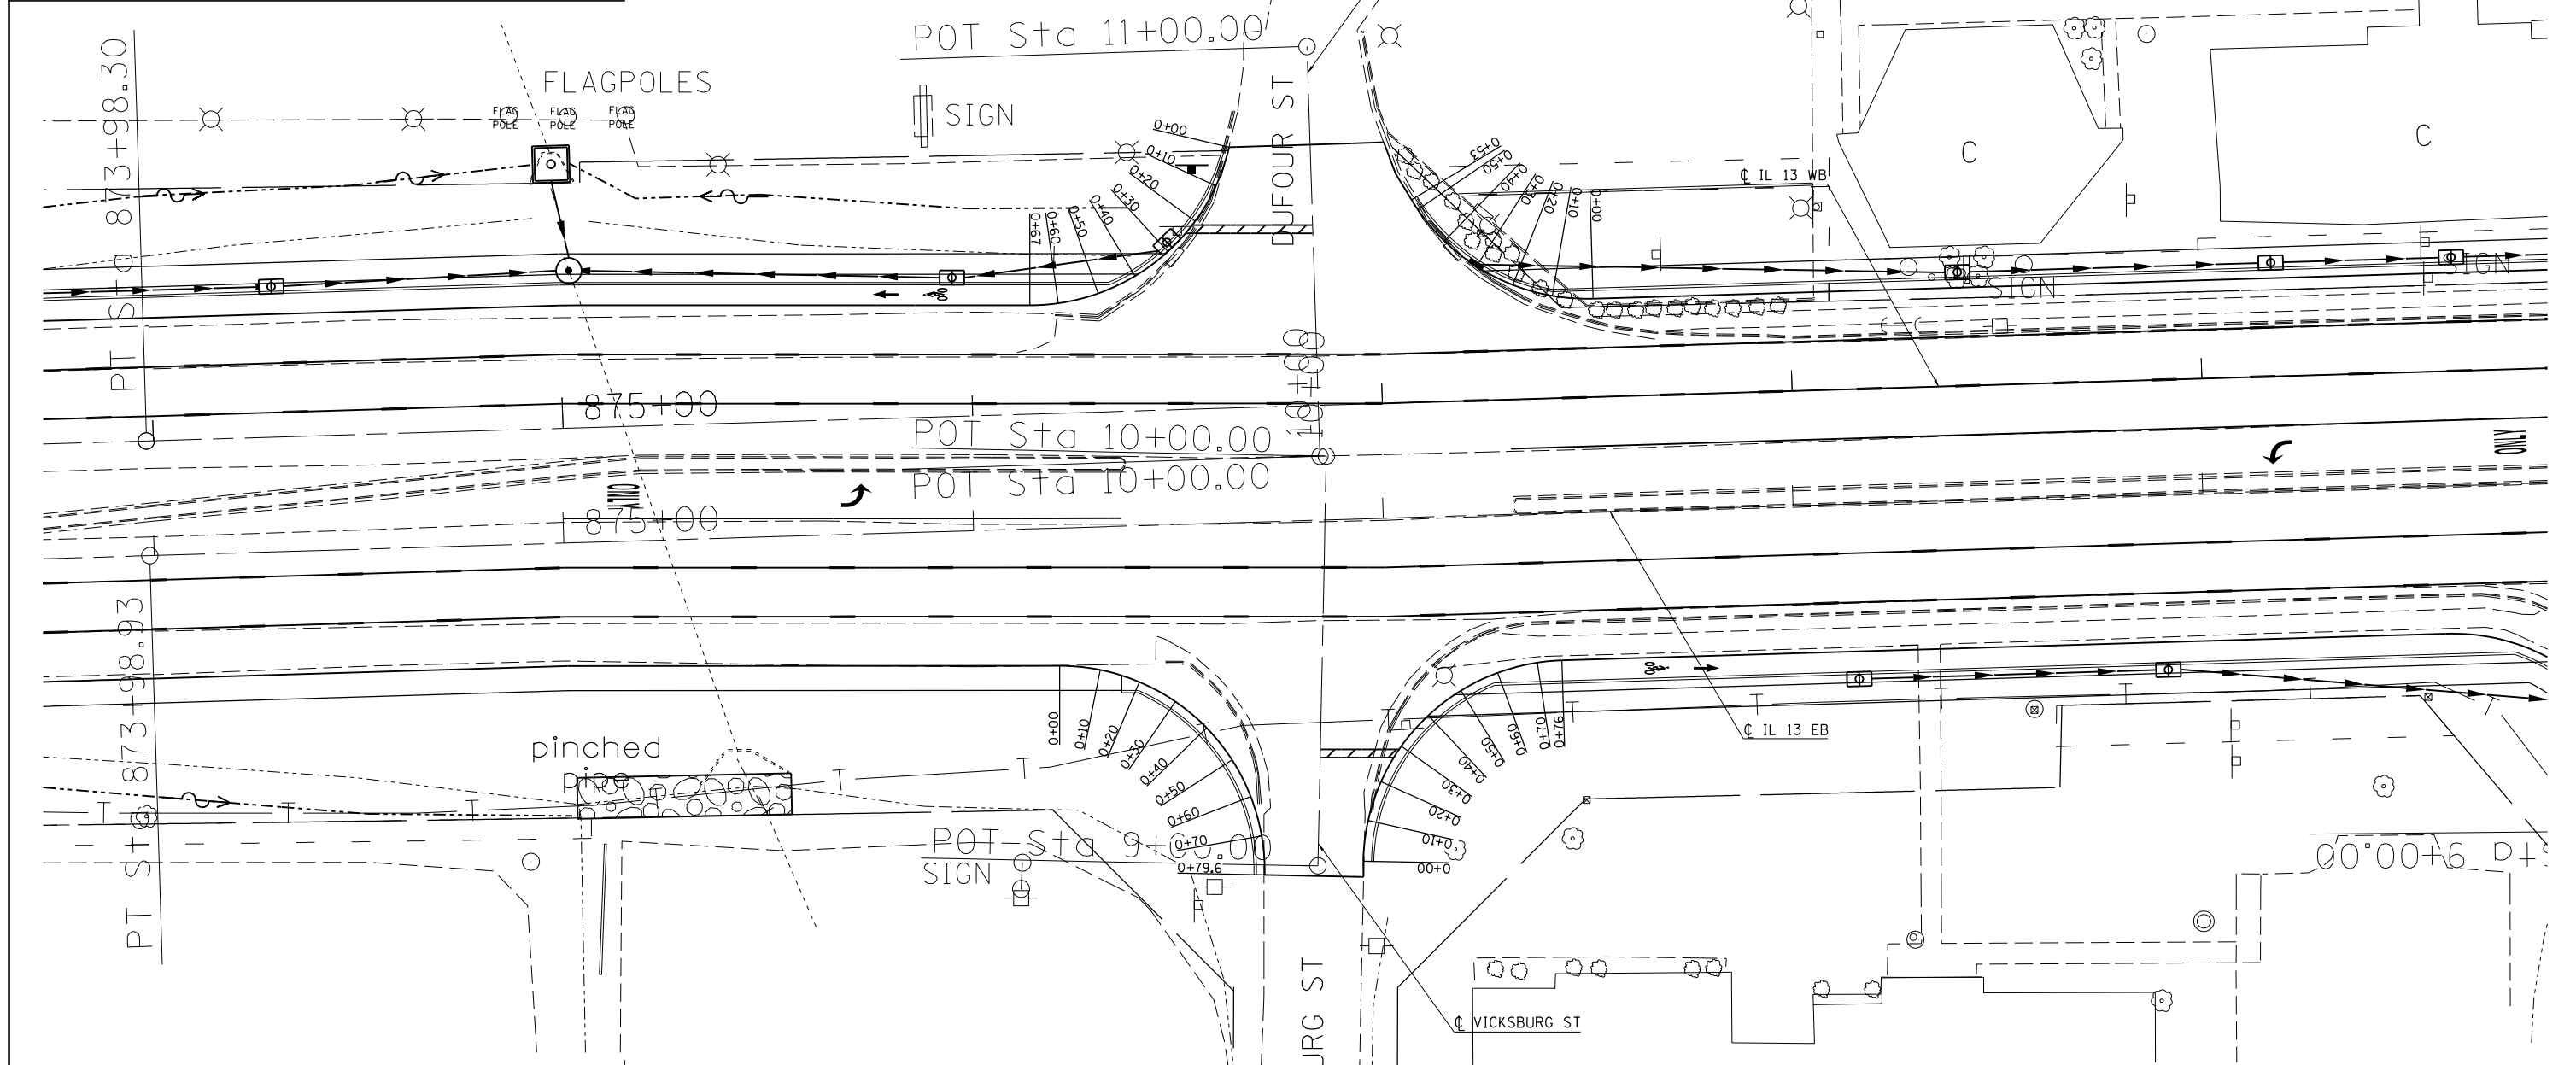

STATIONING ALONG ILLINOIS 13 EB	OFFSET TO E.P. FEET	EDGE OF PAV'T. ELEV. FEET	STATIONING ALONG VICKSBURG ST	OFFSET TO E.P. FEET	DISTANCE ALONG RADIUS FEET
RT. 876+20.0	33.6	448.80			10
RT. 876+29.9	34.9	448.58			10
RT. 876+39.3	38.1	448.39	LT. 9+44.0	44.5	10
RT. 876+47.9	43.2	448.21	LT. 9+39.4	35.6	10
		448.04	LT. 9+33.1	27.9	10
		447.90	LT. 9+25.4	21.5	10
		447.77	LT. 9+16.6	25.3	10
		447.66	LT. 9+07.0	13.9	10
		447.57	LT. 9+00.0	13.0	9.6

STATIONING ALONG VICKSBURG ST	OFFSET TO E.P. FEET	EDGE OF PAV'T. ELEV. FEET	STATIONING ALONG ILLINOIS 13 EB	OFFSET TO E.P. FEET	DISTANCE ALONG RADIUS FEET
RT. 9+01.4	11.0	447.62			10
RT. 9+11.3	12.0	447.76			10
RT. 9+20.8	14.9	447.87			10
RT. 9+29.6	19.7	447.98			10
RT. 9+37.2	26.2	448.08			10
RT. 9+43.4	34.0	448.16	RT. 877+17.6	42.6	10
RT. 9+48.0	42.9	448.22	RT. 877+26.8	38.5	10
		448.26	RT. 877+36.5	36.4	10
		448.28	RT. 877+42.5	36.0	6

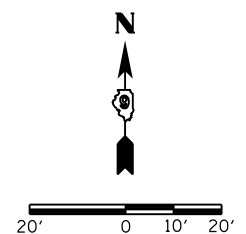

FILE NAME =	USER NAME = \$USER*	DESIGNED -	REVISED -
es:\pwwork\pwwork\kellykd\0184451\78203-sht-geo.dgn		DRAWN -	REVISED -
		CHECKED -	REVISED -
		DATE -	REVISED -

**STATE OF ILLINOIS
DEPARTMENT OF TRANSPORTATION**

**DUFOUR ST AND VICKSBURG ST
GEOMETRICS**

F.A.P. RTE.	SECTION	COUNTY	TOTAL SHEETS	SHEET NO.
331	(1X-1R-5,RS-3,N-5,TS-4	WILLIAMSON	288	121
CONTRACT NO. 78203				

SCALE: SHEET NO. OF SHEETS STA. TO STA.

ILLINOIS FED. AID PROJECT