




SOUTHEAST QUADRANT OF VICKSBURG ST.

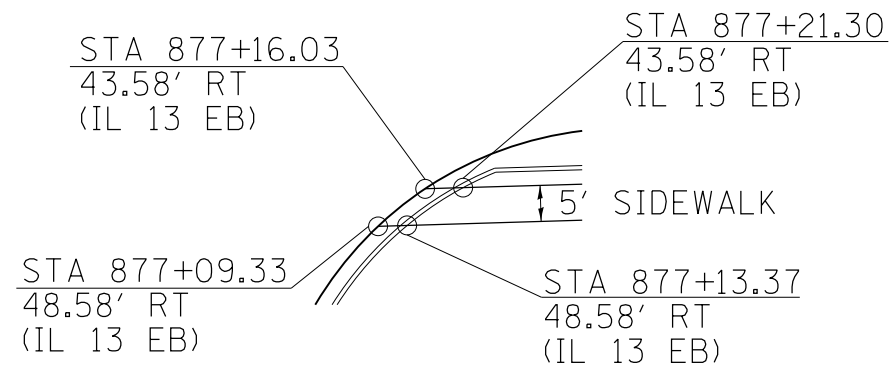

SOUTHEAST QUADRANT OF HIGHLAND

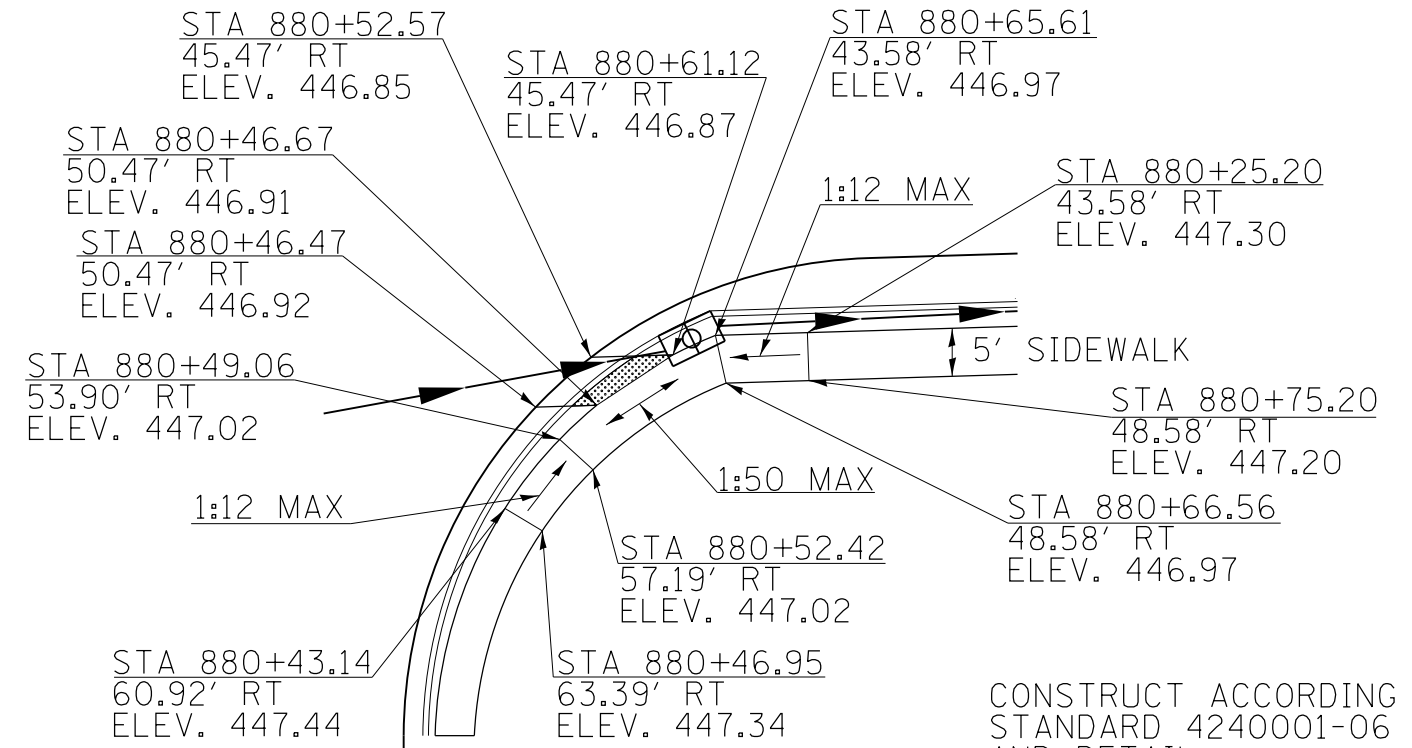

SOUTHWEST QUADRANT OF HIGHLAND

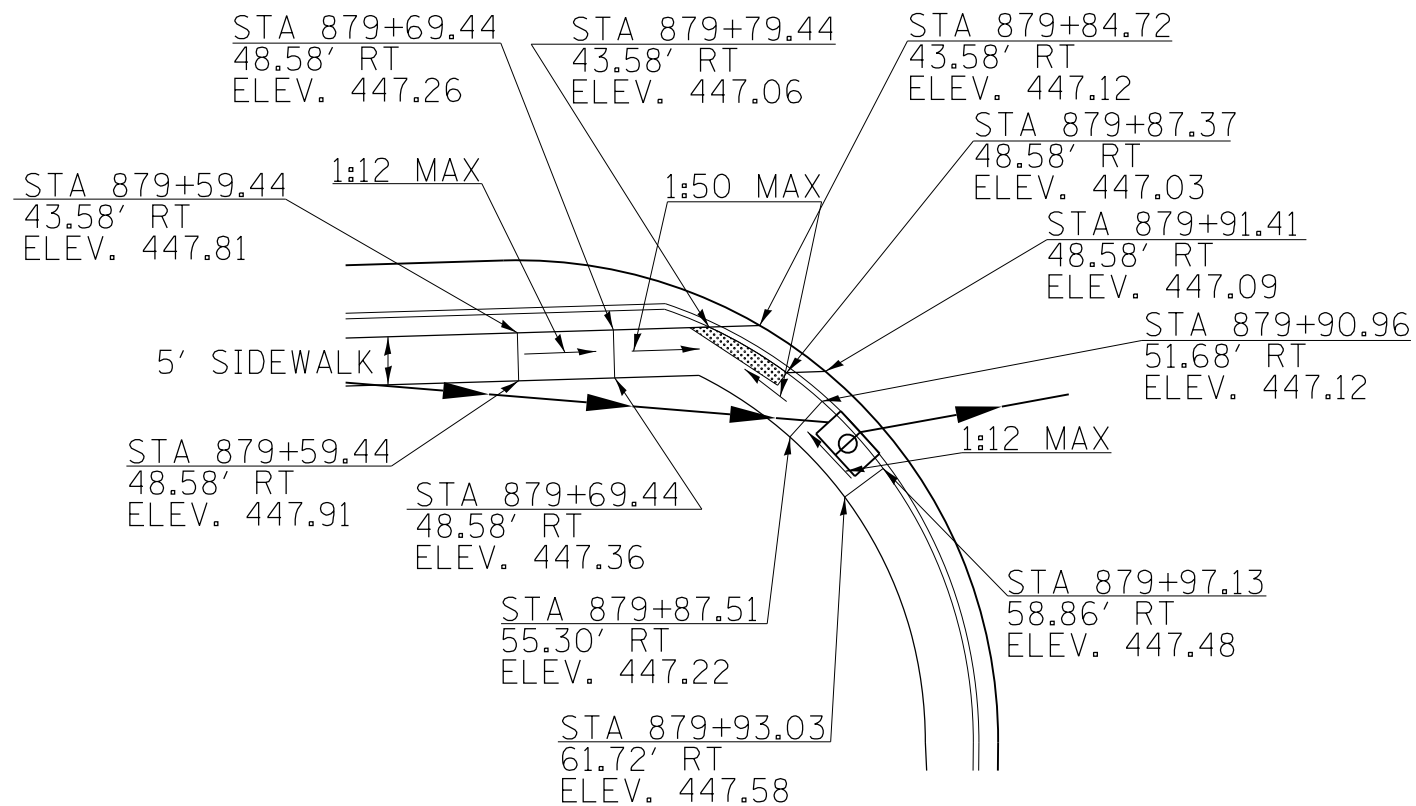

CONSTRUCT ACCORDING TO
STANDARD 4240001-06
AND DETAIL

CONSTRUCT ACCORDING TO
STANDARD 4240001-06
AND DETAIL

FILE NAME = c:\pwork\pwork\kellykd\0184451\78203-sht-const.dgn	USER NAME = \$USER\$	DESIGNED -	REVISED -	STATE OF ILLINOIS DEPARTMENT OF TRANSPORTATION	SIDEWALK DETAILS			F.A.P. RTE.	SECTION	COUNTY	TOTAL SHEETS	SHEET NO.
	PLOT SCALE = 40.0000' / in.	CHECKED -	REVISED -					331	(IX-1)R-5,RS-3,N-5,TS-4	WILLIAMSON	288	143
PLOT DATE = 5/11/2012	DATE -	REVISED -	REVISED -	SCALE:	SHEET NO.	OF SHEETS	STA.	TO STA.	ILLINOIS FED. AID PROJECT CONTRACT NO. 78203			