


| | |
|---------------|--|
| DATE | |
| BY | |
| FINAL SURVEY | |
| NO. _____ | |
| SURVEYED | |
| PLOTTED | |
| TEMPLATE | |
| AREAS CHECKED | |

| | |
|-----------------|--|
| DATE | |
| BY | |
| ORIGINAL SURVEY | |
| NO. _____ | |
| SURVEYED | |
| PLOTTED | |
| TEMPLATE | |
| AREAS CHECKED | |

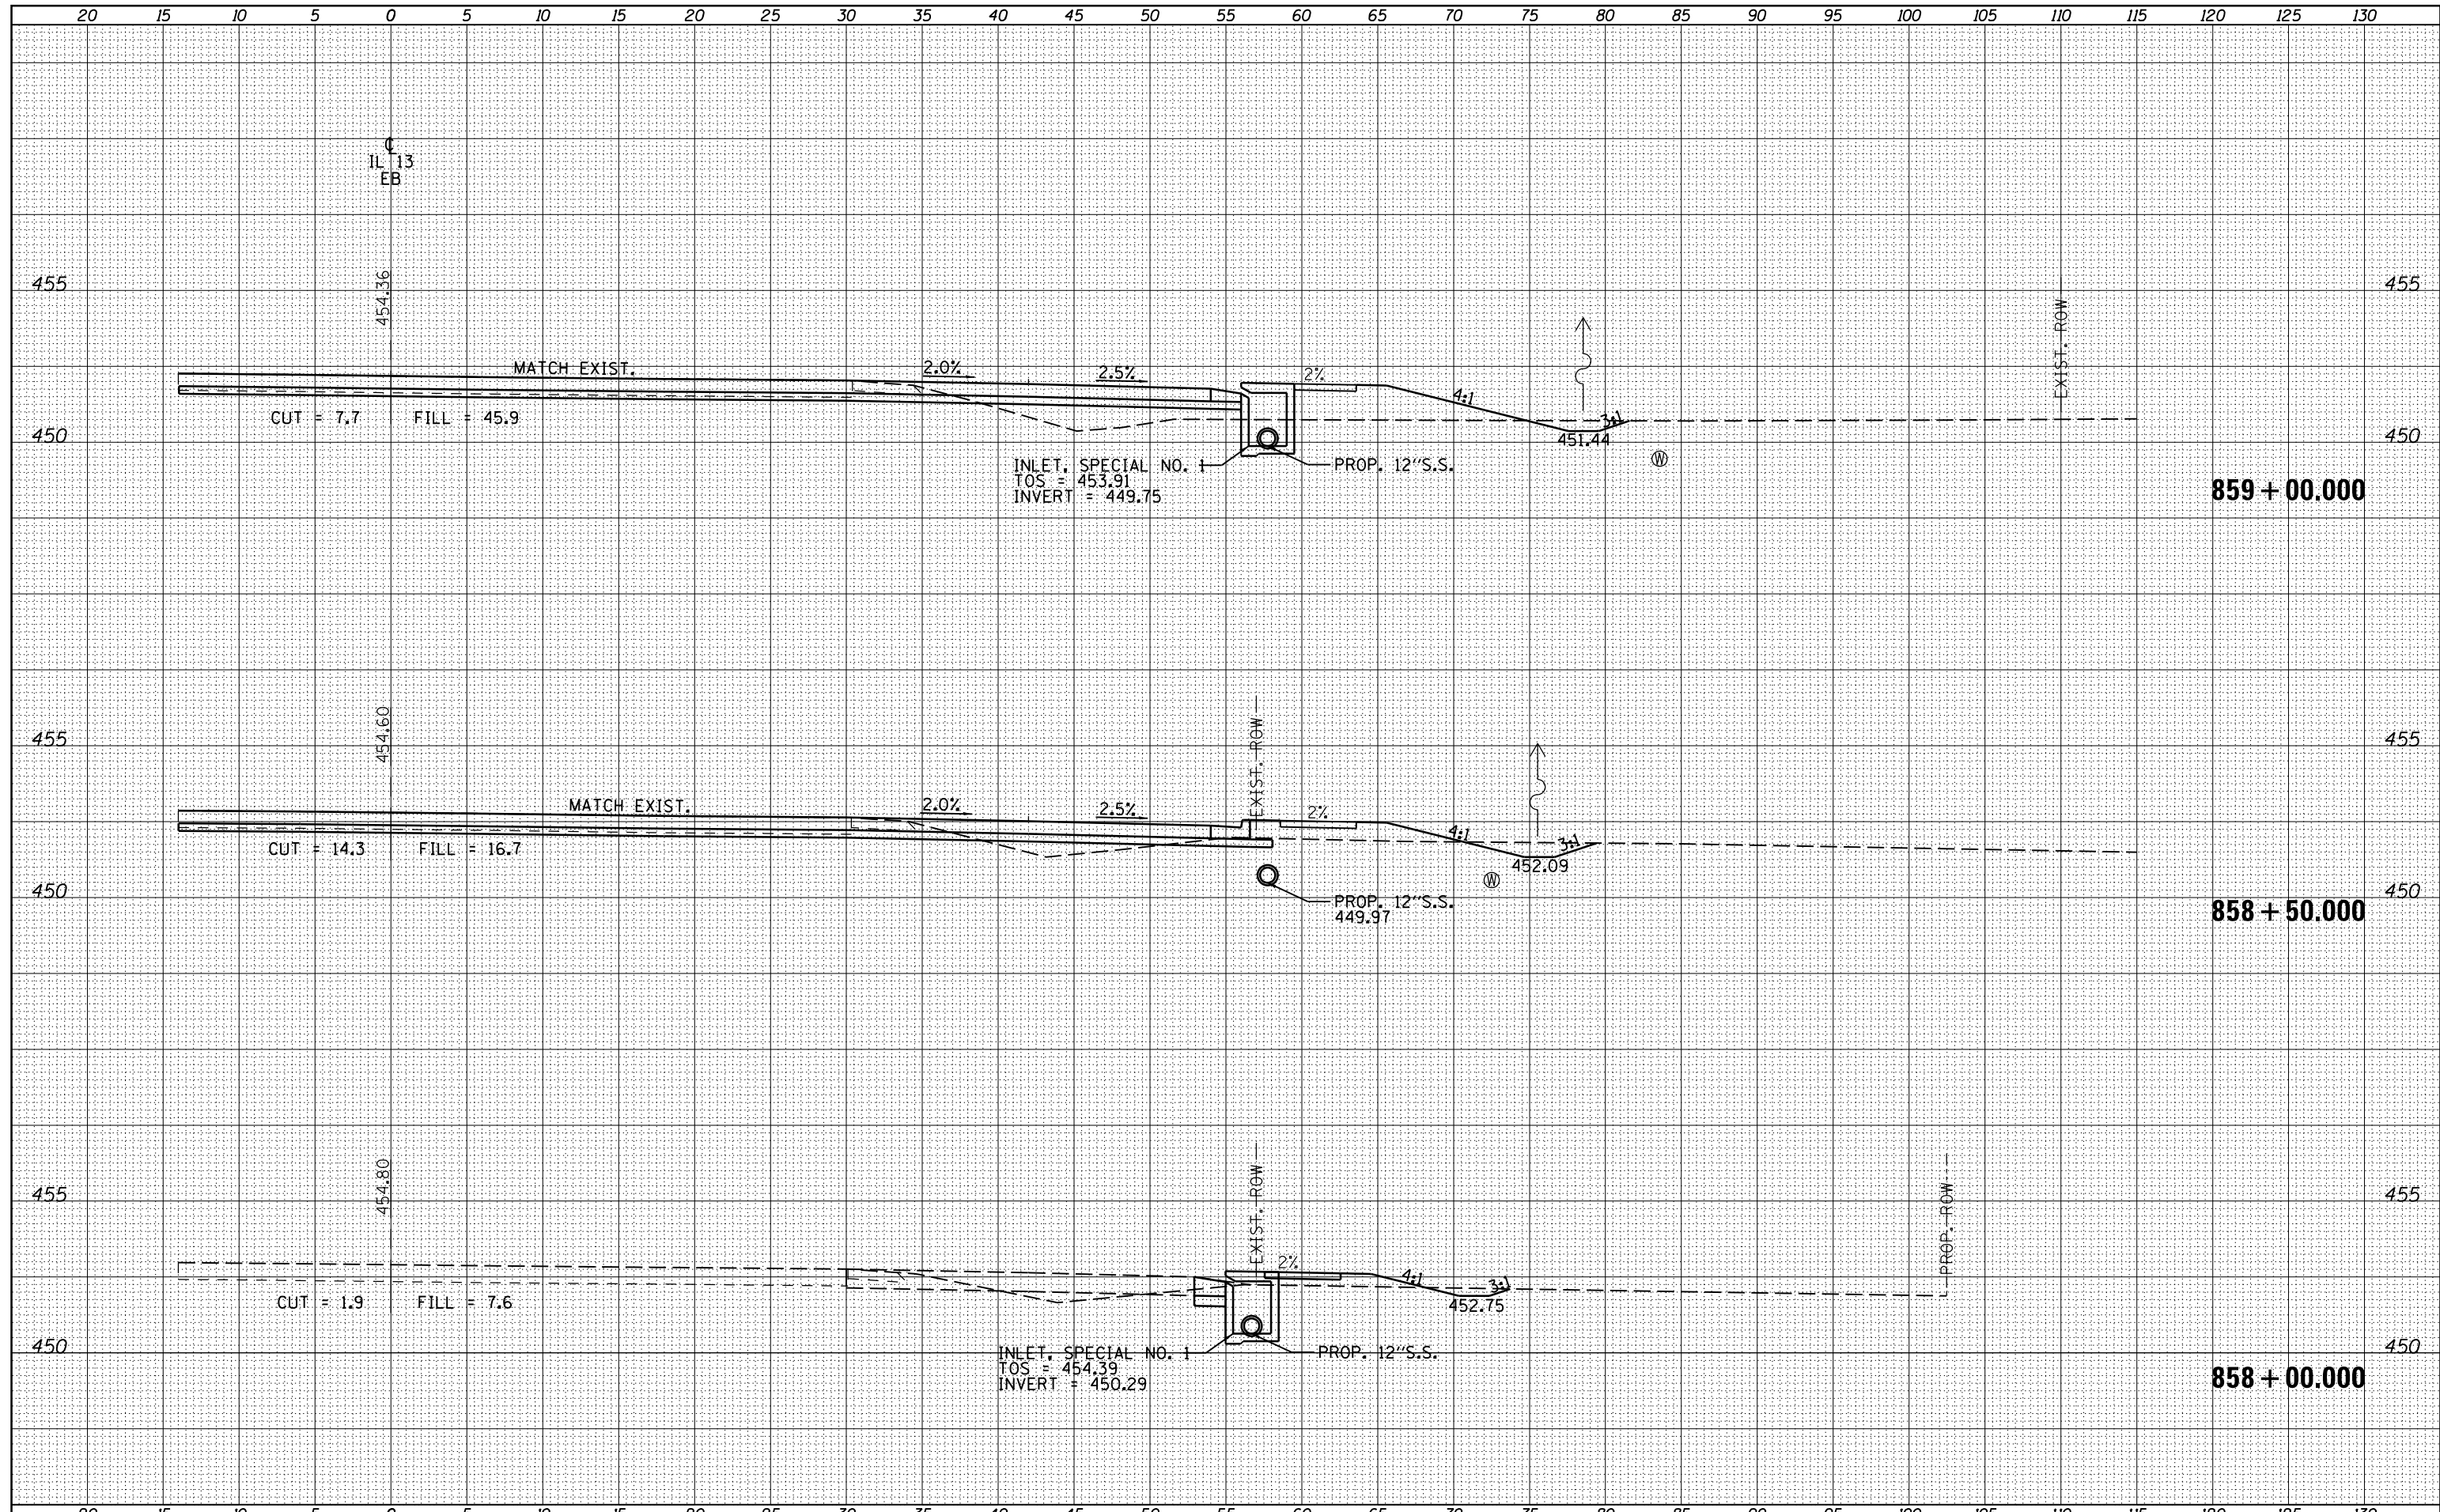

| | | | | | | | | | | | |
|---|--------------------|------------|---------------------------|---|---|----|-------------------------|-----------------|--------|-----------------|-----------|
| FILE NAME = | USER NAME = susers | DESIGNED - | REVISED - | STATE OF ILLINOIS DEPARTMENT OF TRANSPORTATION | CROSS SECTIONS - IL 13 EASTBOUND | | F.A.P. RTE. | SECTION | COUNTY | TOTAL SHEETS | SHEET NO. |
| es:\pw\work\pwidot\kellykd\0184451\78203-sht-13.dgn | DRAWN - | REVISED - | 331 | | | | (1X-1)R-5,RS-3,N-5,TS-4 | WILLIAMSON | 288 | 153 | |
| PLOT SCALE = 10.0000' / in. | CHECKED - | REVISED - | CONTRACT NO. 78203 | | | | | | | | |
| PLOT DATE = 5/11/2012 | DATE - | REVISED - | ILLINOIS FED. AID PROJECT | | | | | | | | |
| | | | | SCALE: | SHEET | OF | SHEETS | STA. 858+00.000 | TO | STA. 859+00.000 | |