


DATE	
BY	
FINAL SURVEY	SURVEYED
NOTE BOOK	PLOTTED
NO.	TEMPLATE
	AREAS CHECKED

DATE	
BY	
ORIGINAL SURVEY	SURVEYED
NOTE BOOK	PLOTTED
NO.	TEMPLATE
	AREAS CHECKED

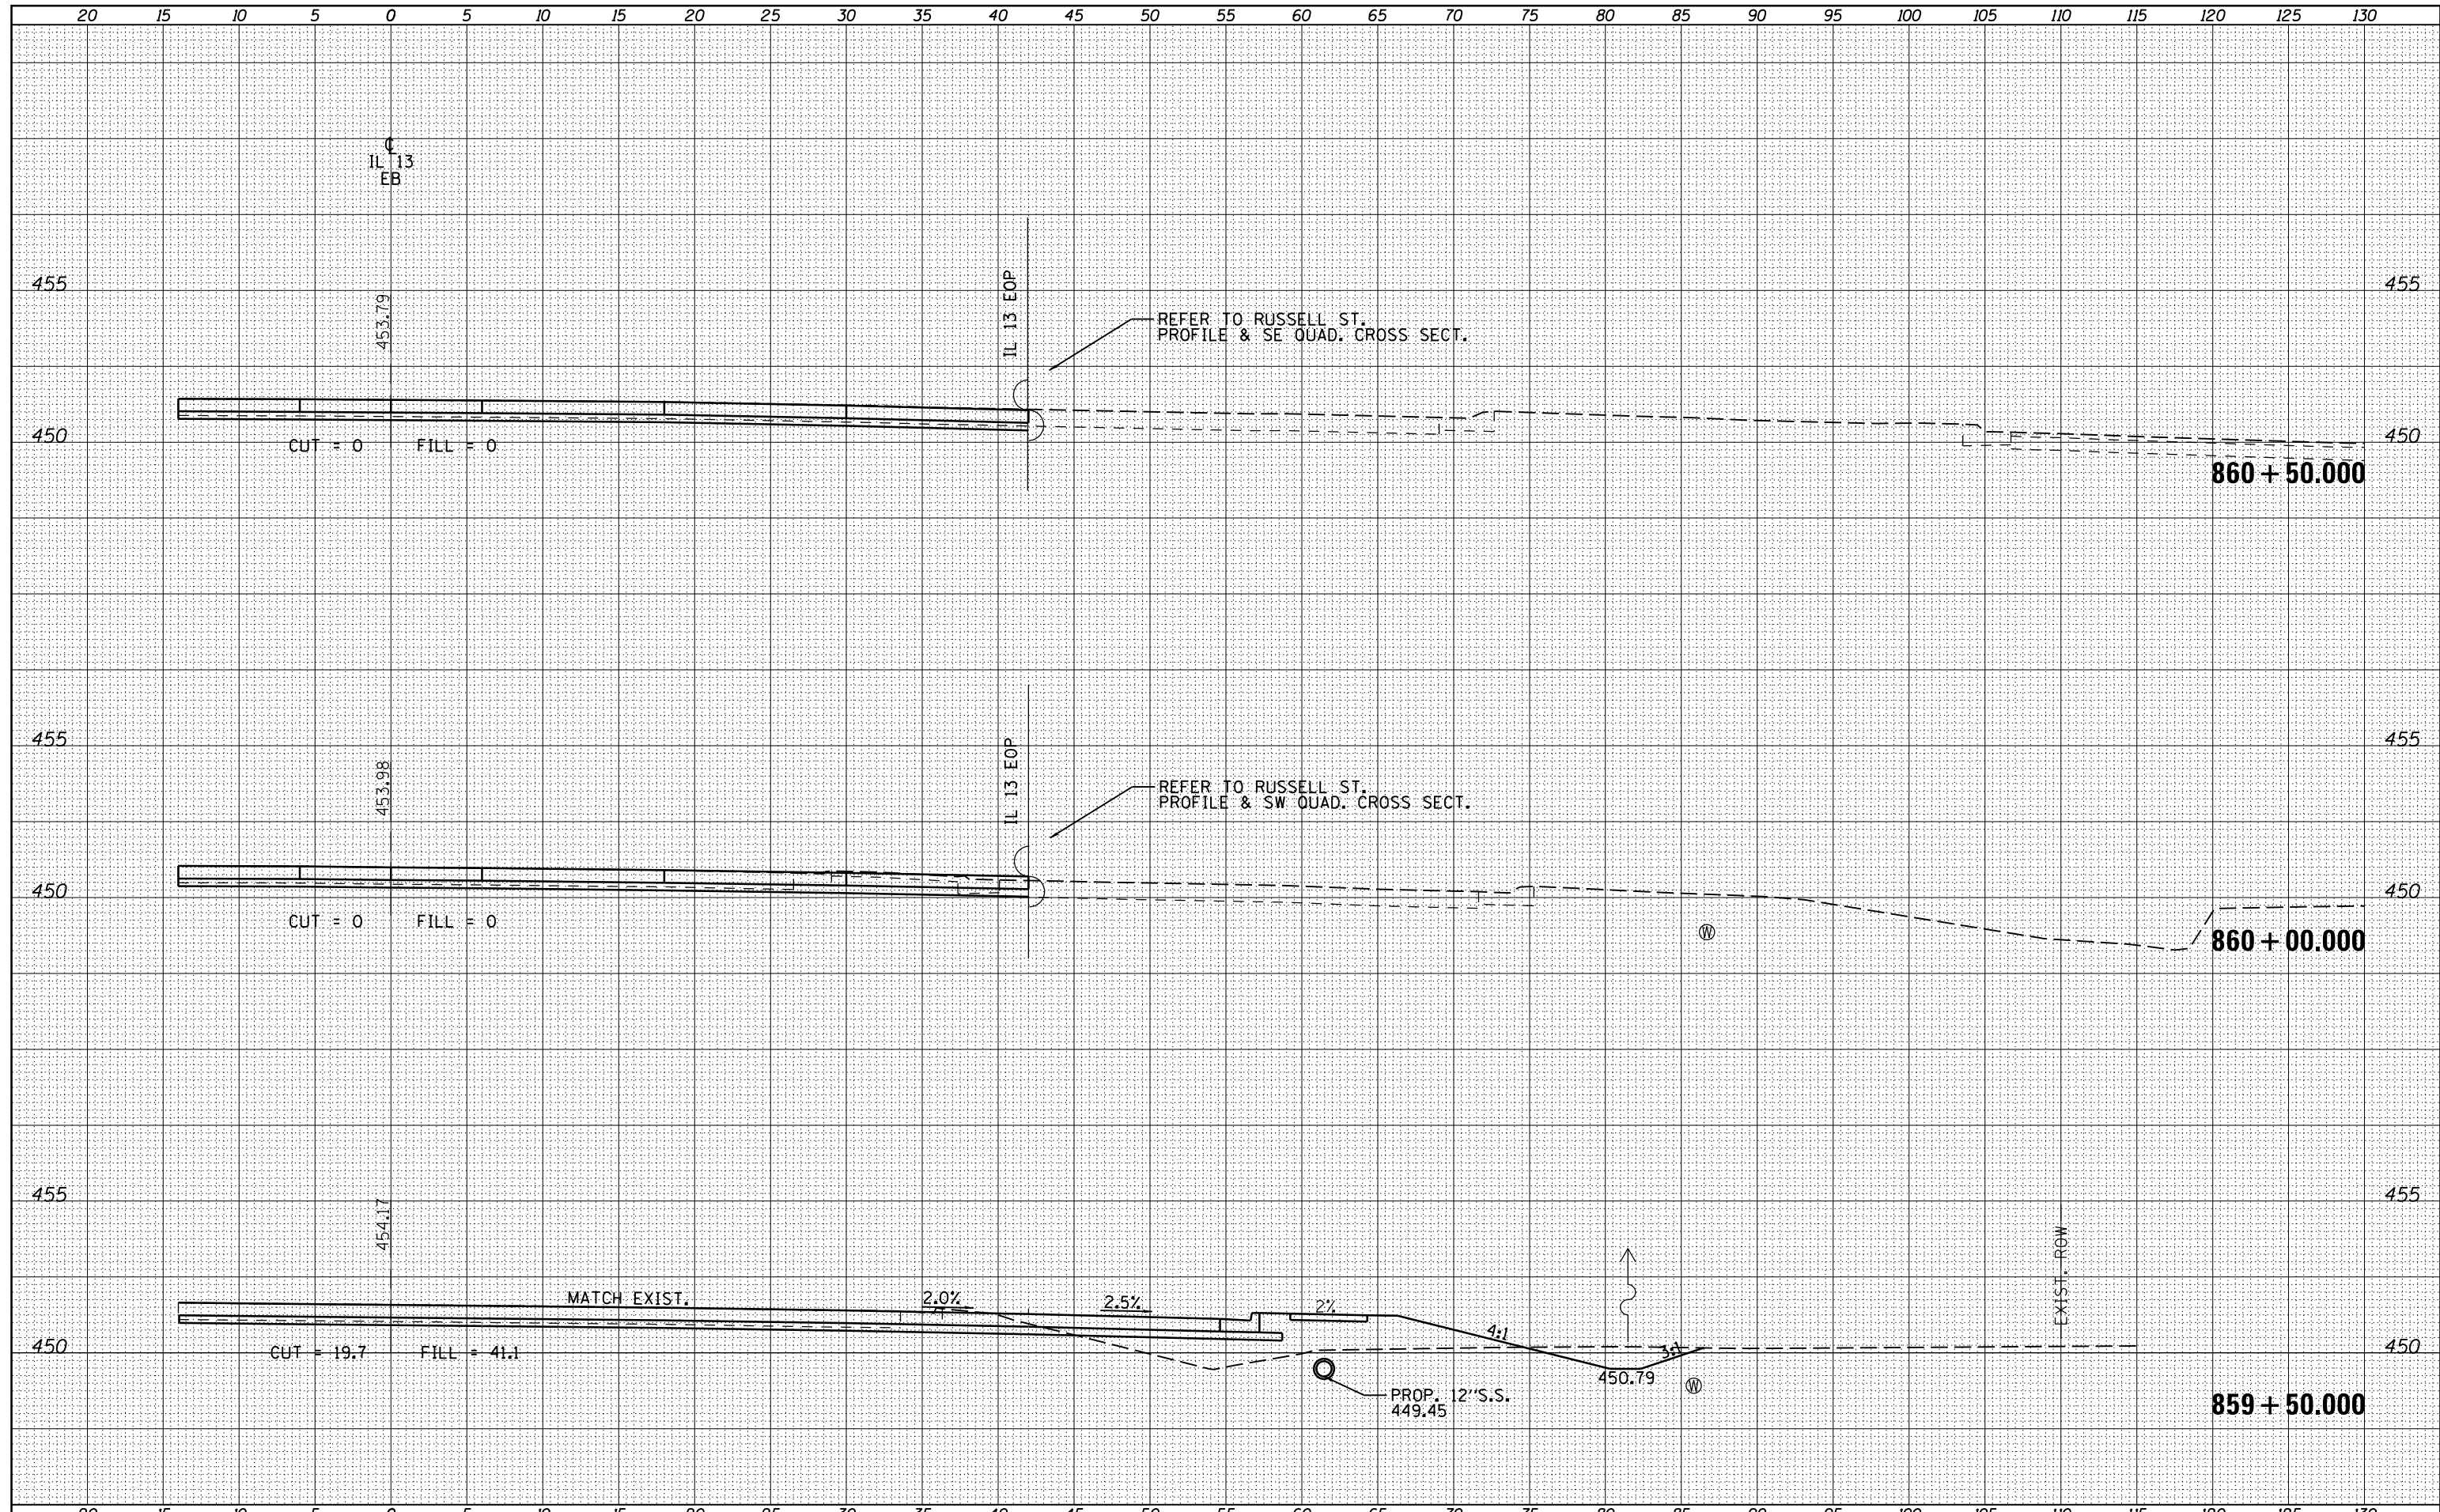

FILE NAME =	USER NAME = sUSER*	DESIGNED -	REVISED -	<b>STATE OF ILLINOIS</b> <b>DEPARTMENT OF TRANSPORTATION</b>	<b>CROSS SECTIONS - IL 13 EASTBOUND</b>		F.A.P. RTE.	SECTION	COUNTY	TOTAL SHEETS	SHEET NO.
es:\pw_work\pwidot\kellykd\0184451\78203-sht-13.dgn		DRAWN -	REVISED -		331	(1X-1)R-5,RS-3,N-5,TS-4	WILLIAMSON	288	154		
PLOT SCALE = 10.0000' / in.		CHECKED -	REVISED -		SCALE:		CONTRACT NO. 78203				
PLOT DATE = 5/11/2012		DATE -	REVISED -		SHEET OF SHEETS		STA. 859+50.000 TO STA. 860+50.000		ILLINOIS FED. AID PROJECT		