


DATE	
BY	
FINAL SURVEY	SURVEYED
NOTE BOOK	PLOTTED
NO.	TEMPLATE
	AREAS CHECKED

DATE	
BY	
ORIGINAL SURVEY	SURVEYED
NOTE BOOK	PLOTTED
NO.	TEMPLATE
	AREAS CHECKED

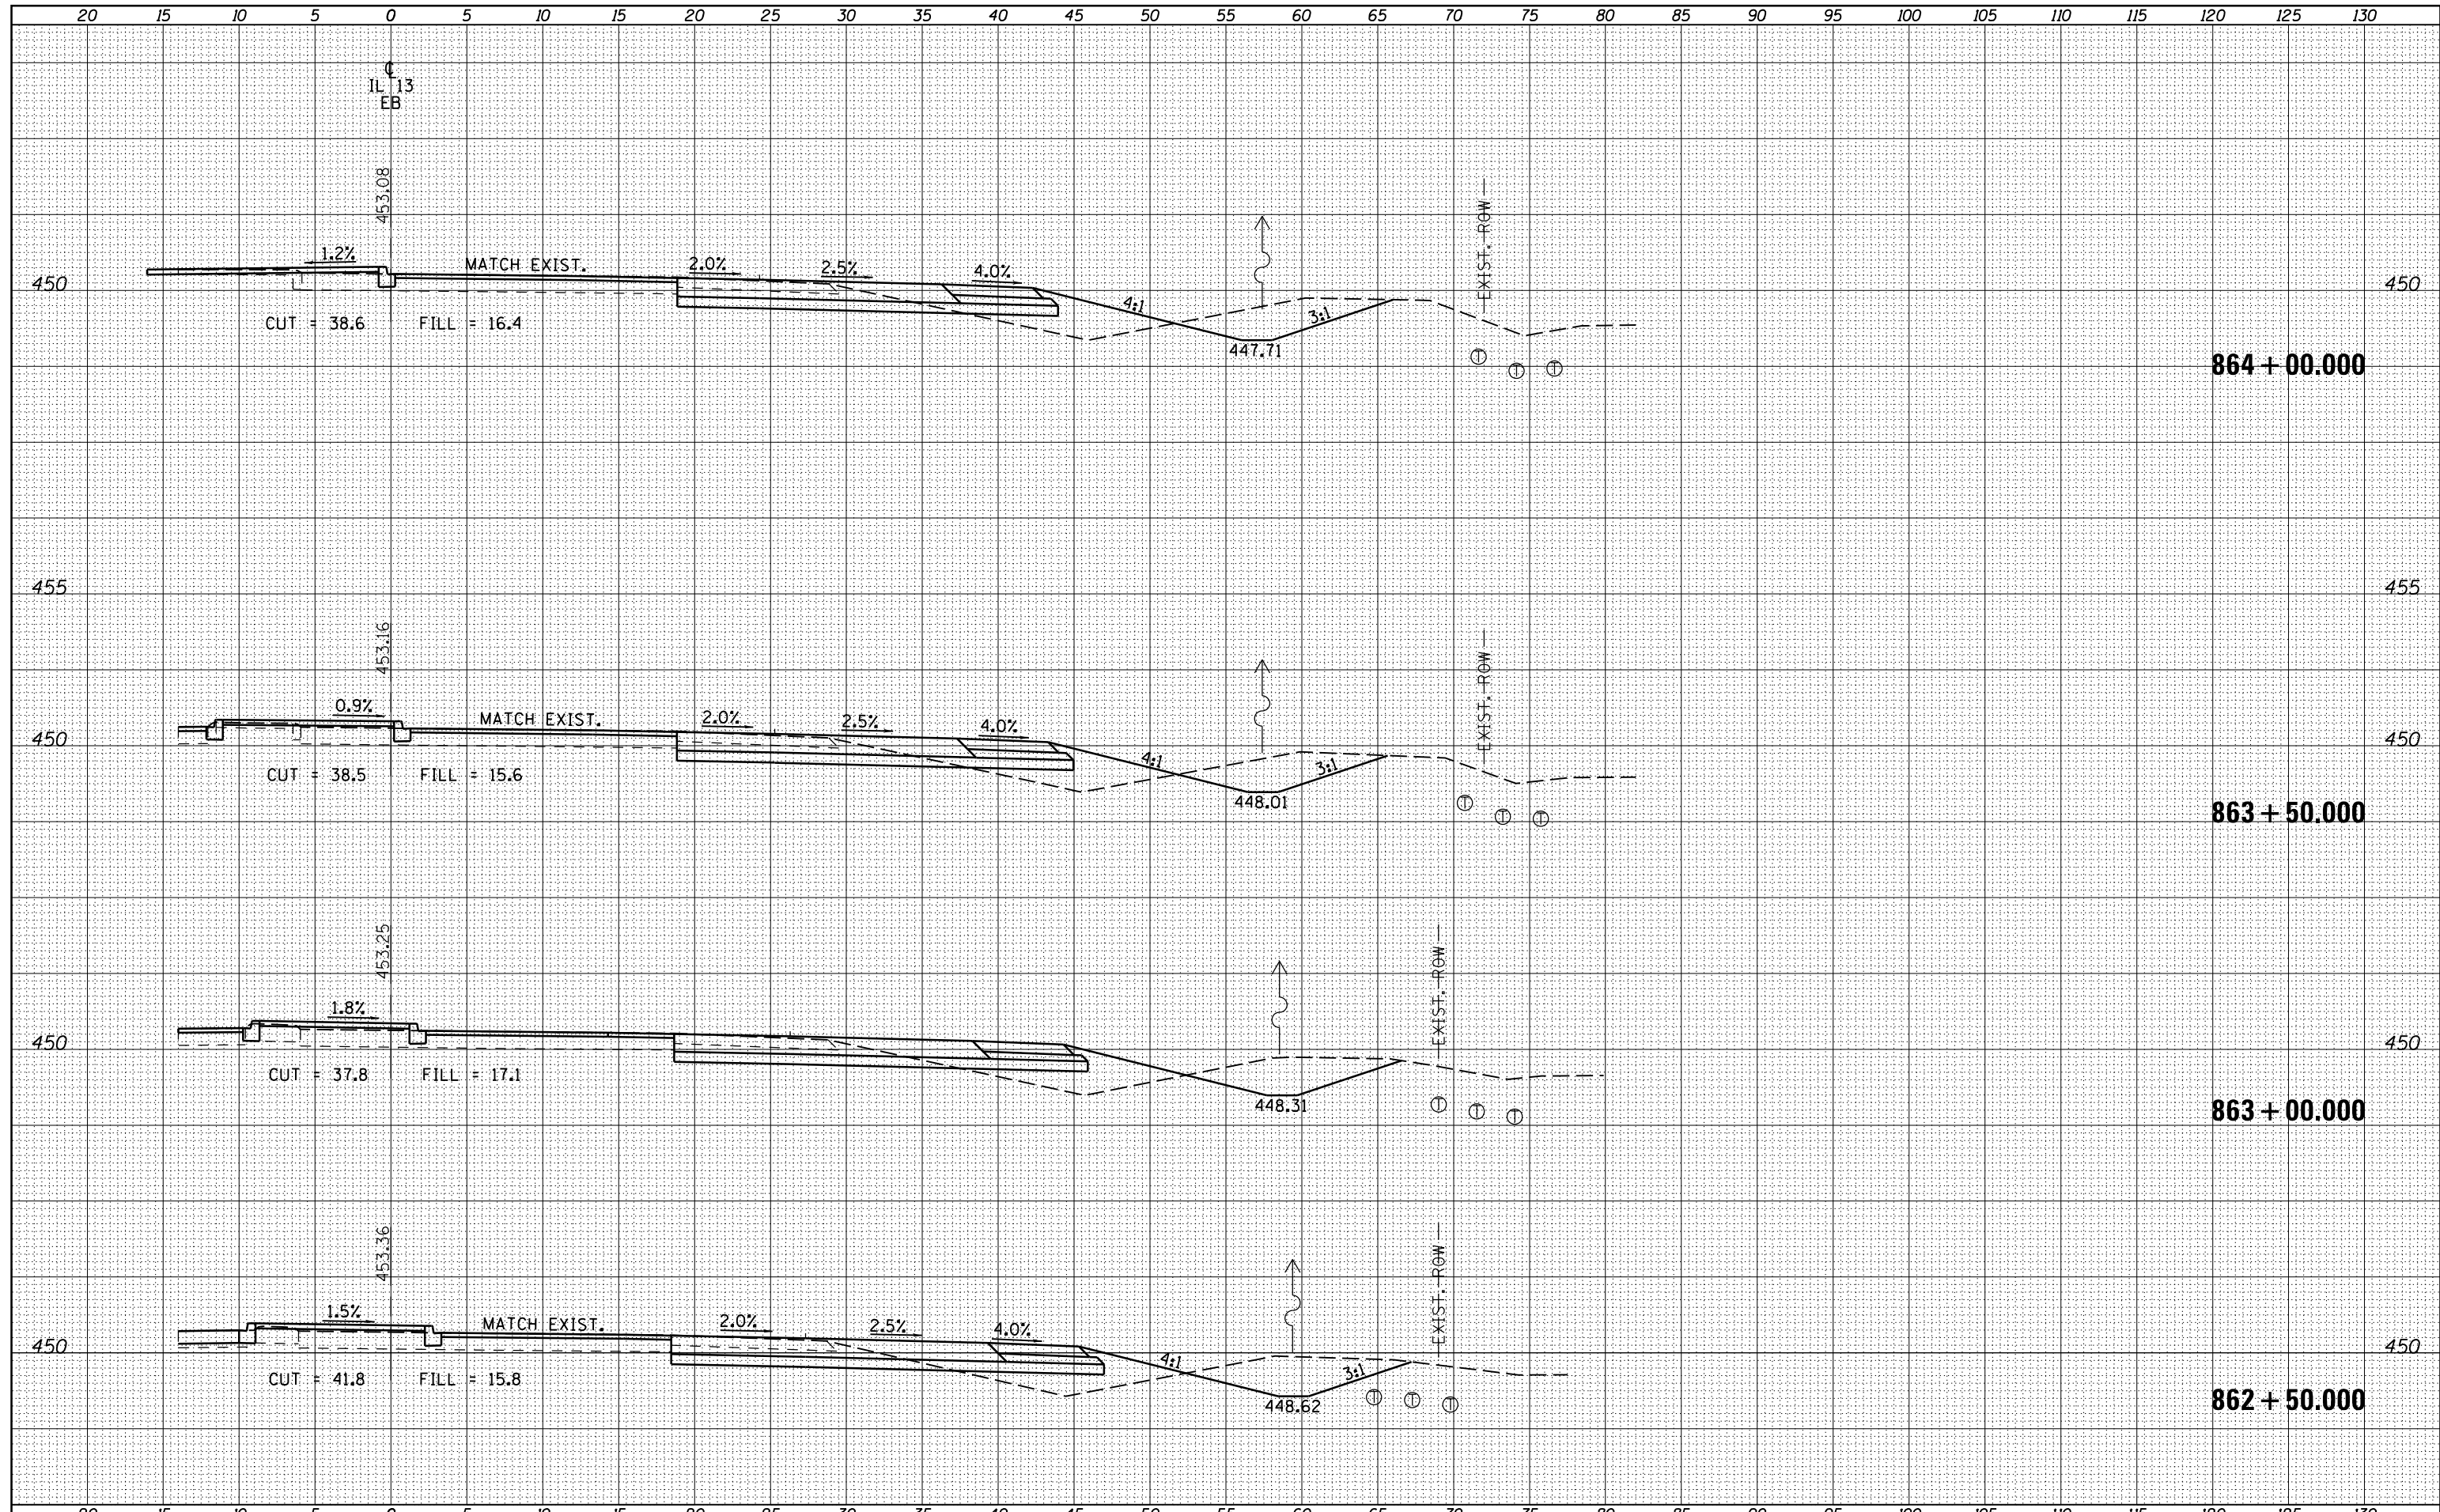

FILE NAME =	USER NAME = suser*	DESIGNED -	REVISED -	STATE OF ILLINOIS DEPARTMENT OF TRANSPORTATION	CROSS SECTIONS - IL 13 EASTBOUND			F.A.P. RTE.	SECTION	COUNTY	TOTAL SHEETS	SHEET NO.
c:\pw_work\pwidot\kellykd\0184451\78203-sht-13.dgn		DRAWN -	REVISED -					331	(1X-1)R-5,RS-3,N-5,TS-4	WILLIAMSON	288	156
		CHECKED -	REVISED -		CONTRACT NO. 78203							
		DATE -	REVISED -		SCALE:	SHEET	OF	SHEETS	STA. 862+50.00	TO STA. 864+00.000	ILLINOIS FED. AID PROJECT	