


BY	DATE
SURVEYED	
PLOTTED	
TEMPLATE	
NOTE BOOK	
AREAS CHECKED	
NO.	

BY	DATE
SURVEYED	
PLOTTED	
TEMPLATE	
NOTE BOOK	
AREAS CHECKED	
NO.	

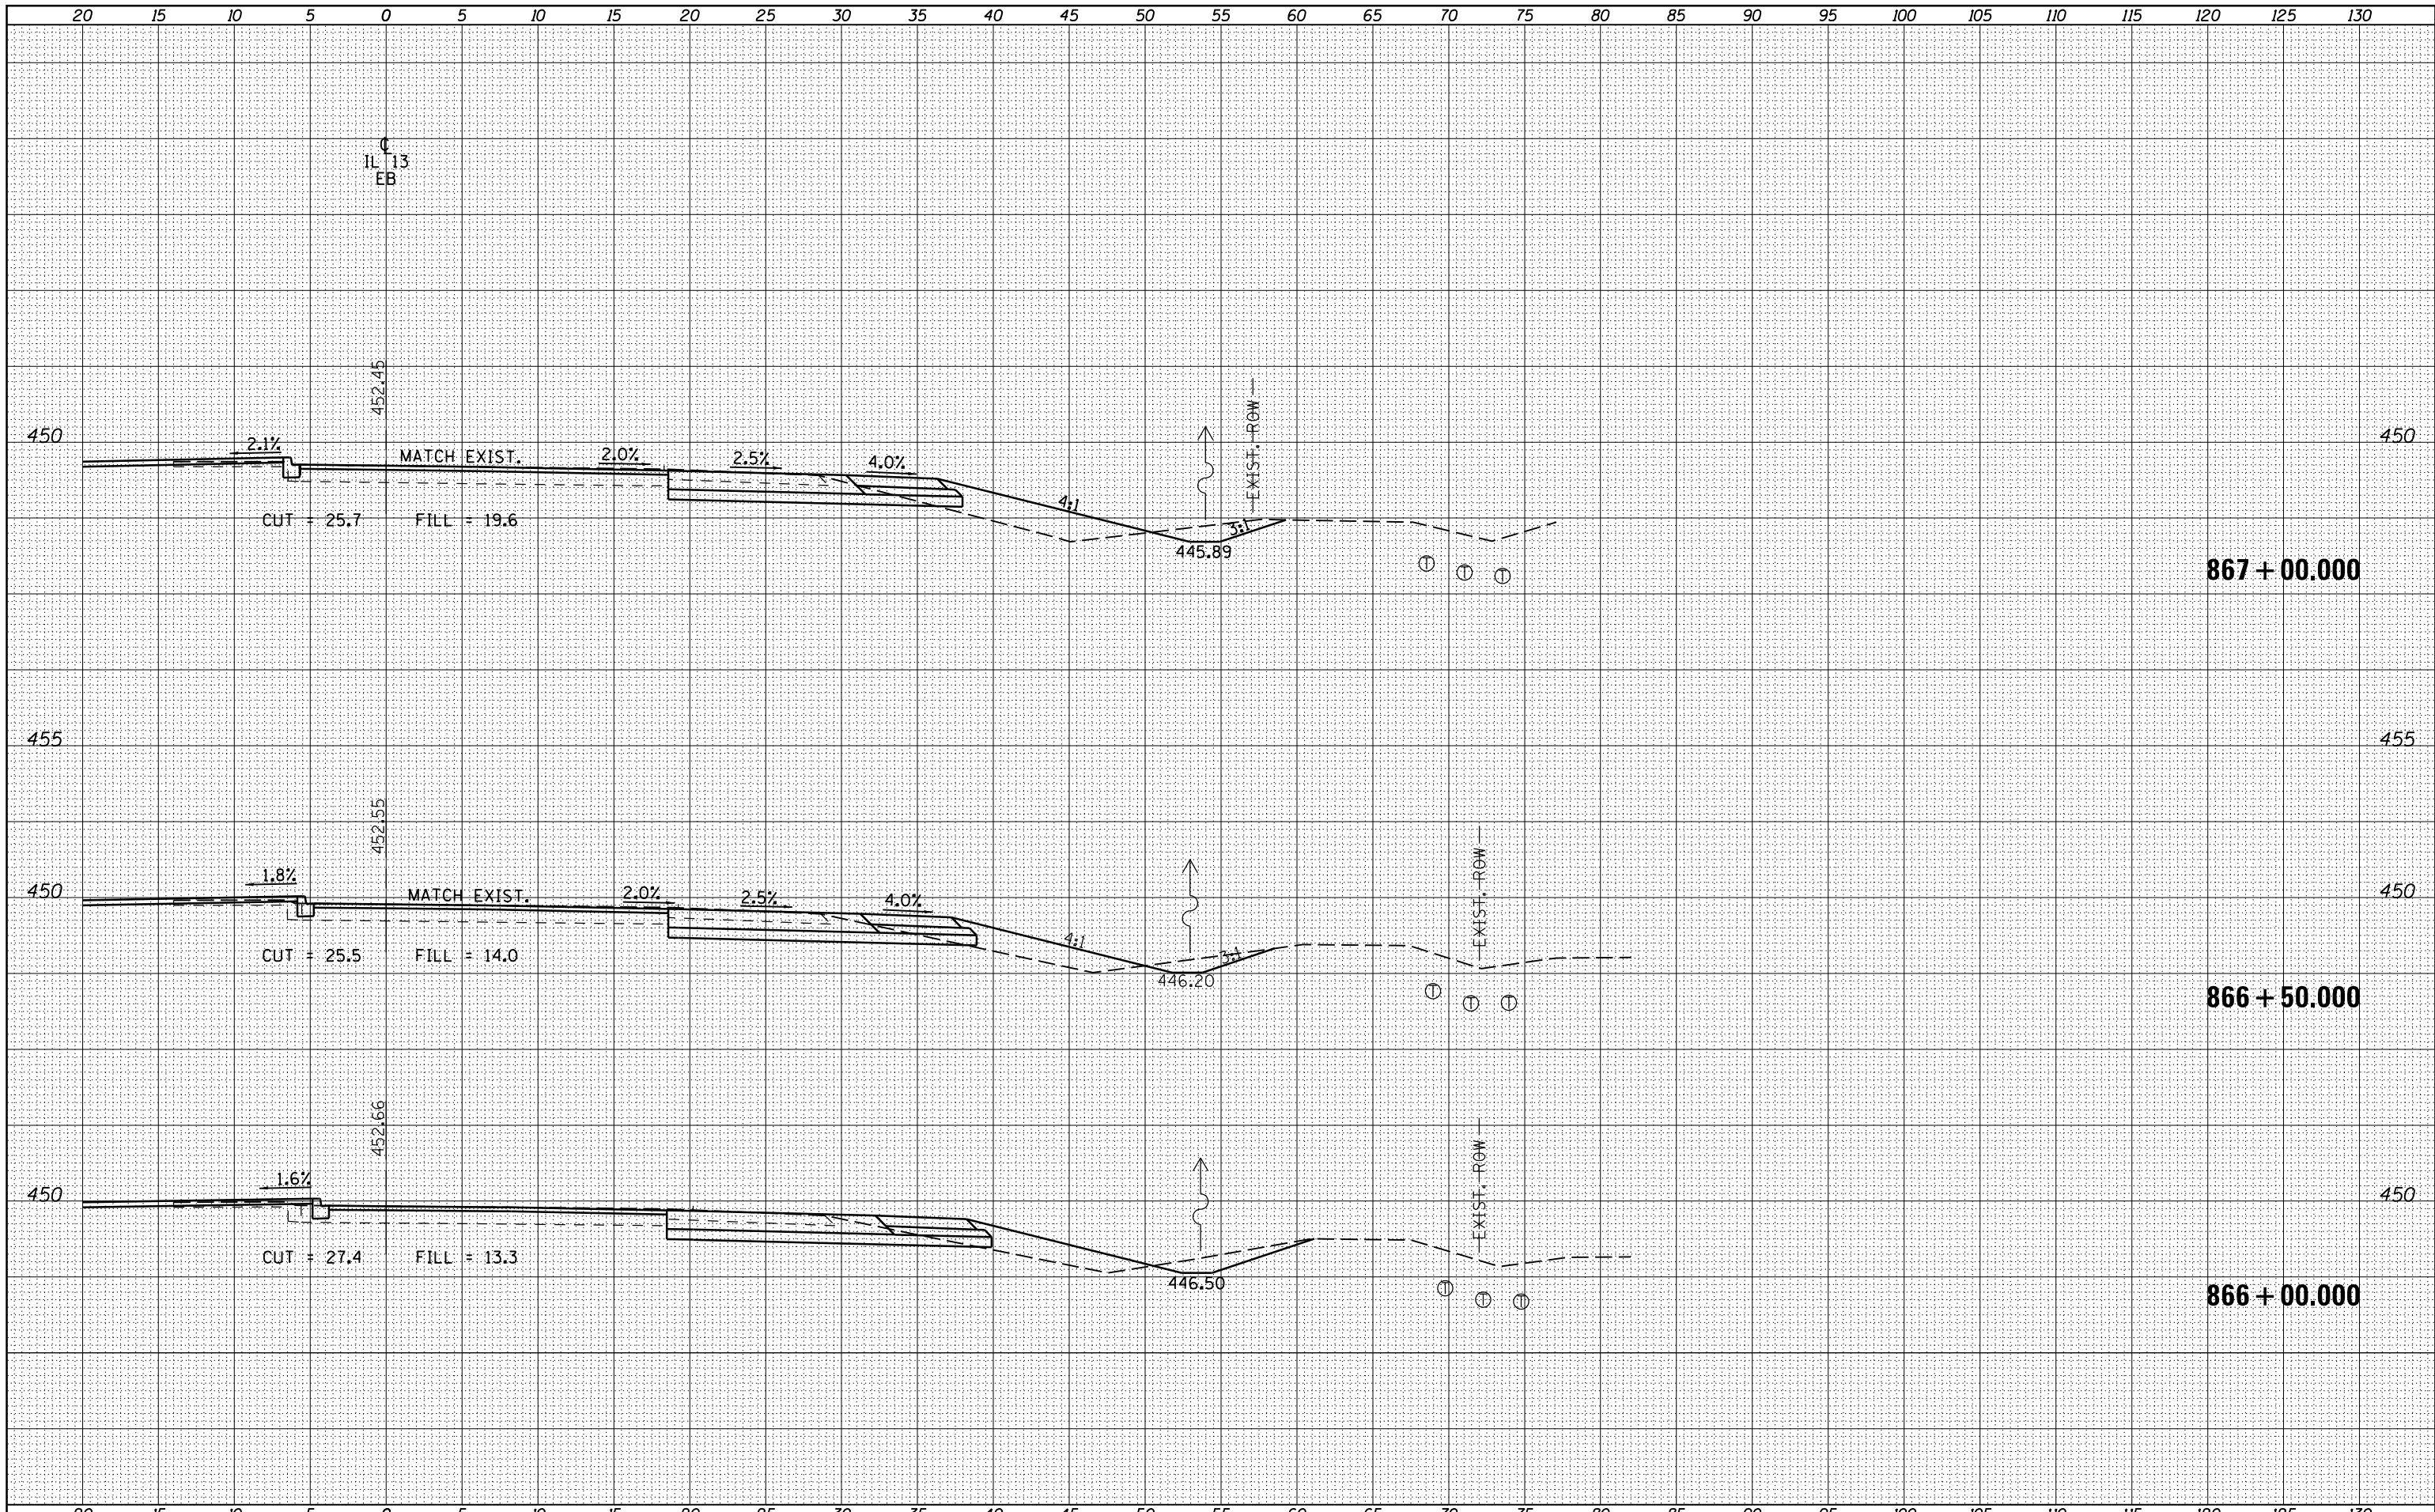

FILE NAME =	USER NAME = \$USER\$	DESIGNED -	REVISSED -
c:\pwork\pwork\kellyk\d0184451\78203-sht-13.xls.dgn		DRAWN -	REVISSED -
PLOT SCALE = 10.0000' / in.		CHECKED -	REVISSED -
PLOT DATE = 5/11/2012		DATE -	REVISSED -

STATE OF ILLINOIS
DEPARTMENT OF TRANSPORTATION

CROSS SECTIONS - IL 13 EASTBOUND

SCALE: SHEET OF SHEETS STA. 866+00.000 TO STA. 867+00.000

F.A.P. RTE.	SECTION	COUNTY	TOTAL SHEETS	SHEET NO.
331	(1X-1)R-5,RS-3,N-5,TS-4	WILLIAMSON	288	158
			CONTRACT NO. 78203	
ILLINOIS FED. AID PROJECT				