


ORIGINAL		BY	DATE
SURVEY	SURVEYED		
	PLOTTED		
NOTE BOOK	TEMPLATE		
	AREAS		
NO.	AREAS CHECKED		

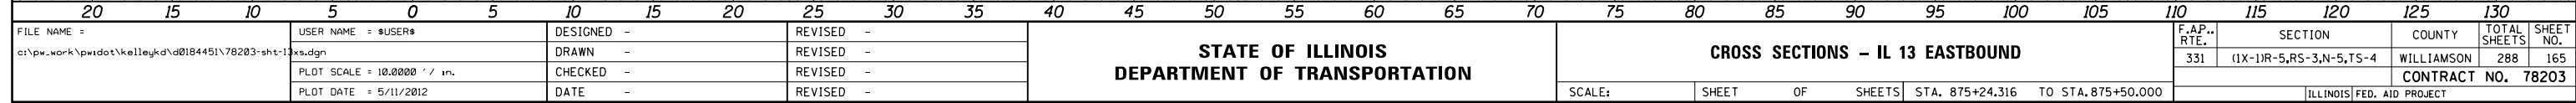

FILE NAME =	USER NAME = \$USER\$	DESIGNED -	REVISED -	STATE OF ILLINOIS DEPARTMENT OF TRANSPORTATION	CROSS SECTIONS - IL 13 EASTBOUND				F.A.P..	SECTION	COUNTY	TOTAL	SHEET
ci:\p\work\pwsdot\kelleys\d018445\178203-sht-13.xls.dgn		DRAWN -	REVISED -						331	(1X-1)R-5,RS-3,N-5,TS-4	WILLIAMSON	288	165
PLOT SCALE = 10.0000' / in.		CHECKED -	REVISED -		CONTRACT NO. 78203				ILLINOIS FED. AID PROJECT				
PLOT DATE = 5/11/2012		DATE -	REVISED -								SCALE:	SHEET	OF