


BY	DATE
SURVEYED	PLOTTED
TEMPLATE	AREAS CHECKED
NO.	AREAS CHECKED

BY	DATE
SURVEYED	PLOTTED
TEMPLATE	AREAS CHECKED
NO.	AREAS CHECKED

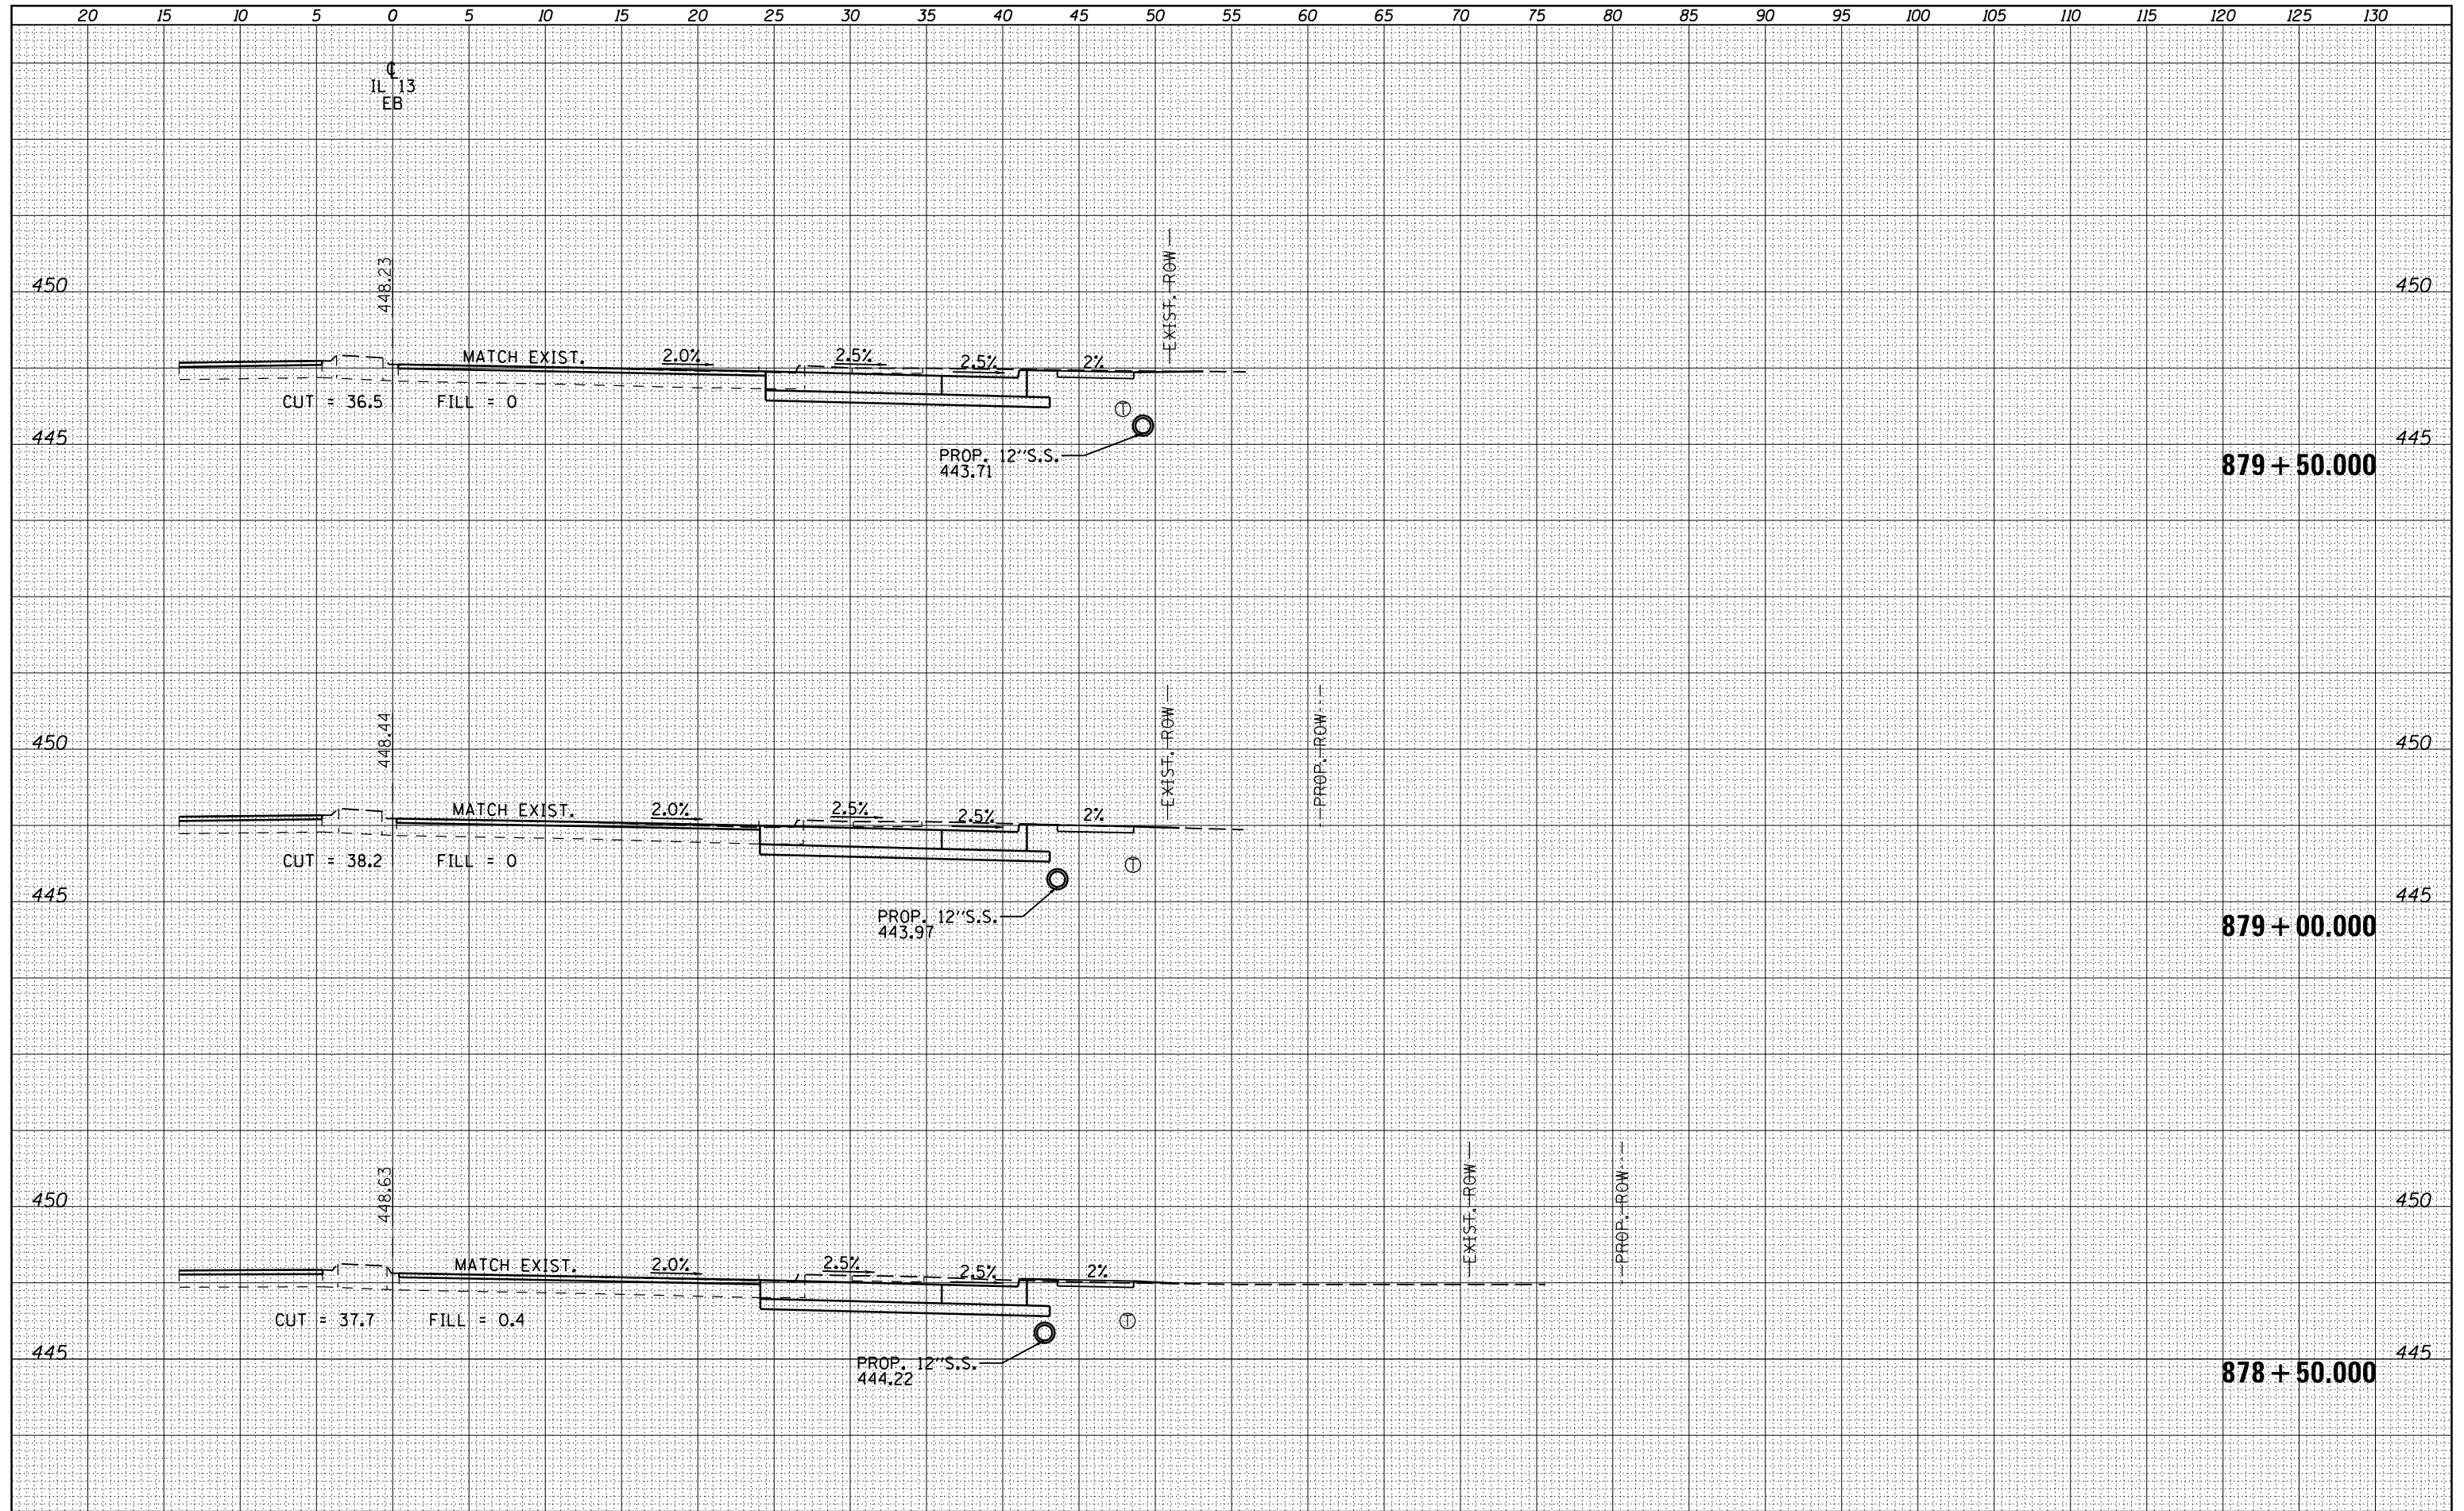

FILE NAME =	USER NAME = suser*	DESIGNED -	REVISED -
es:\pwork\pwork\kellykd\0184451\78203-sht-11.xls.dgn		DRAWN -	REVISED -
		CHECKED -	REVISED -
		DATE -	REVISED -

**STATE OF ILLINOIS
DEPARTMENT OF TRANSPORTATION**

CROSS SECTIONS - IL 13 EASTBOUND

SCALE: SHEET OF SHEETS STA. 878+50.000 TO STA. 879+50.000

F.A.P. RTE.	SECTION	COUNTY	TOTAL SHEETS	SHEET NO.
331	(1X-1)R-5,RS-3,N-5,TS-4	WILLIAMSON	288	168
CONTRACT NO. 78203			ILLINOIS FED. AID PROJECT	