


FINAL	SURVEYED	BY	DATE
SURVEY	PLOTTED		
NOTE BOOK	TEMPLATE		
NO.	AREAS CHECKED		

ORIGINAL	SURVEYED	BY	DATE
SURVEY	PLOTTED		
NOTE BOOK	TEMPLATE		
NO.	AREAS CHECKED		

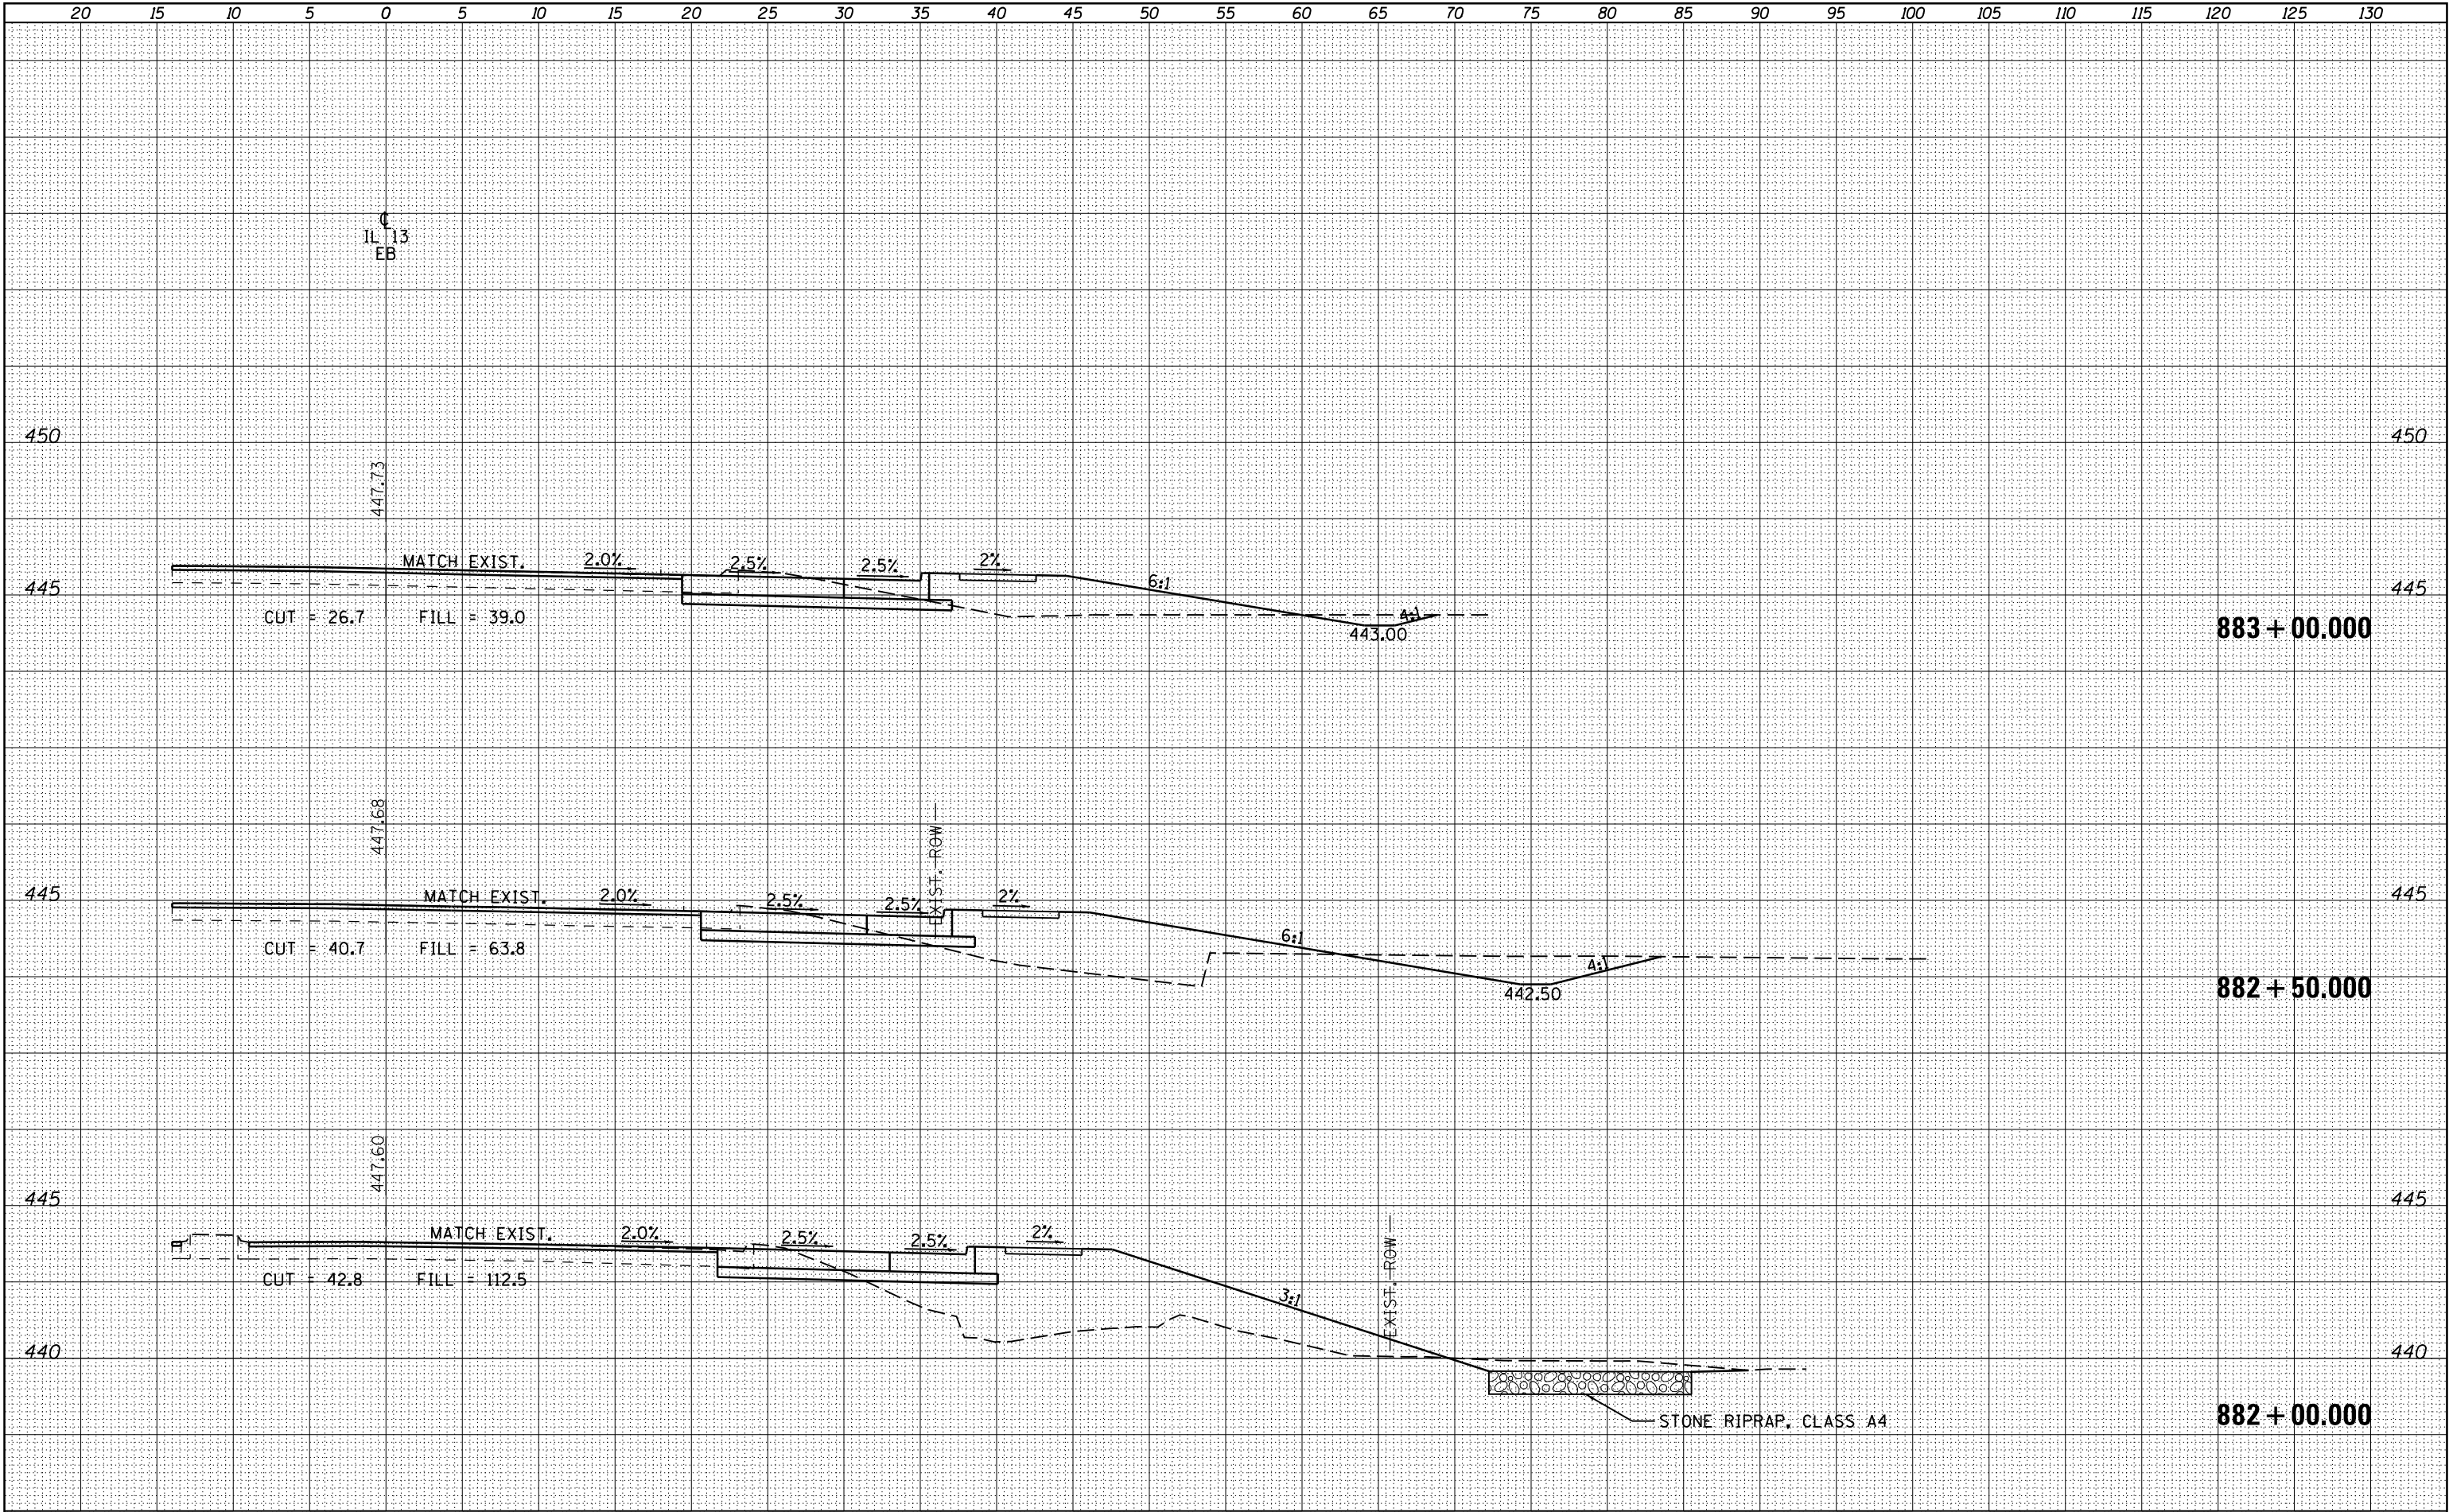

FILE NAME =	USER NAME = \$USER\$	DESIGNED -	REVISED -	STATE OF ILLINOIS DEPARTMENT OF TRANSPORTATION	CROSS SECTIONS - IL 13 EASTBOUND				F.A.P. RTE.	SECTION	COUNTY	TOTAL SHEETS	SHEET NO.
c:\pw_work\pwwork\kellykd\0184451\78203-sht-13.sxdgn		DRAWN -	REVISED -						331	(1X-1)R-5,RS-3,N-5,TS-4	WILLIAMSON	288	171
	PLOT SCALE = 10.0000' / in.	CHECKED -	REVISED -						CONTRACT NO. 78203				
	PLOT DATE = 5/11/2012	DATE -	REVISED -						SCALE:	SHEET	OF	SHEETS	STA. 882+00.000 TO STA. 883+00.000
ILLINOIS FED. AID PROJECT													