


BY	DATE
FINAL SURVEY	SURVEYED
NOTE BOOK	PLOTTED
NO.	TEMPLATE
	AREAS CHECKED

BY	DATE
ORIGINAL SURVEY	SURVEYED
NOTE BOOK	PLOTTED
NO.	TEMPLATE
	AREAS CHECKED

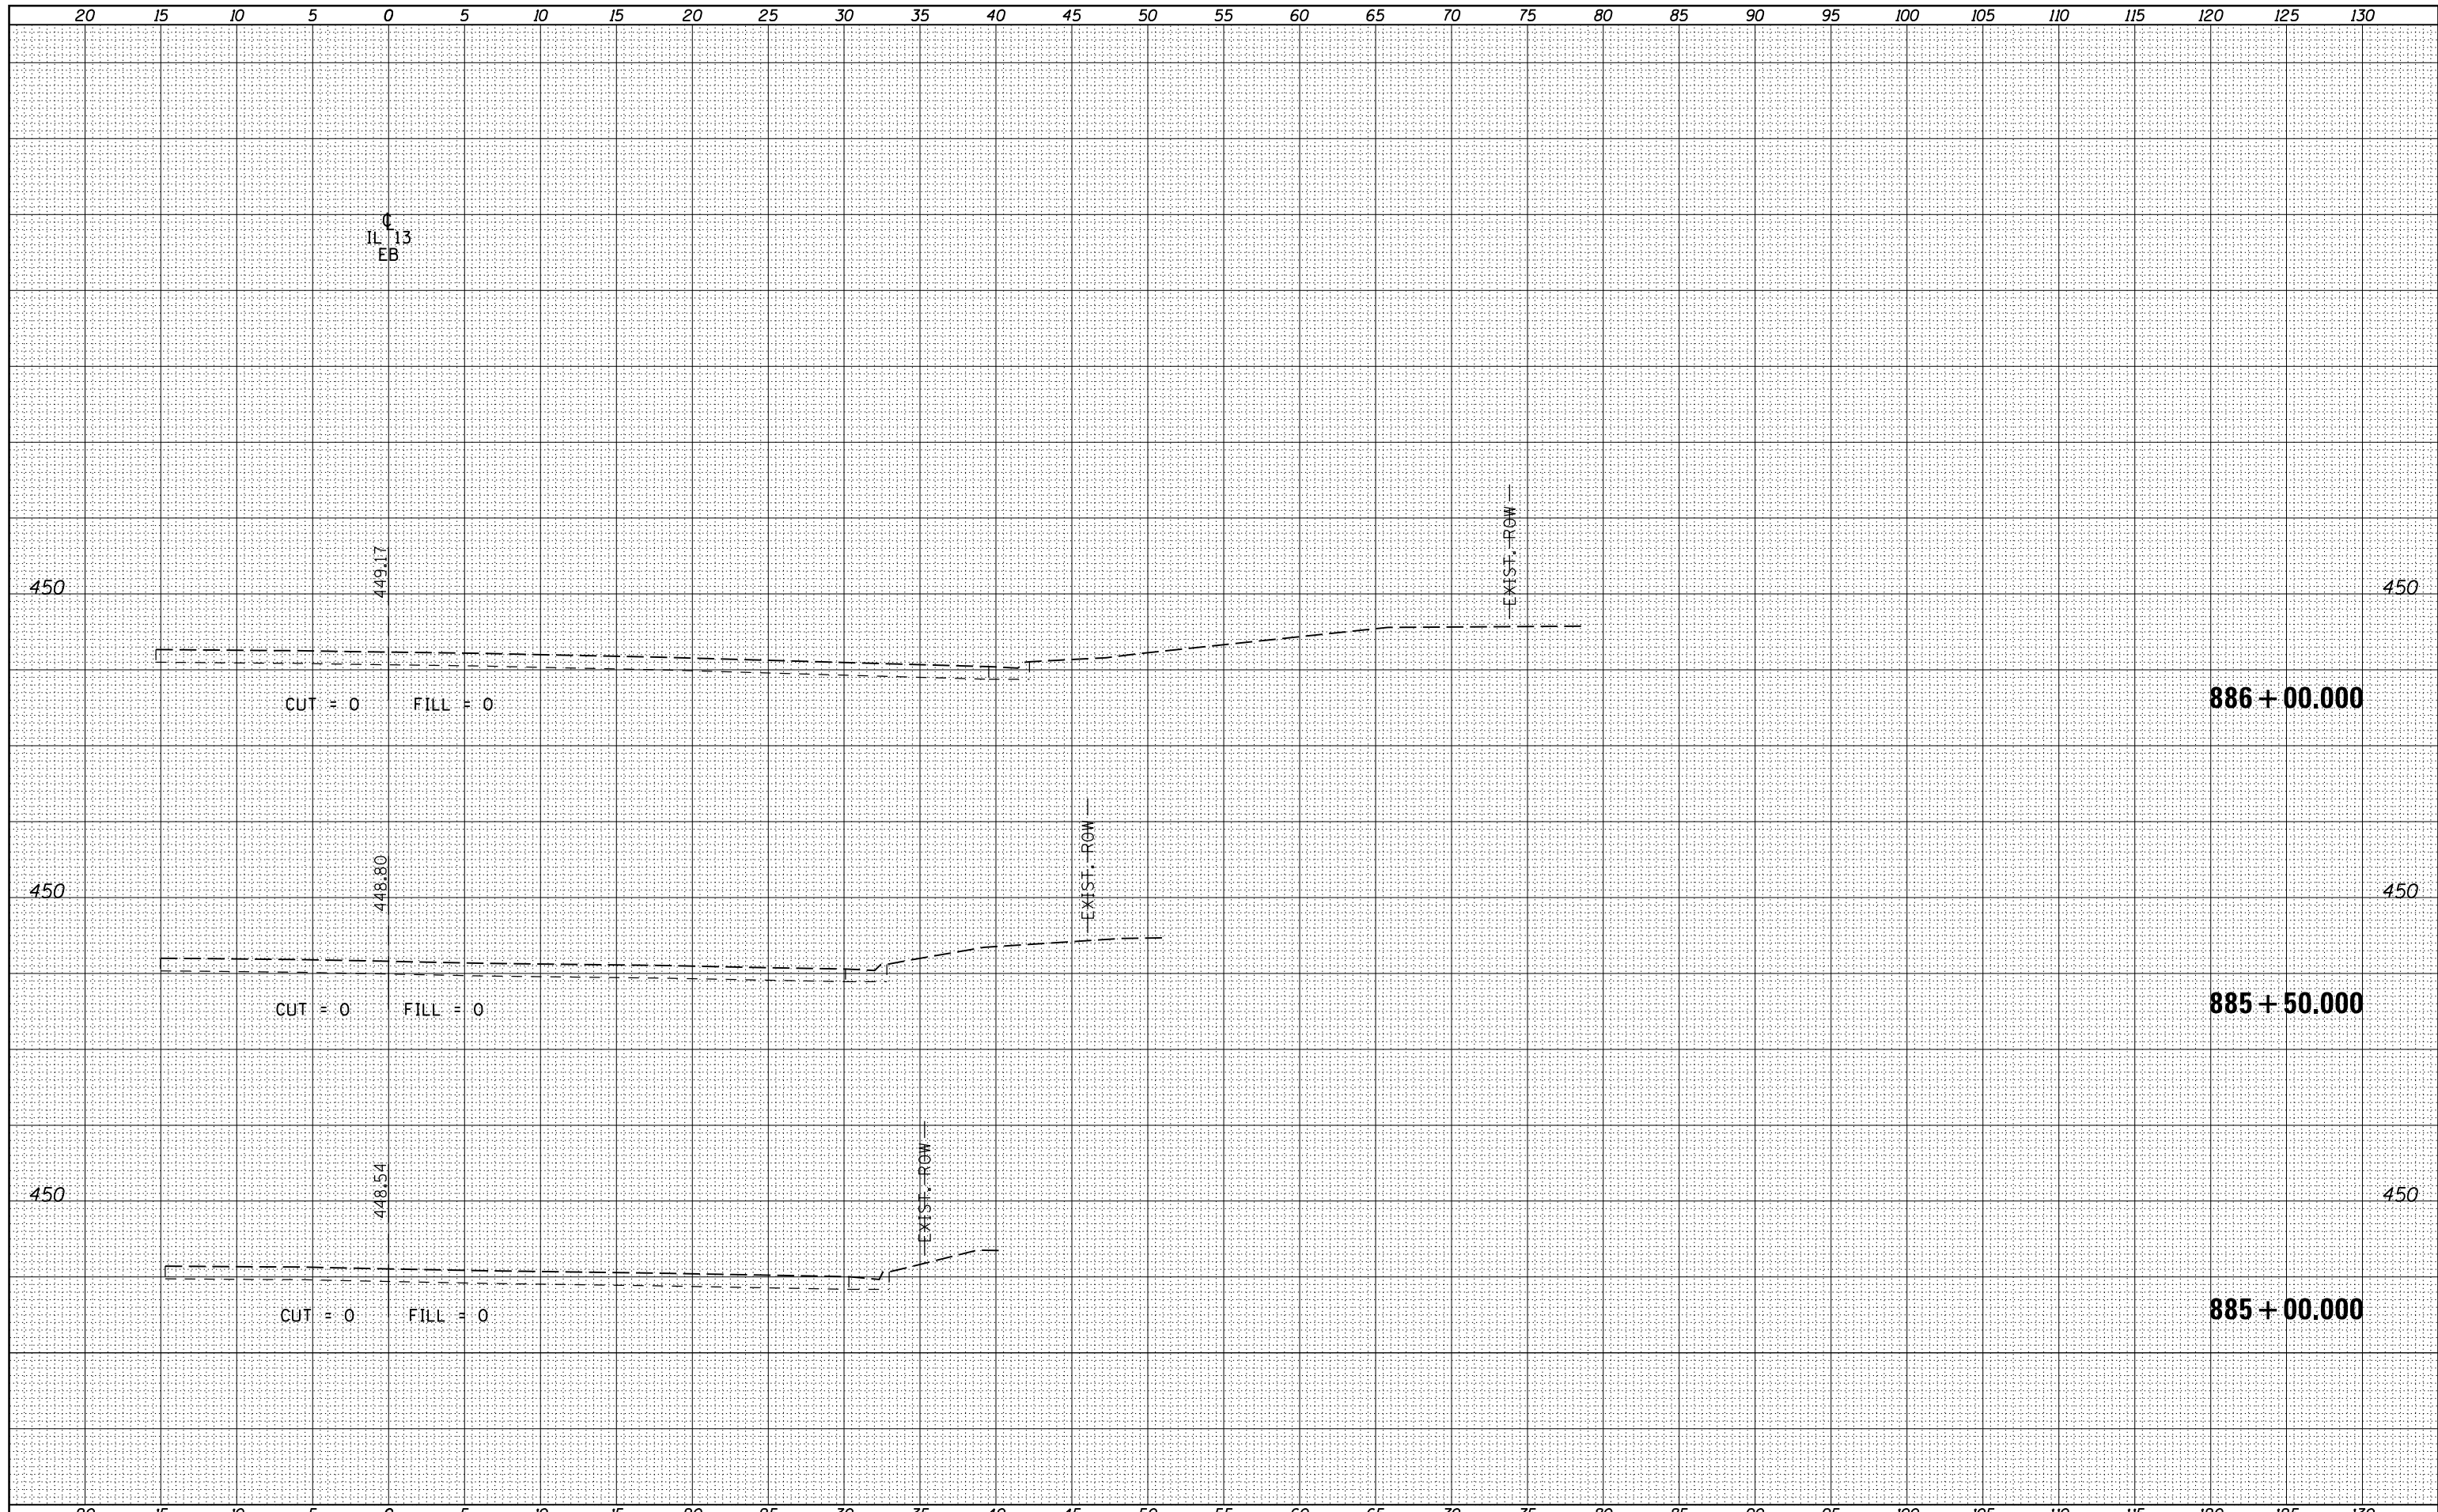

FILE NAME =	USER NAME =	DESIGNED -	REVISD -
c:\pw-work\pwwork\kellykd\184451\78203-sht-13.dgn	msuser	DRAWN -	REVISD -
		CHECKED -	REVISD -
		DATE -	REVISD -

DESIGNED -	REVISD -
DRAWN -	REVISD -
CHECKED -	REVISD -
DATE -	REVISD -

**STATE OF ILLINOIS
DEPARTMENT OF TRANSPORTATION**

CROSS SECTIONS - IL 13 EASTBOUND			
SCALE:	SHEET	OF	SHEETS
			STA. 885+00.000 TO STA. 886+00.000

F.A.P. RTE.	SECTION	COUNTY	TOTAL SHEETS	SHEET NO.
331	(1X-1)R-5,RS-3,N-5,TS-4	WILLIAMSON	288	173
				CONTRACT NO. 78203
ILLINOIS FED. AID PROJECT				