


DATE	BY
FINISHED	SURVEYED
NO.	NO.
AREAS CHECKED	AREAS CHECKED

DATE	BY
ORIGINAL	SURVEYED
NO.	NO.
AREAS CHECKED	AREAS CHECKED

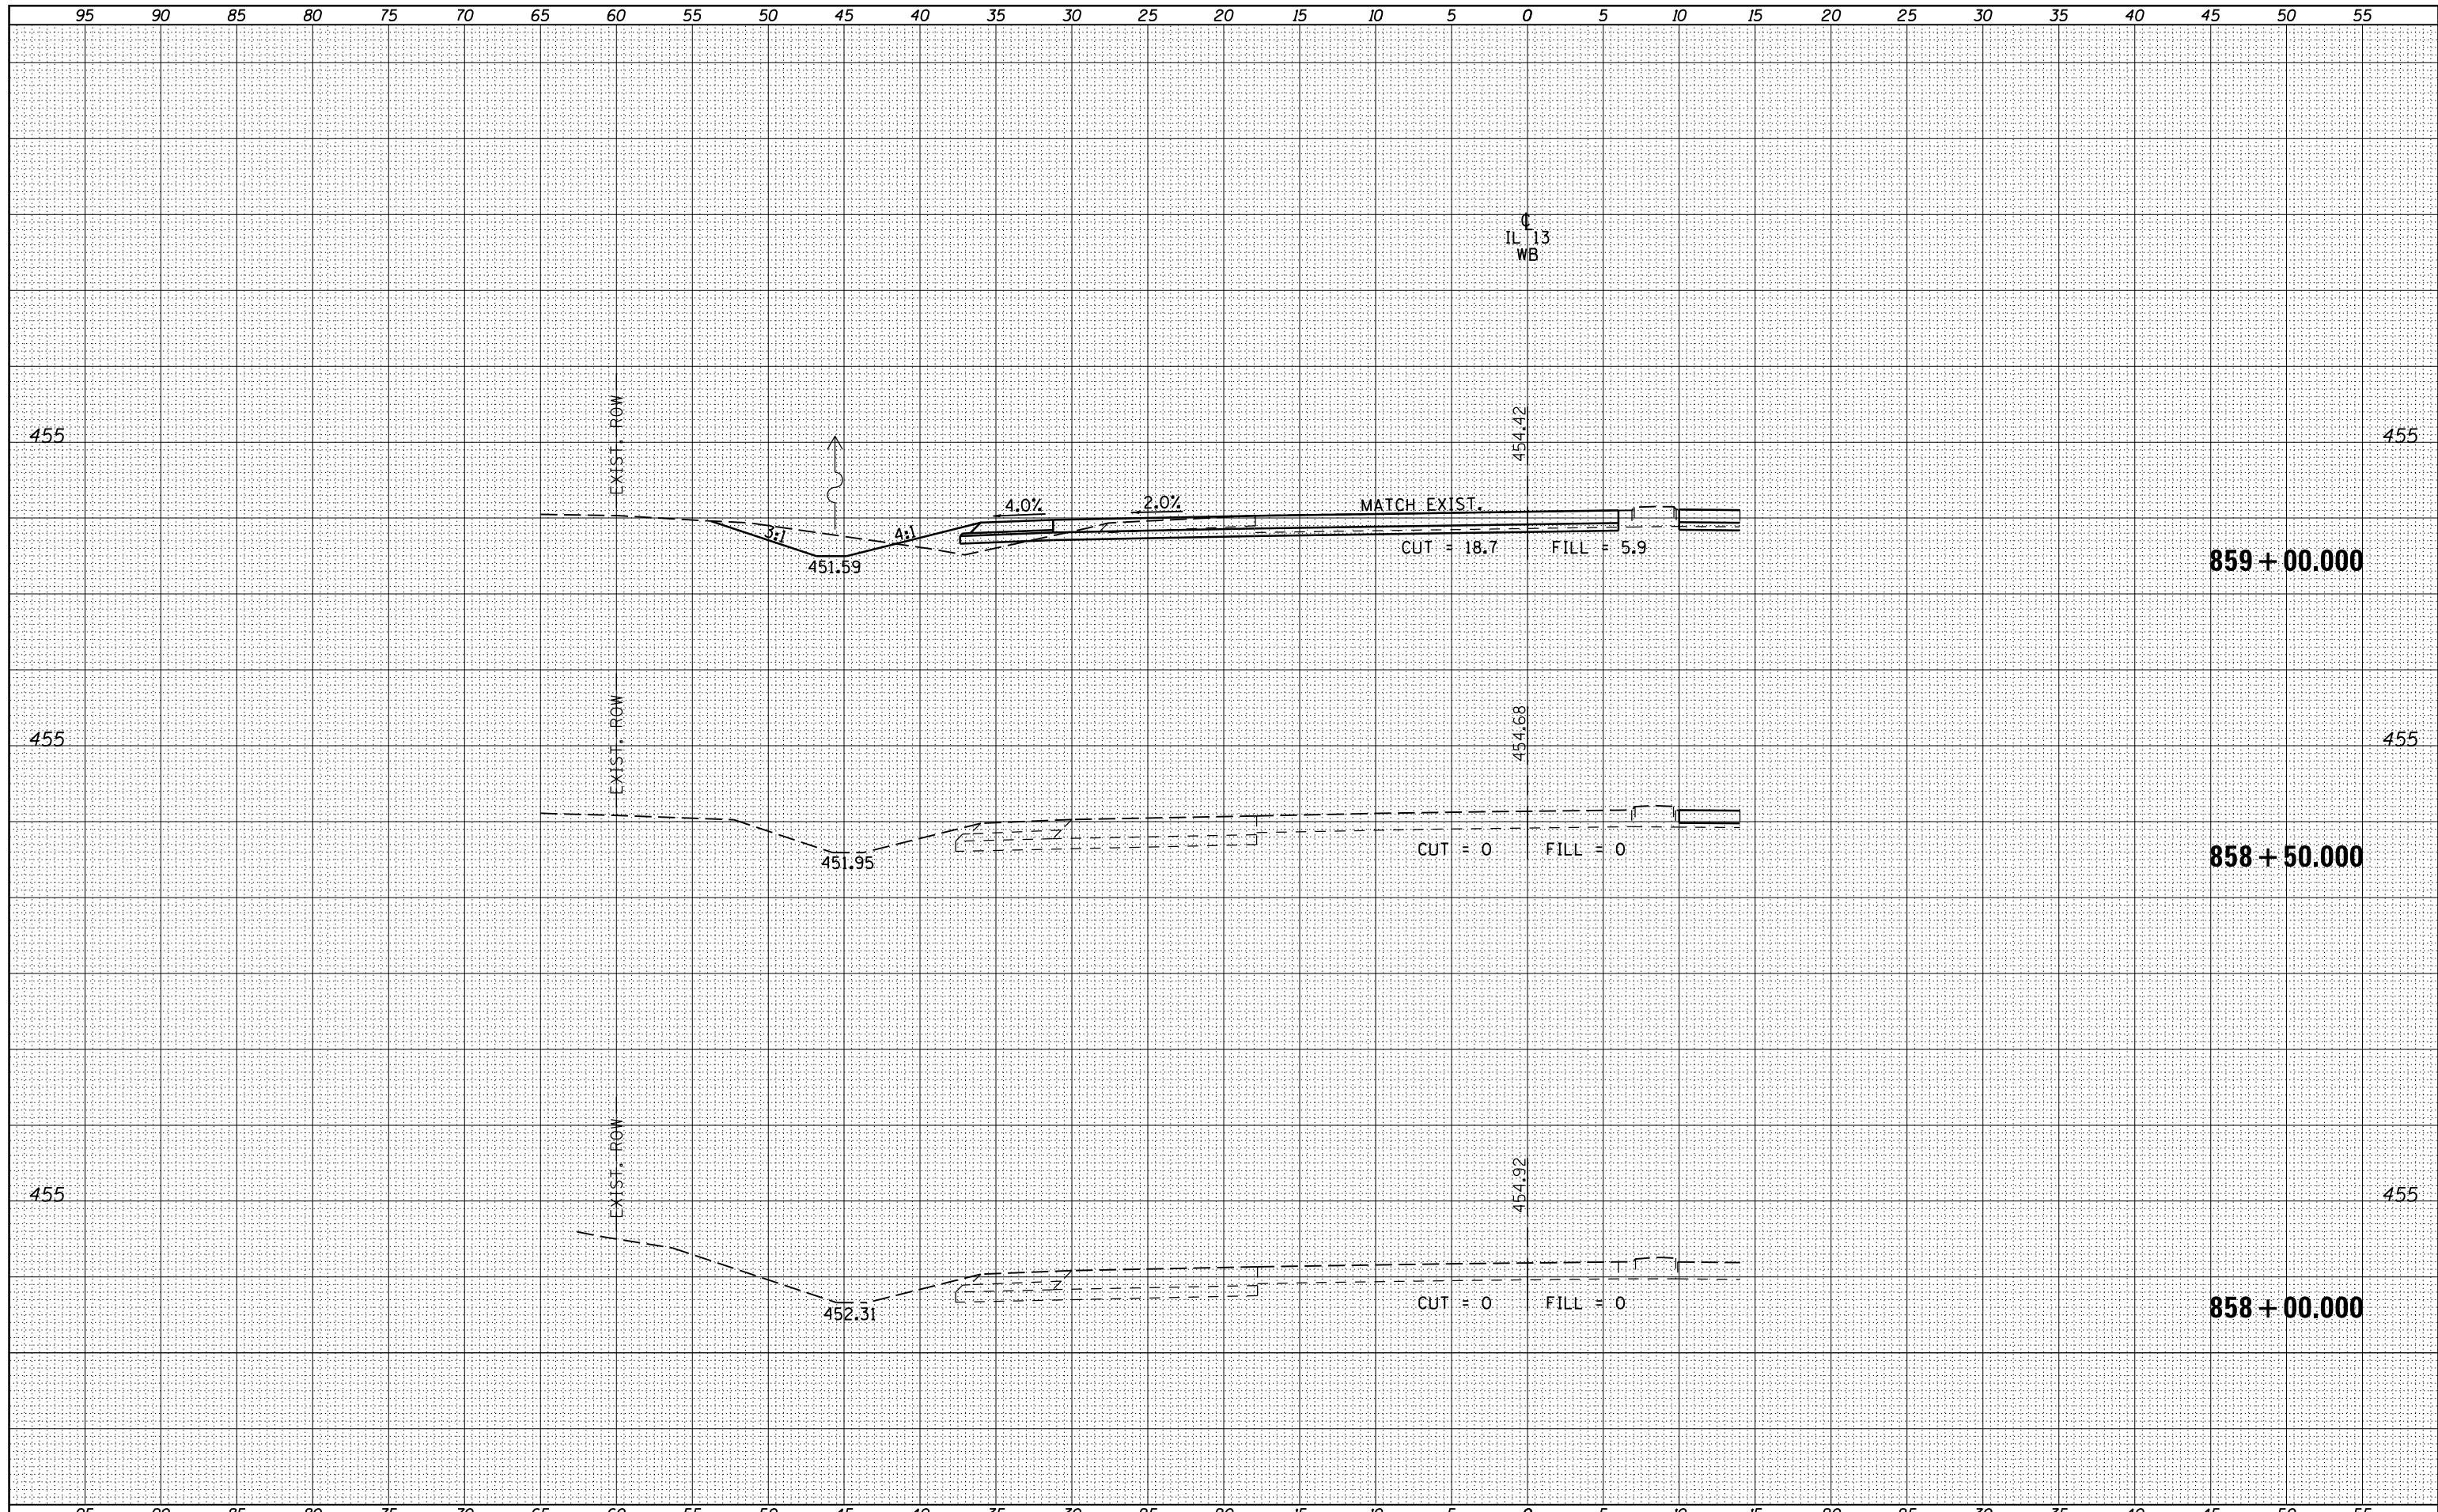

FILE NAME =	USER NAME = susers
es:\pw\work\pwork\kellykd\0184451\78203-sht-11.dgn	
PLOT SCALE = 10.0000' / 1"	
PLOT DATE = 5/11/2012	

DESIGNED -	REVISD -
DRAWN -	REVISD -
CHECKED -	REVISD -
DATE -	REVISD -

**STATE OF ILLINOIS
DEPARTMENT OF TRANSPORTATION**

SCALE:		SHEET	OF	SHEETS	STA. 858+00.000	TO	STA. 859+00.000
--------	--	-------	----	--------	-----------------	----	-----------------

F.A.P. RTE.	SECTION	COUNTY	TOTAL SHEETS	SHEET NO.
331	(1X-1)R-5,RS-3,N-5,TS-4	WILLIAMSON	288	175
				CONTRACT NO. 78203
ILLINOIS FED. AID PROJECT				