


DATE	
BY	
SURVEYED	
PLOTTED	
TEMPLATE	
AREAS	
CHECKED	
NO.	

DATE	
BY	
ORIGINAL	
SURVEY	
NOTE BOOK	
AREAS	
CHECKED	
NO.	

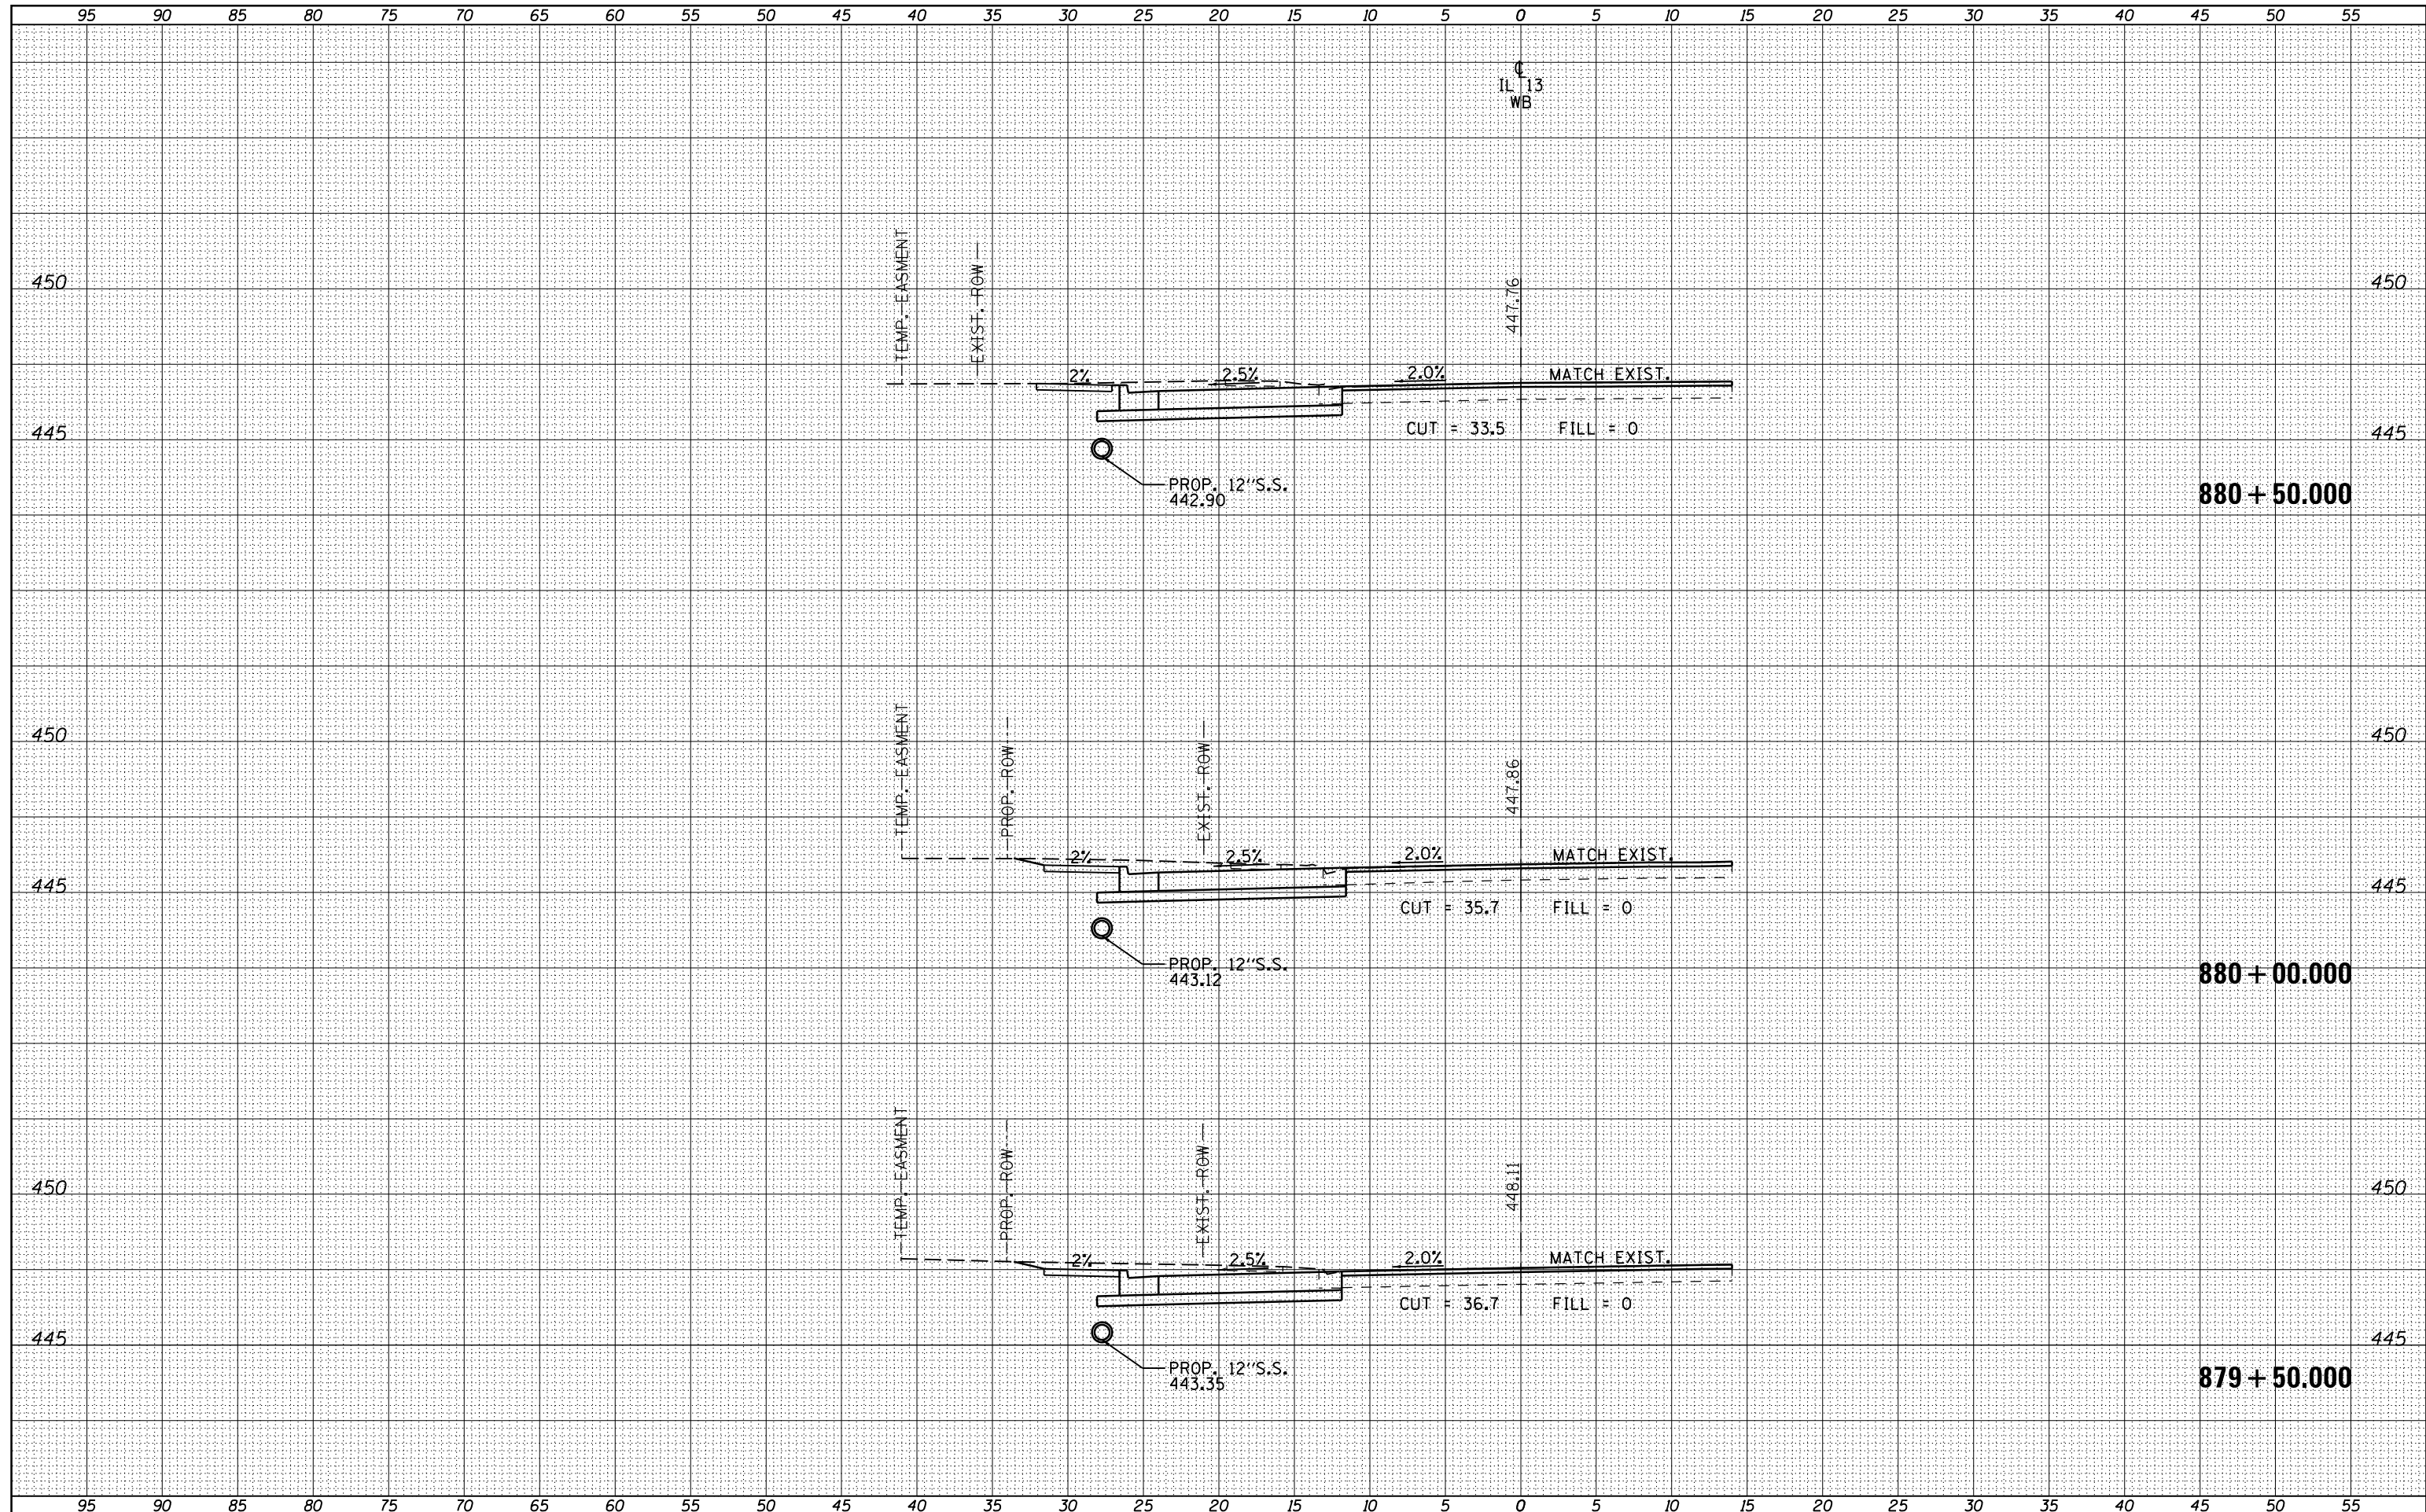

FILE NAME	= susers
USER NAME	= susers
DESIGNED	-
REVISED	-
DRAWN	-
REVISED	-
CHECKED	-
REVISED	-
DATE	-
REVISED	-

PLOT SCALE	= 10.0000 / in.
PLOT DATE	= 5/11/2012

DESIGNED	-
REVISED	-
DRAWN	-
REVISED	-
CHECKED	-
REVISED	-
DATE	-
REVISED	-

**STATE OF ILLINOIS
DEPARTMENT OF TRANSPORTATION**

CROSS SECTIONS - IL 13 WESTBOUND

SCALE: SHEET OF SHEETS STA. 879+50.000 TO STA. 880+50.000

F.A.P. RTE.	SECTION	COUNTY	TOTAL SHEETS	SHEET NO.
331	(1X-1)R-5,RS-3,N-5,TS-4	WILLIAMSON	288	193
CONTRACT NO. 78203				ILLINOIS FED. AID PROJECT