


ORIGINAL SURVEY						BY _____	DATE _____
NOTE BOOK	SURVEYED _____						
	PLOTTED _____						
	TEMPLATE _____						
	AREAS _____						
	AREAS CHECKED _____						
	NO. _____						

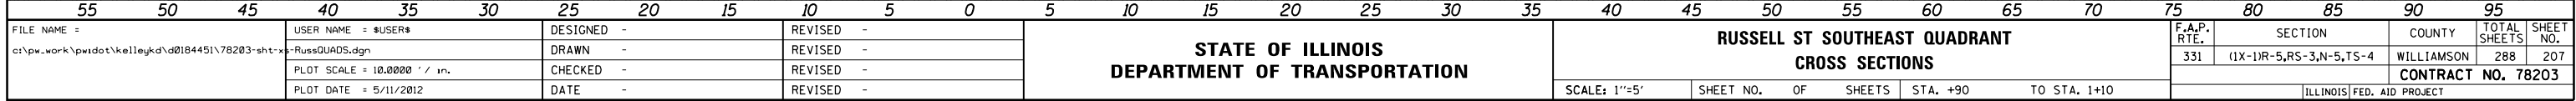

FILE NAME =	USER NAME = \$USER\$	DESIGNED -	REVISED -	STATE OF ILLINOIS DEPARTMENT OF TRANSPORTATION	RUSSELL ST SOUTHEAST QUADRANT CROSS SECTIONS				F.A.P. RTE.	SECTION	COUNTY	TOTAL SHEETS	SHEET NO.
c:\pw_work\pwidot\kelleys\d0184451\78203-sht-x-russQUADS.dgn	DRAWN -	REVISED -	REVISED -		331	(1X-1)R-5,RS-3,N-5,TS-4	WILLIAMSON	288	207				
PLOT SCALE = 10.0000' / 1"	CHECKED -	REVISED -			CONTRACT NO. 78203								
PLOT DATE = 5/11/2012	DATE -	REVISED -											
				SCALE: 1"=5'	SHEET NO.	OF	SHEETS	STA. +90	TO STA. 1+10	ILLINOIS FED. AID PROJECT			