


DATE	
BY	
FINAL SURVEY	SURVEYED
NOTE BOOK	PLOTTED
NO.	TEMPLATE
	AREAS
	CHECKED

DATE	
BY	
ORIGINAL SURVEY	SURVEYED
NOTE BOOK	PLOTTED
NO.	TEMPLATE
	AREAS
	CHECKED

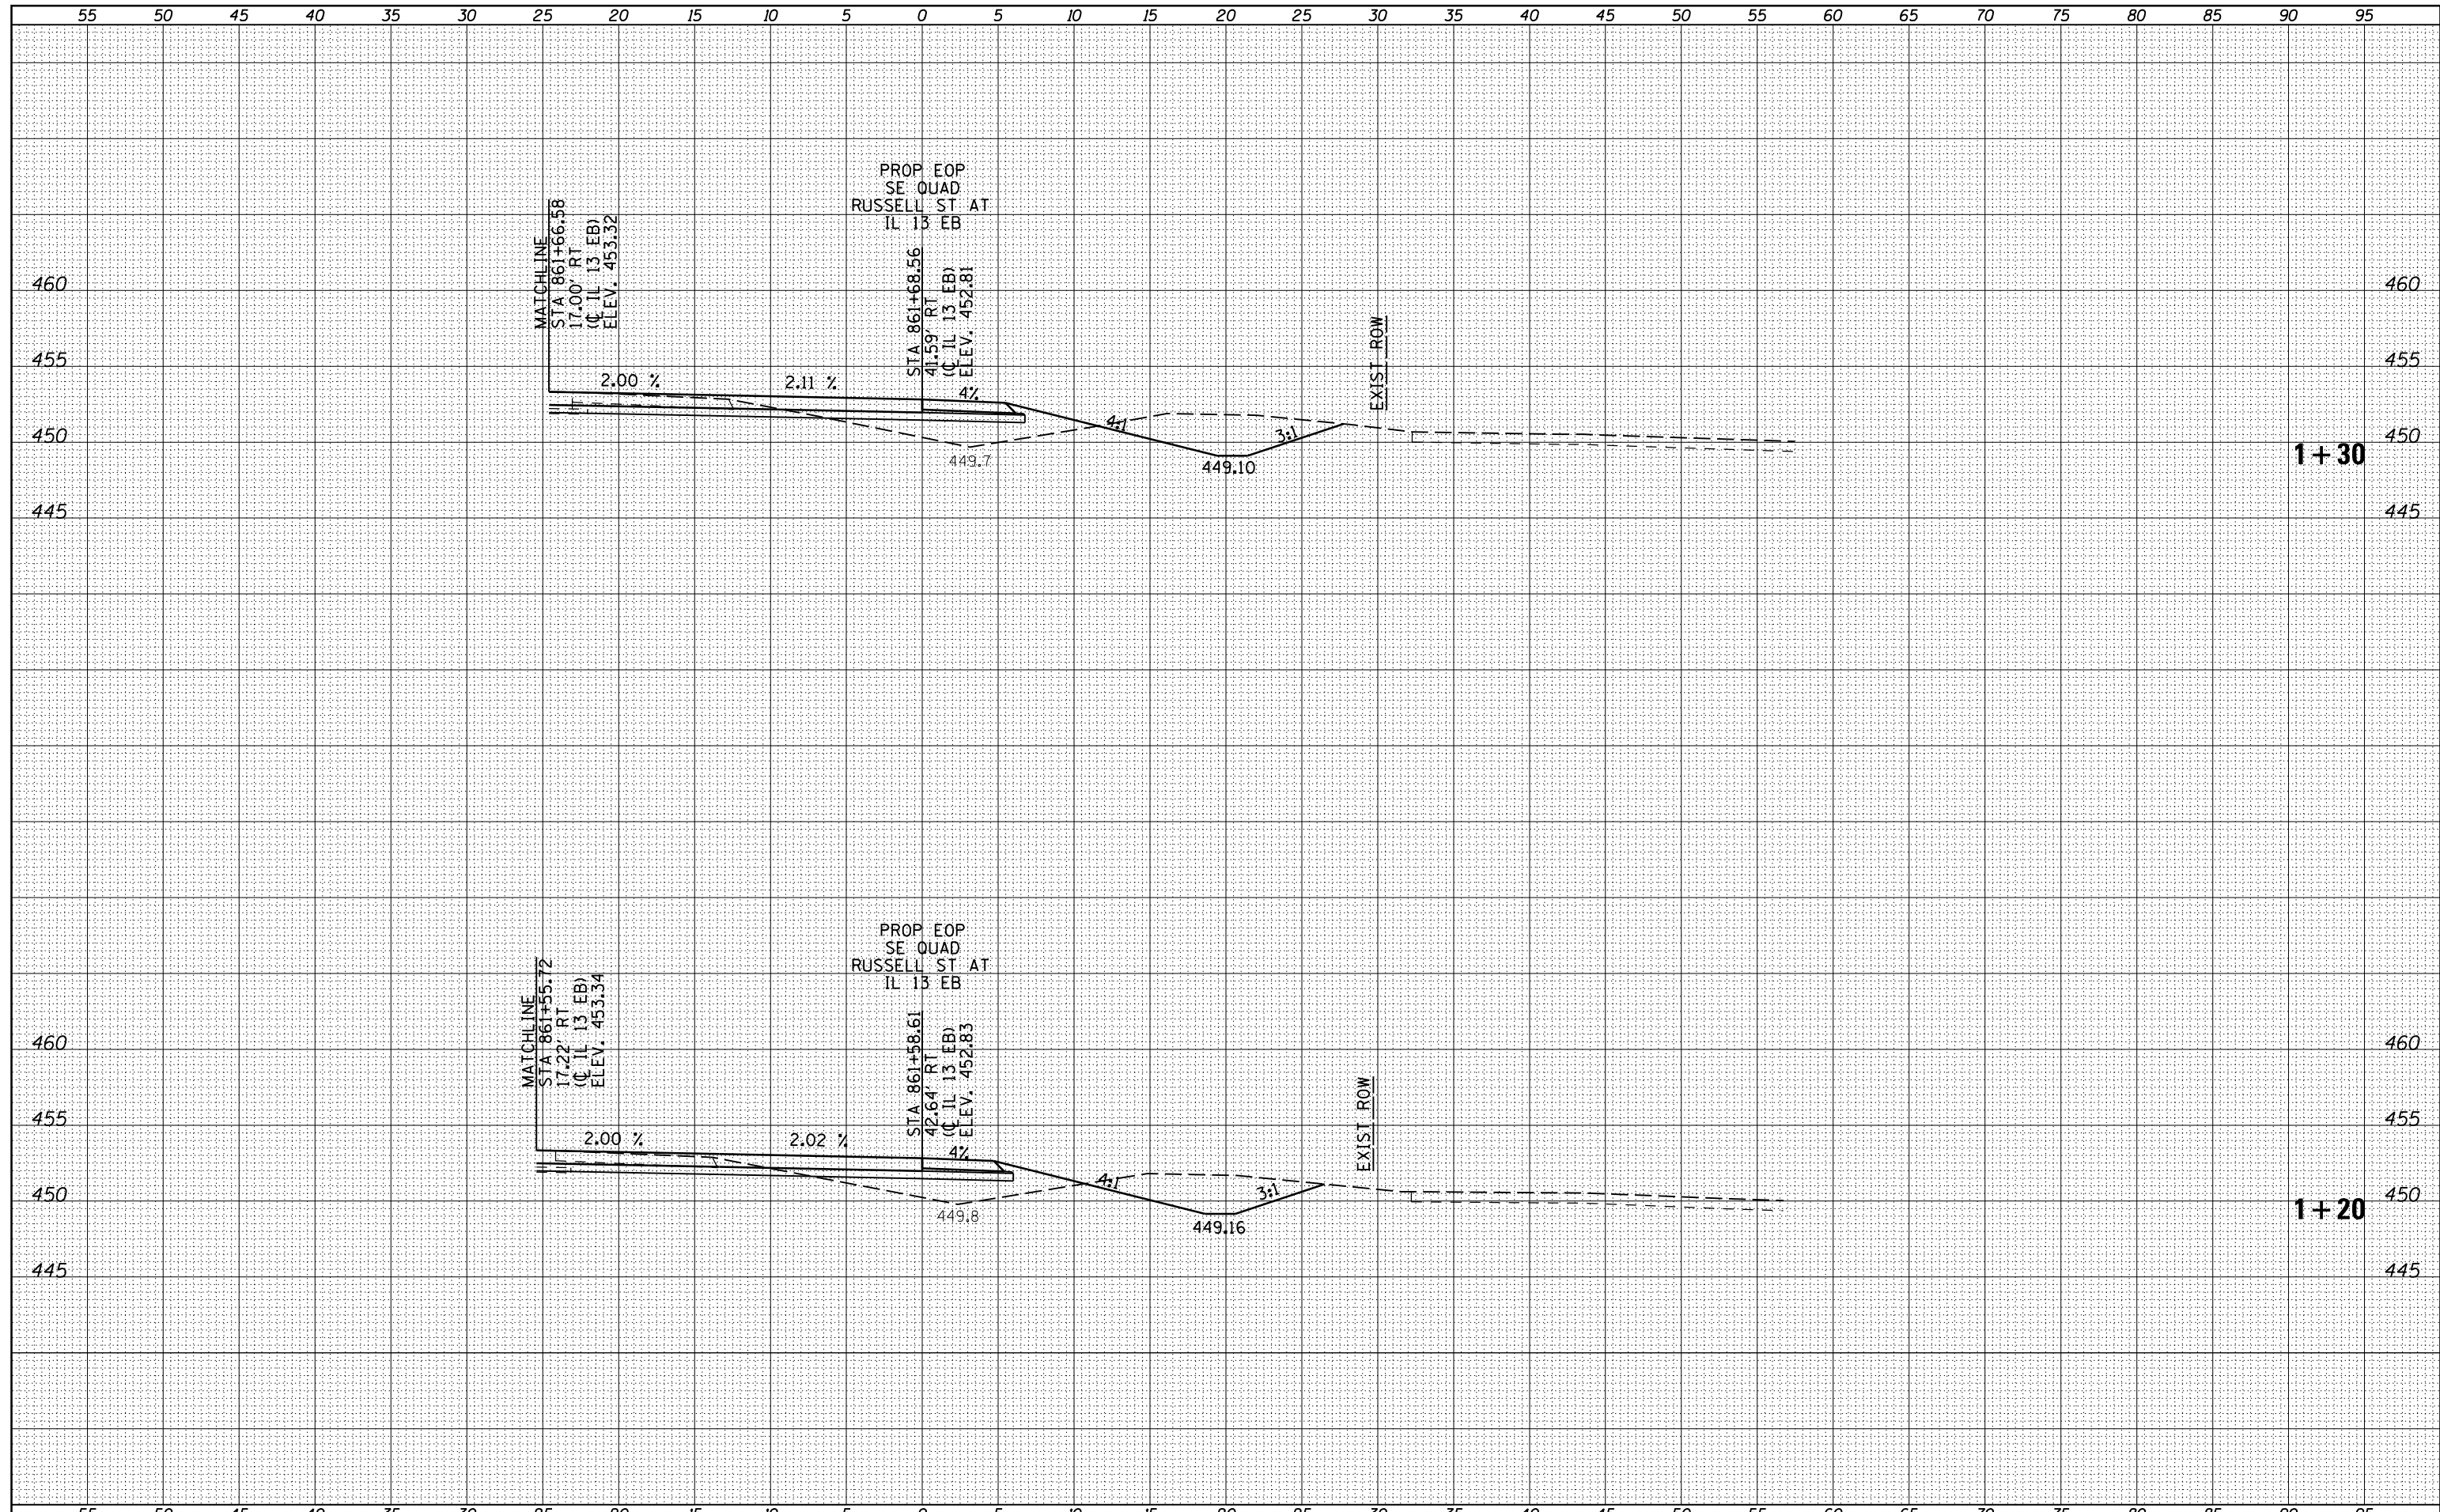

FILE NAME =	USER NAME = susers	DESIGNED -	REVISED -	STATE OF ILLINOIS DEPARTMENT OF TRANSPORTATION	RUSSELL ST SOUTHEAST QUADRANT CROSS SECTIONS		F.A.P. RTE.	SECTION	COUNTY	TOTAL SHEETS	SHEET NO.
es:\pw\work\pwidot\kellykd\0184451\78203-sht-x-russQUADS.dgn		DRAWN -	REVISED -		331	(1X-1)R-5,RS-3,N-5,TS-4	WILLIAMSON	288	208		
PLOT SCALE = 10.0000 / in.		CHECKED -	REVISED -		CONTRACT NO. 78203						
PLOT DATE = 5/11/2012		DATE -	REVISED -		SCALE: 1"=5'	SHEET NO. OF SHEETS	STA. 1+20 TO STA. 1+30	ILLINOIS FED. AID PROJECT			