


BY	DATE

ORIGINAL SURVEY	SURVEYED	DATE

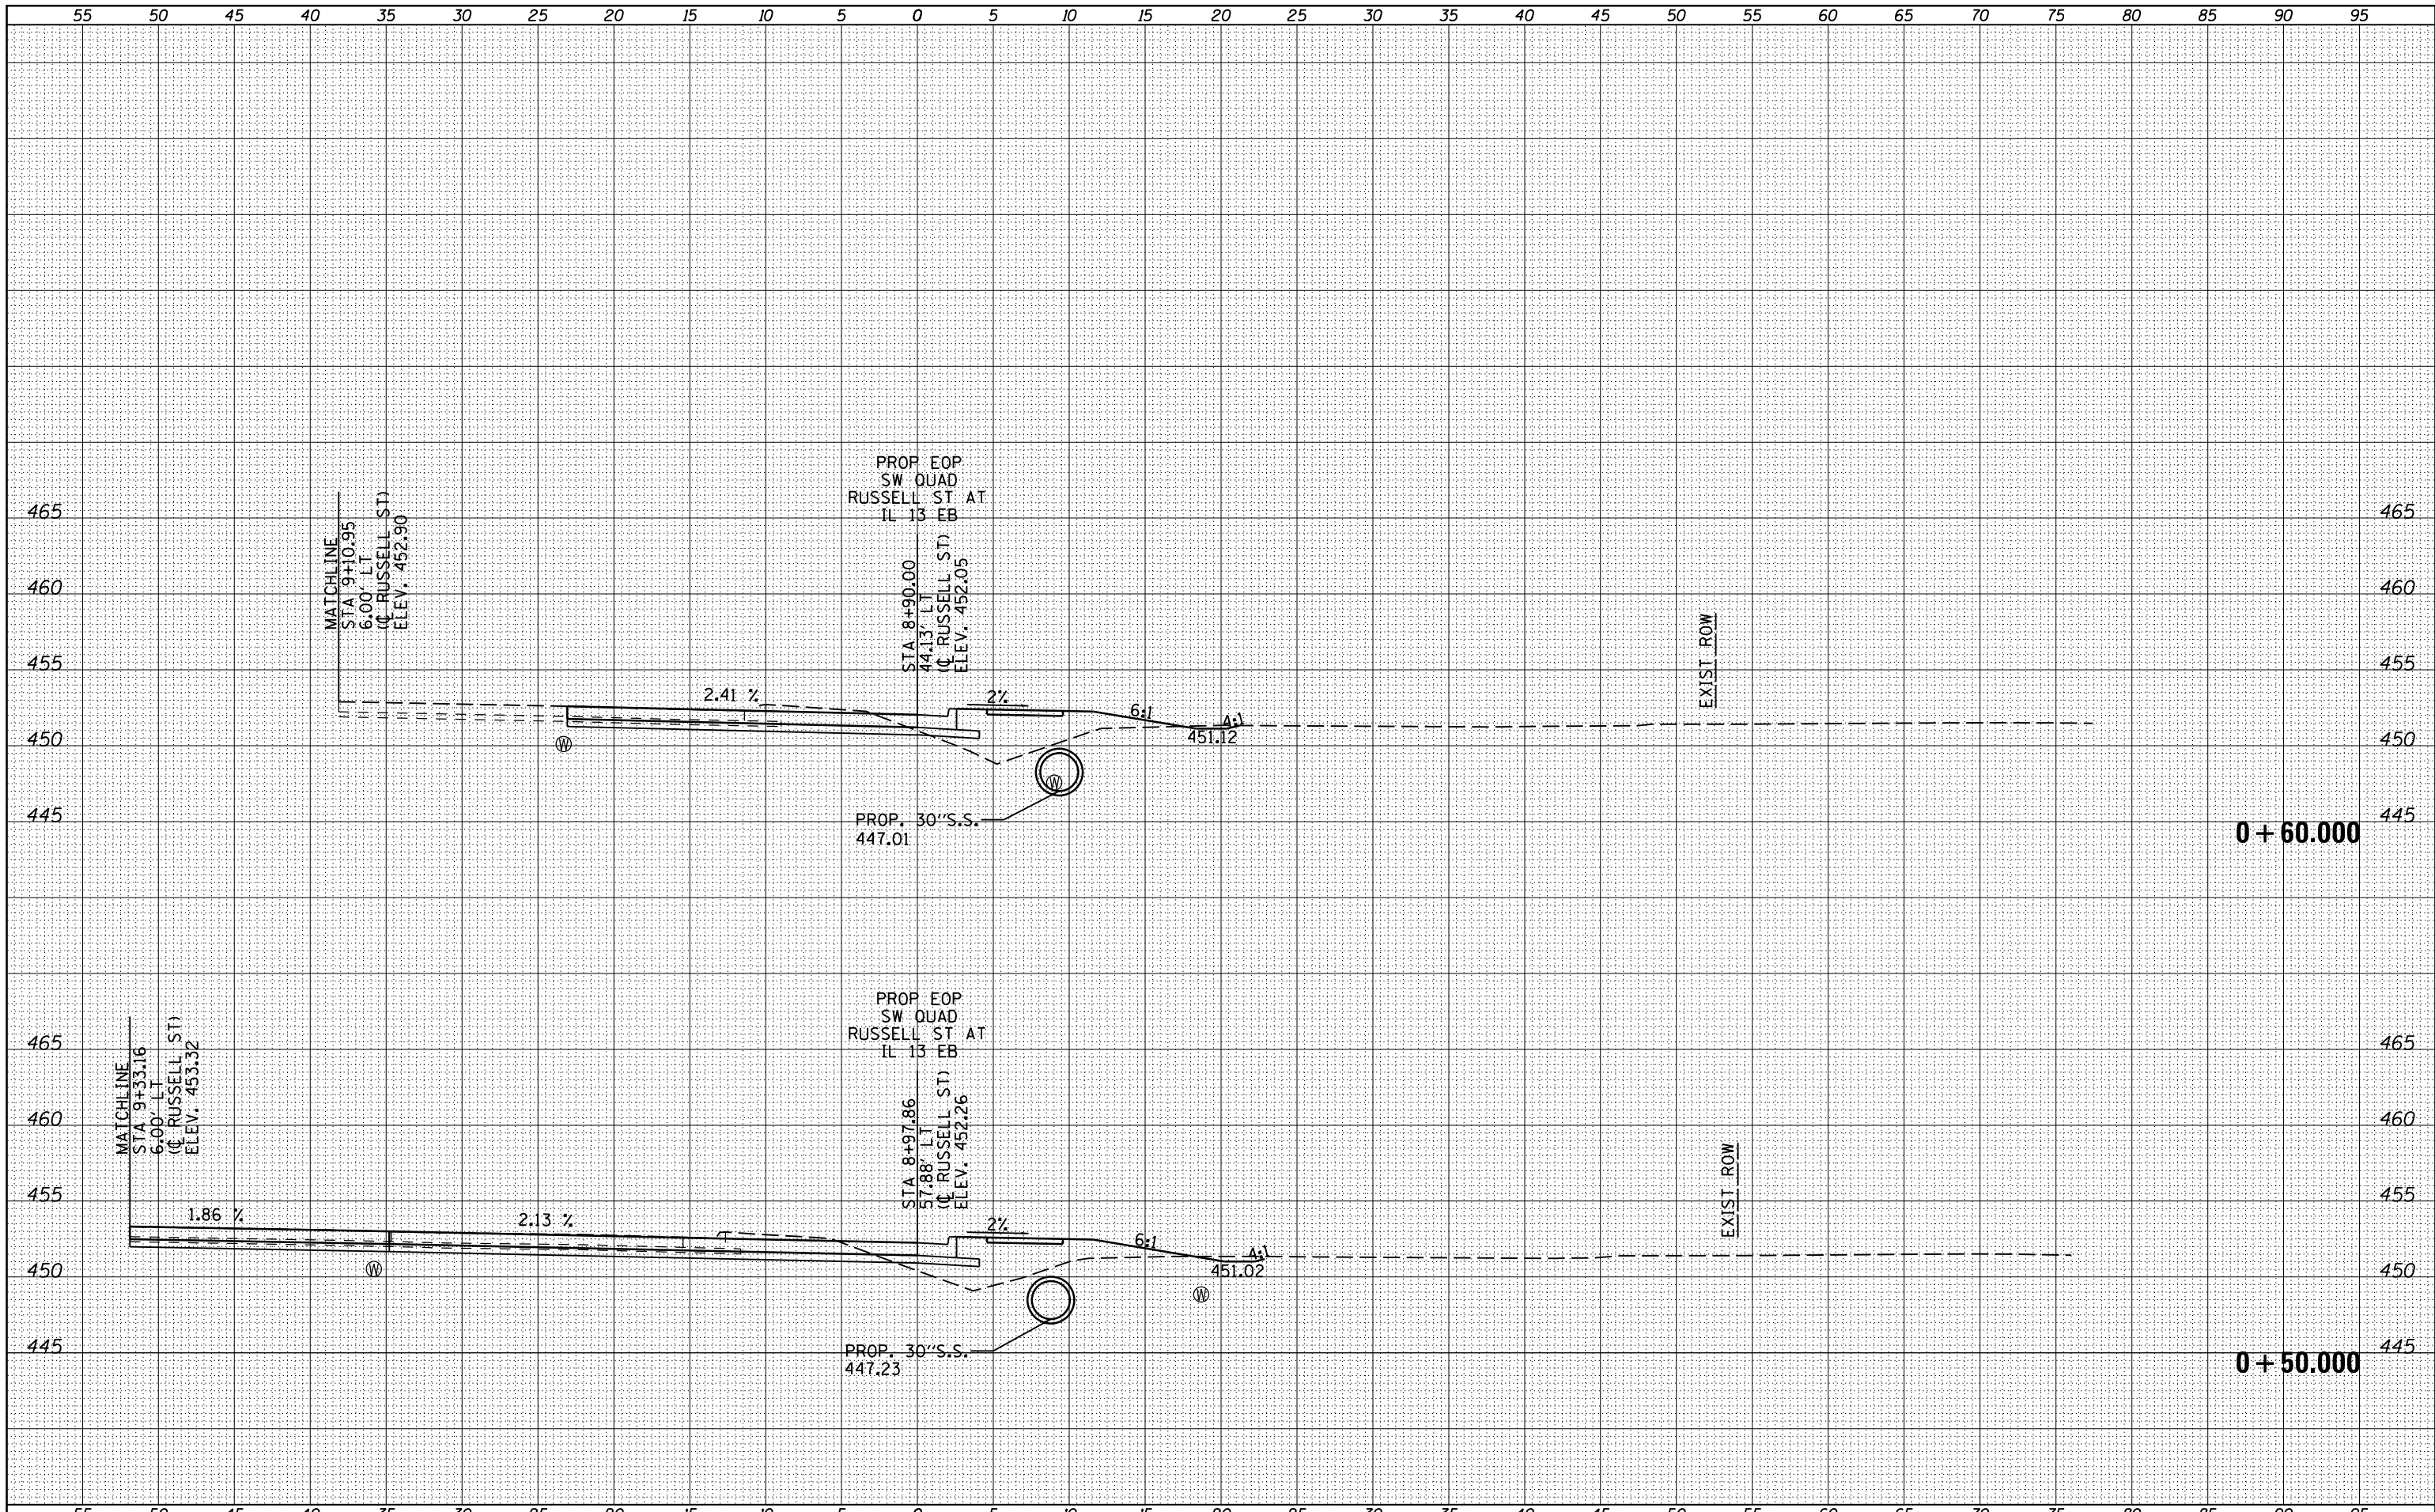

FILE NAME =
 c:\pwork\pwork\kellyk\d0184451\78203-sht-x-russQUADS.dgn

USER NAME = susers	DESIGNED -	REVISIED -
	DRAWN -	REVISIED -
	CHECKED -	REVISIED -
	DATE -	REVISIED -

STATE OF ILLINOIS
 DEPARTMENT OF TRANSPORTATION

RUSSELL ST SOUTHWEST QUADRANT
 CROSS SECTIONS

SCALE: SHEET OF SHEETS STA. +50,000 TO STA. +60,000

F.A.P. RTE.	SECTION	COUNTY	TOTAL SHEETS	SHEET NO.
331	(1X-1)R-5,RS-3,N-5,TS-4	WILLIAMSON	288	212
		CONTRACT NO.		78203
ILLINOIS FED. AID PROJECT				