


BY	DATE
SURVEYED	
PLOTTED	
TEMPLATE	
AREAS	
CHECKED	
NO.	

BY	DATE
ORIGINAL	
SURVEY	
NOTE	
BOOK	
AREAS	
CHECKED	
NO.	

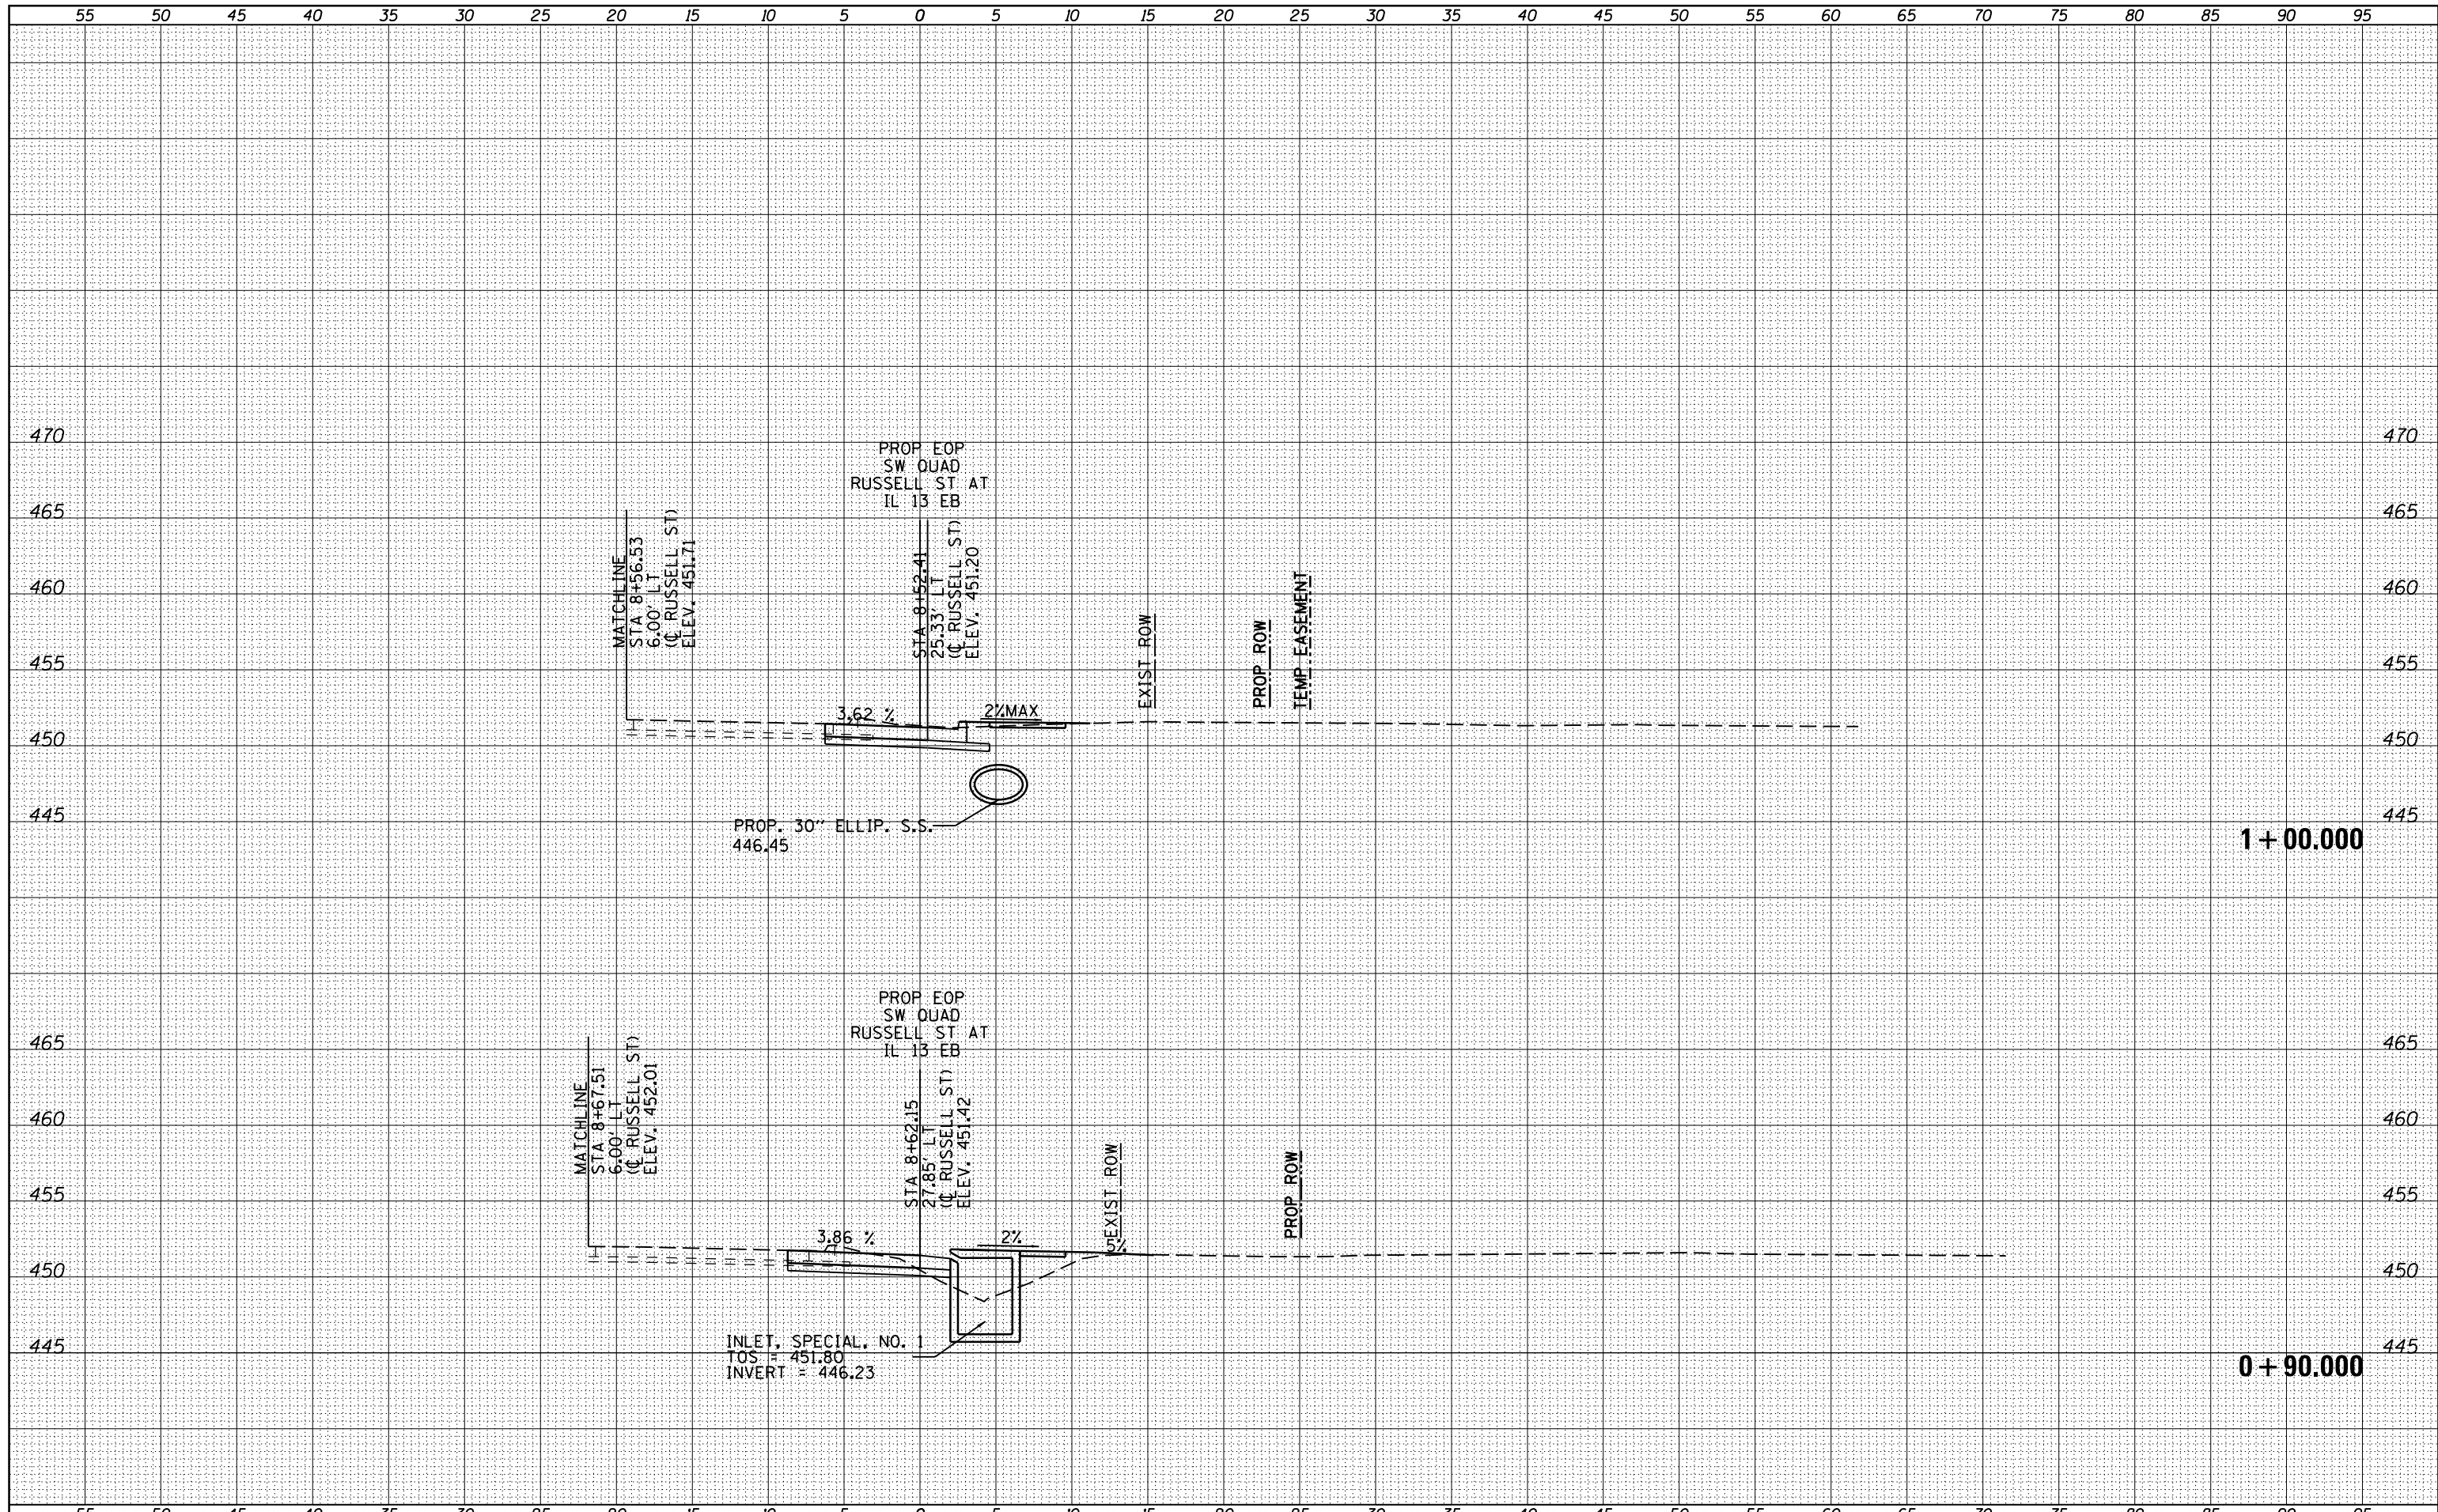

FILE NAME =	USER NAME = susers	DESIGNED -	REVISED -
es:\pw_work\pwidth\kellyk\ad0184451\78203-sht-x-russQUADS.dgn		DRAWN -	REVISED -
		CHECKED -	REVISED -
		DATE -	REVISED -

**STATE OF ILLINOIS
DEPARTMENT OF TRANSPORTATION**

**RUSSELL ST SOUTHWEST QUADRANT
CROSS SECTIONS**

SCALE: SHEET OF SHEETS STA. +90,000 TO STA. 1+00,000

F.A.P. RTE.	SECTION	COUNTY	TOTAL SHEETS	SHEET NO.
331	(1X-1)R-5,RS-3,N-5,TS-4	WILLIAMSON	288	214
CONTRACT NO. 78203				
ILLINOIS FED. AID PROJECT				