


DATE	
BY	
FINAL SURVEY NO.	
SURVEYED	
PLOTTED	
TEMPLATE	
NOTE BOOK	
AREAS CHECKED	

DATE	
BY	
ORIGINAL SURVEY NO.	
SURVEYED	
PLOTTED	
TEMPLATE	
NOTE BOOK	
AREAS CHECKED	

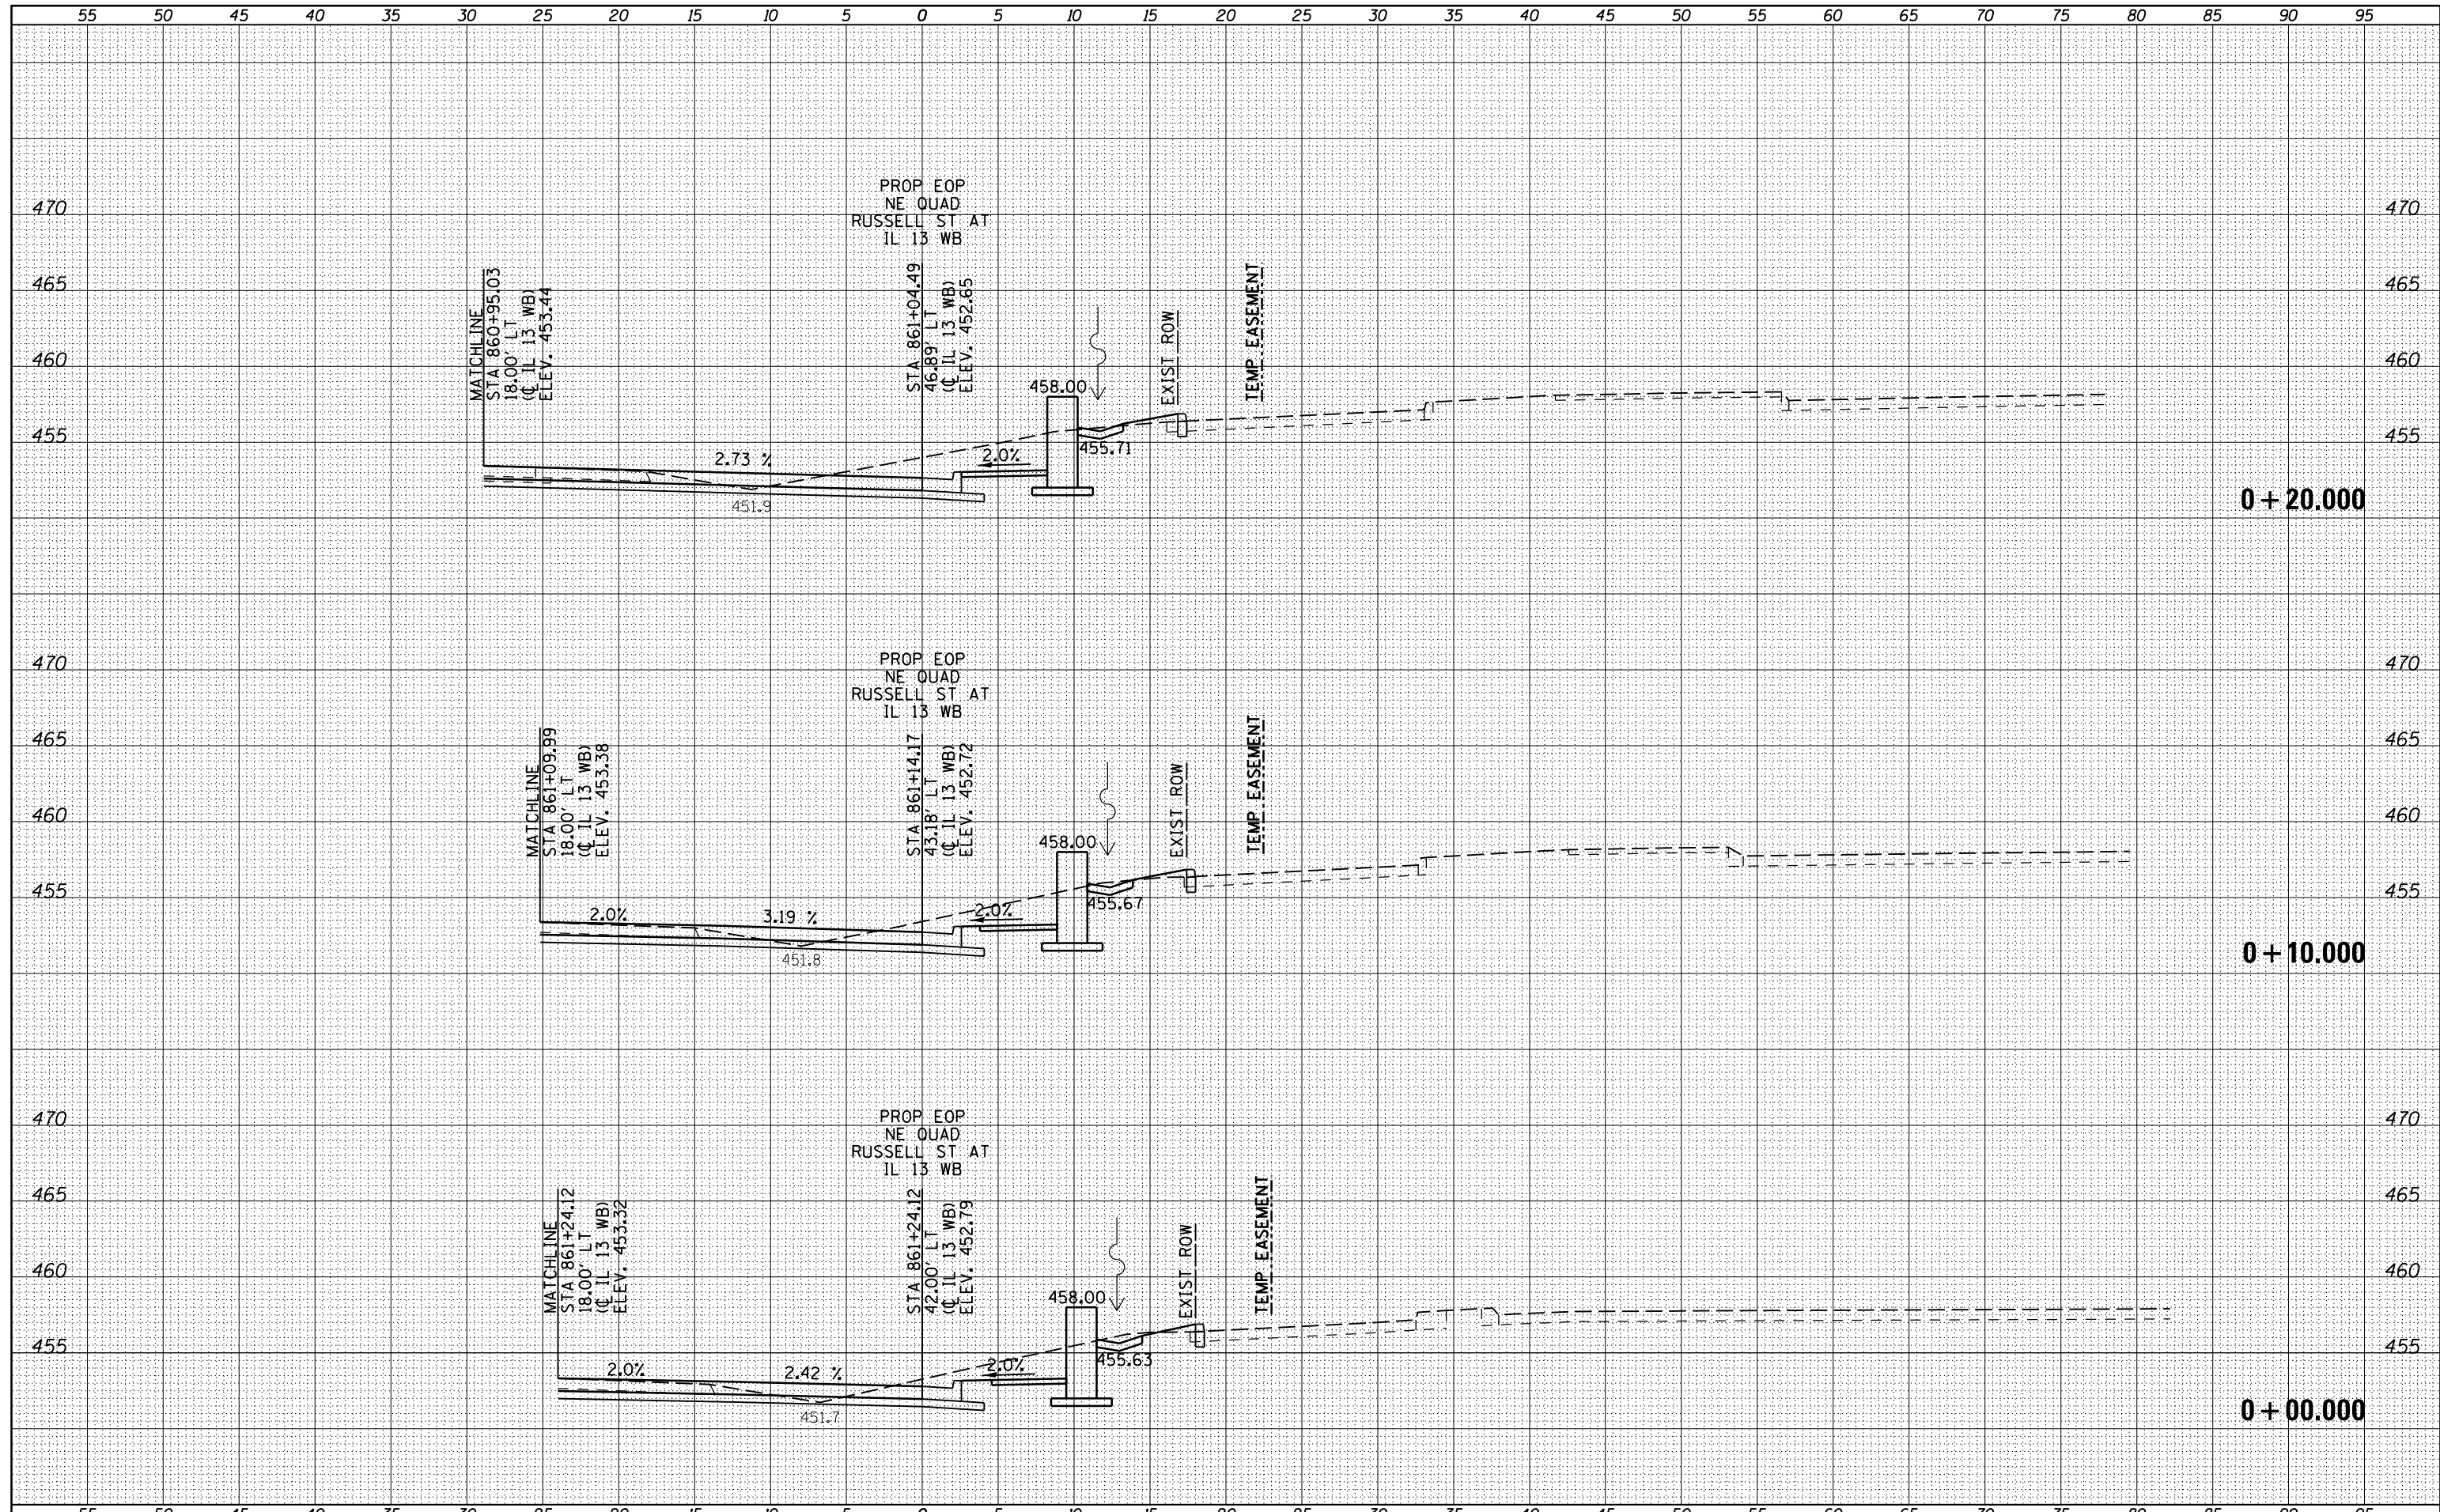

FILE NAME =	USER NAME = susers	DESIGNED -	REVISED -	STATE OF ILLINOIS DEPARTMENT OF TRANSPORTATION	RUSSELL ST NORTHEAST QUADRANT CROSS SECTIONS		F.A.P. RTE.	SECTION	COUNTY	TOTAL SHEETS	SHEET NO.	
es:\pw\work\pwidot\kellykd\0184451\78203-sht-x-russQUADS.dgn		DRAWN -	REVISED -		331	(1X-1)R-5,RS-3,N-5,TS-4	WILLIAMSON	288	216	CONTRACT NO. 78203		
PLOT SCALE = 10.0000 / in.		CHECKED -	REVISED -		SCALE:	SHEET	OF	SHEETS	STA. +00.000	TO STA. +20.000	ILLINOIS FED. AID PROJECT	
PLOT DATE = 5/11/2012		DATE -	REVISED -									