


DATE	
BY	
SURVEYED	
PLOTTED	
TEMPLATE	
NOTE BOOK	
AREAS CHECKED	
NO.	

DATE	
BY	
SURVEYED	
PLOTTED	
TEMPLATE	
NOTE BOOK	
AREAS CHECKED	
NO.	

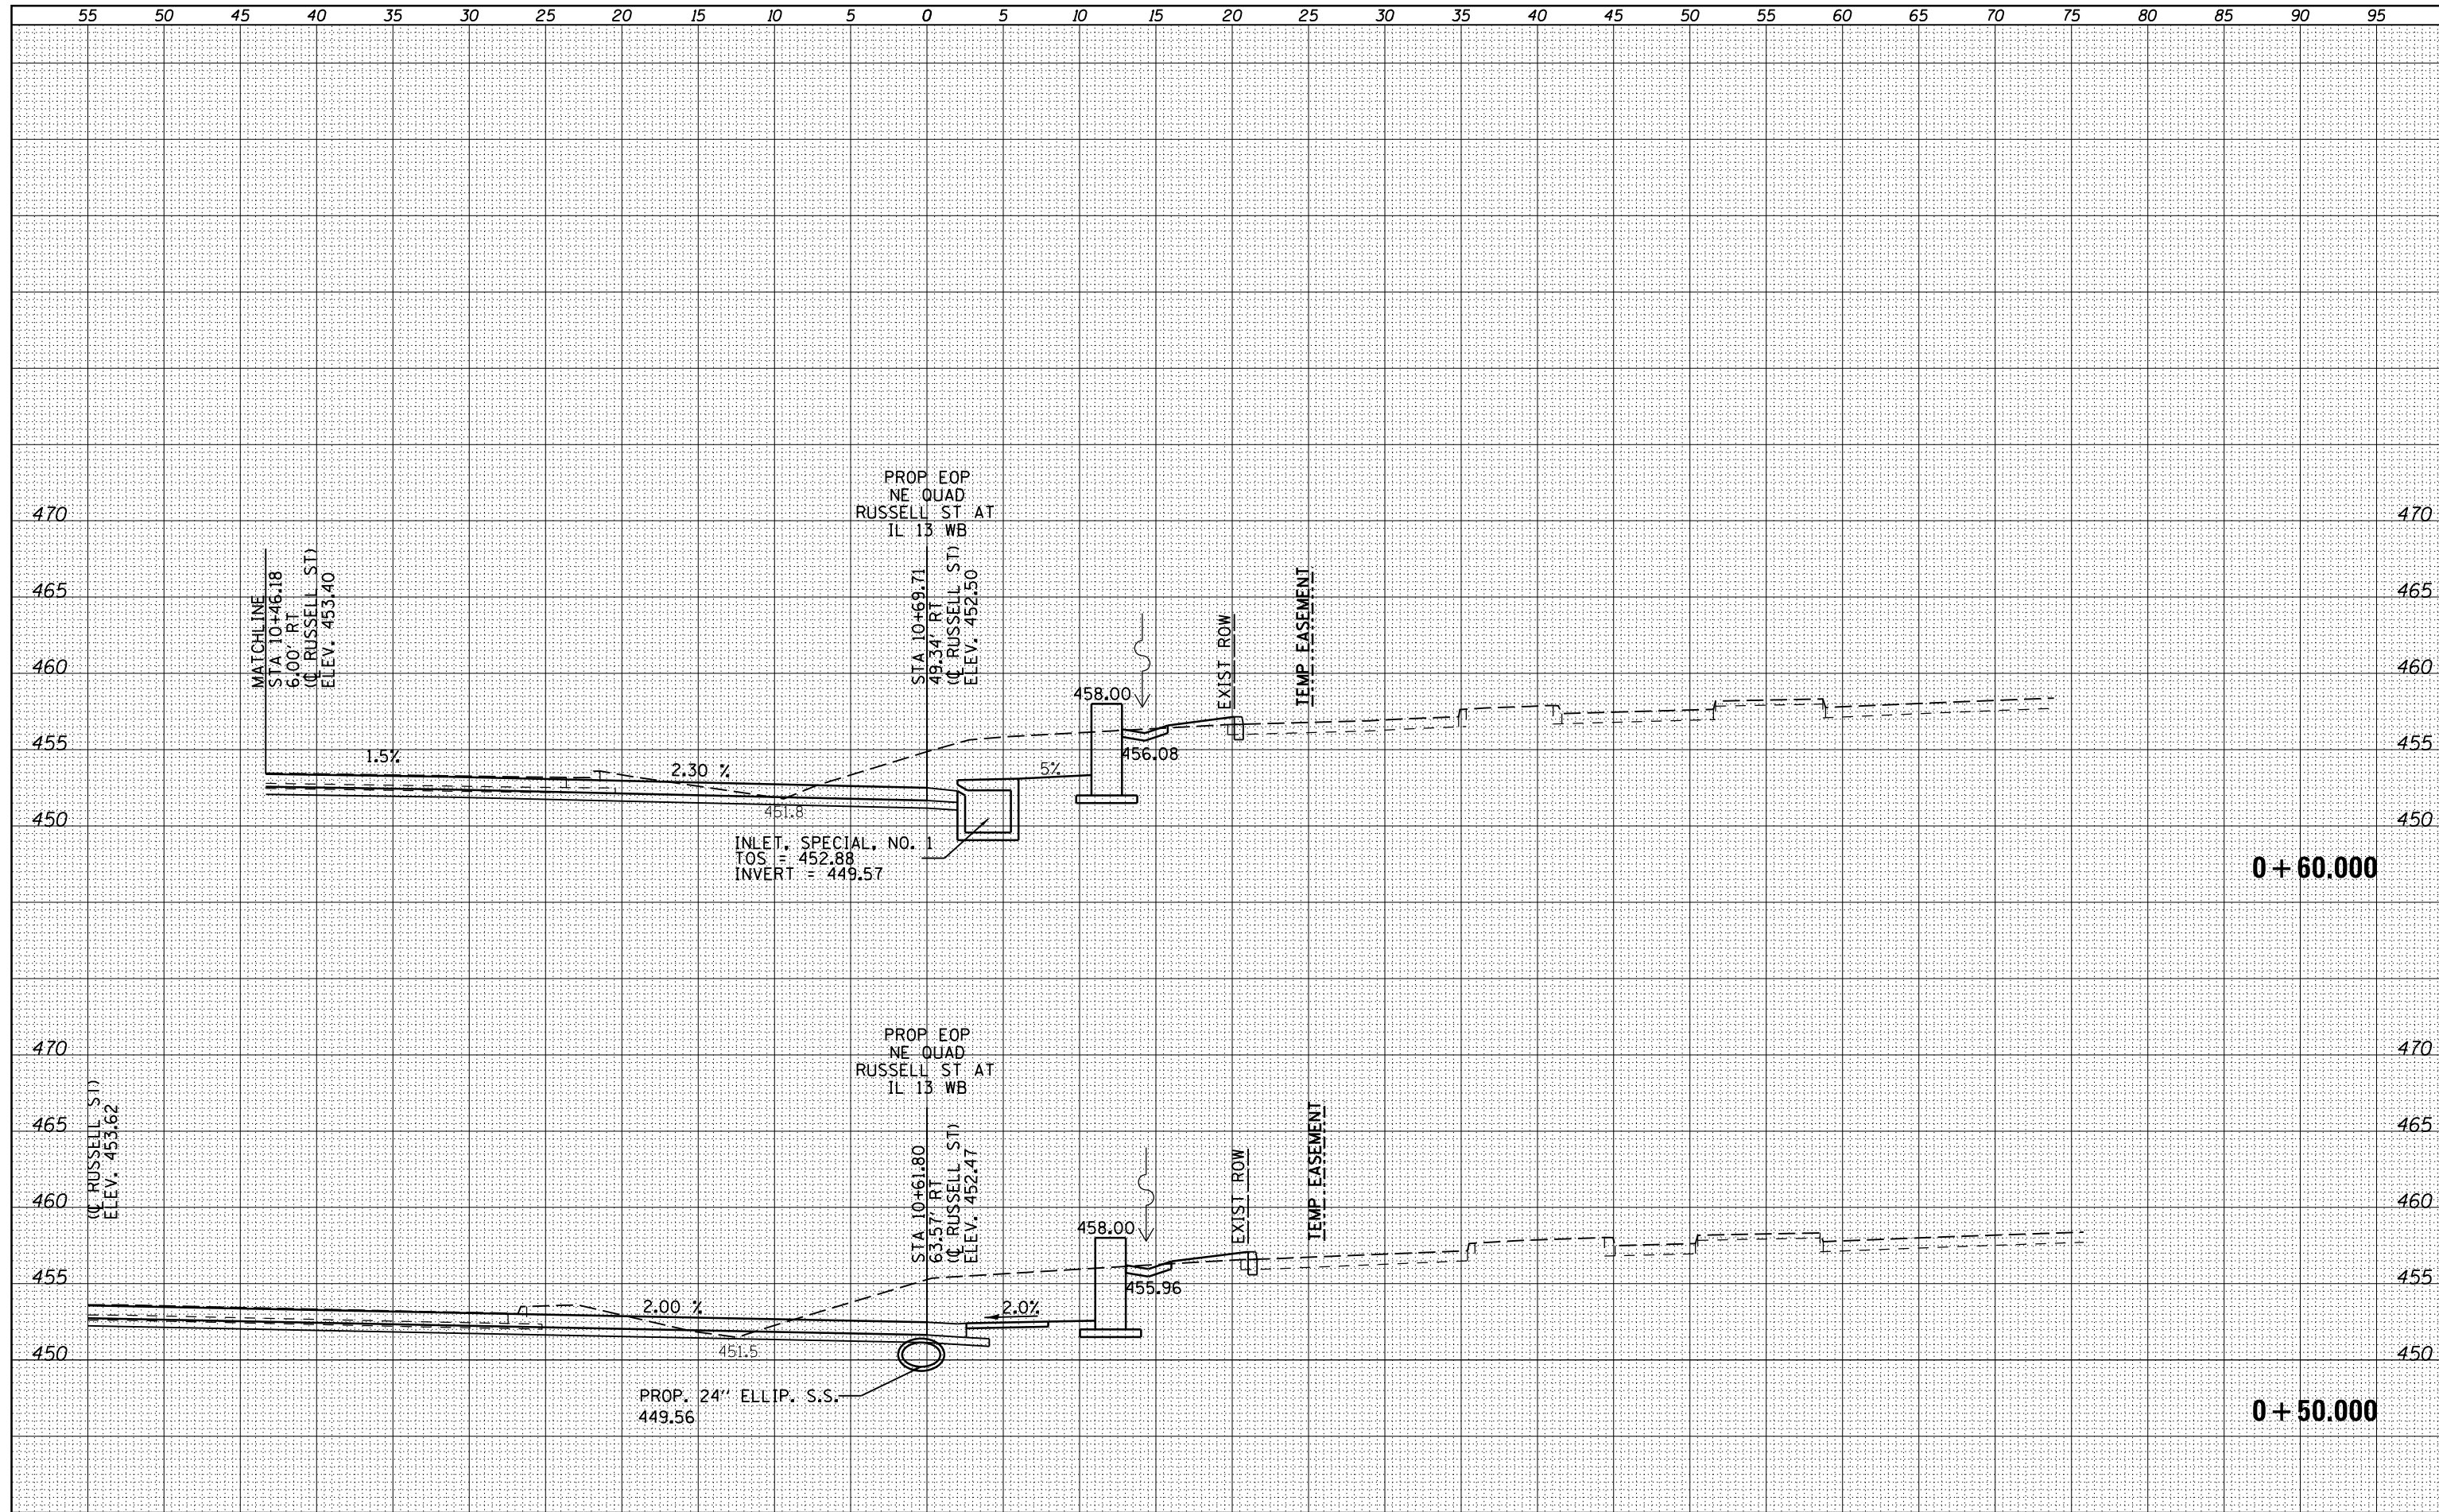

FILE NAME =  
 es:\pw\_work\pwork\kellyk\d0184451\78203-sht-x-RussQUADS.dgn

USER NAME = susers  
 DESIGNED -  
 DRAWN -  
 CHECKED -  
 DATE - 5/11/2012

REVISIED -  
 REVISIED -  
 REVISIED -  
 REVISIED -

REVISIED -  
 REVISIED -  
 REVISIED -  
 REVISIED -

**STATE OF ILLINOIS  
 DEPARTMENT OF TRANSPORTATION**

**RUSSELL ST NORTHEAST QUADRANT  
 CROSS SECTIONS**

SCALE: SHEET OF SHEETS STA. +50,000 TO STA. +60,000

F.A.P. RTE.	SECTION	COUNTY	TOTAL SHEETS	SHEET NO.
331	(1X-1)R-5,RS-3,N-5,TS-4	WILLIAMSON	288	218
			CONTRACT NO. 78203	

ILLINOIS FED. AID PROJECT