


DATE	
BY	
SURVEYED	
PLOTTED	
TEMPLATE	
NOTE BOOK	
AREAS CHECKED	
NO.	

DATE	
BY	
SURVEYED	
PLOTTED	
TEMPLATE	
NOTE BOOK	
AREAS CHECKED	
NO.	

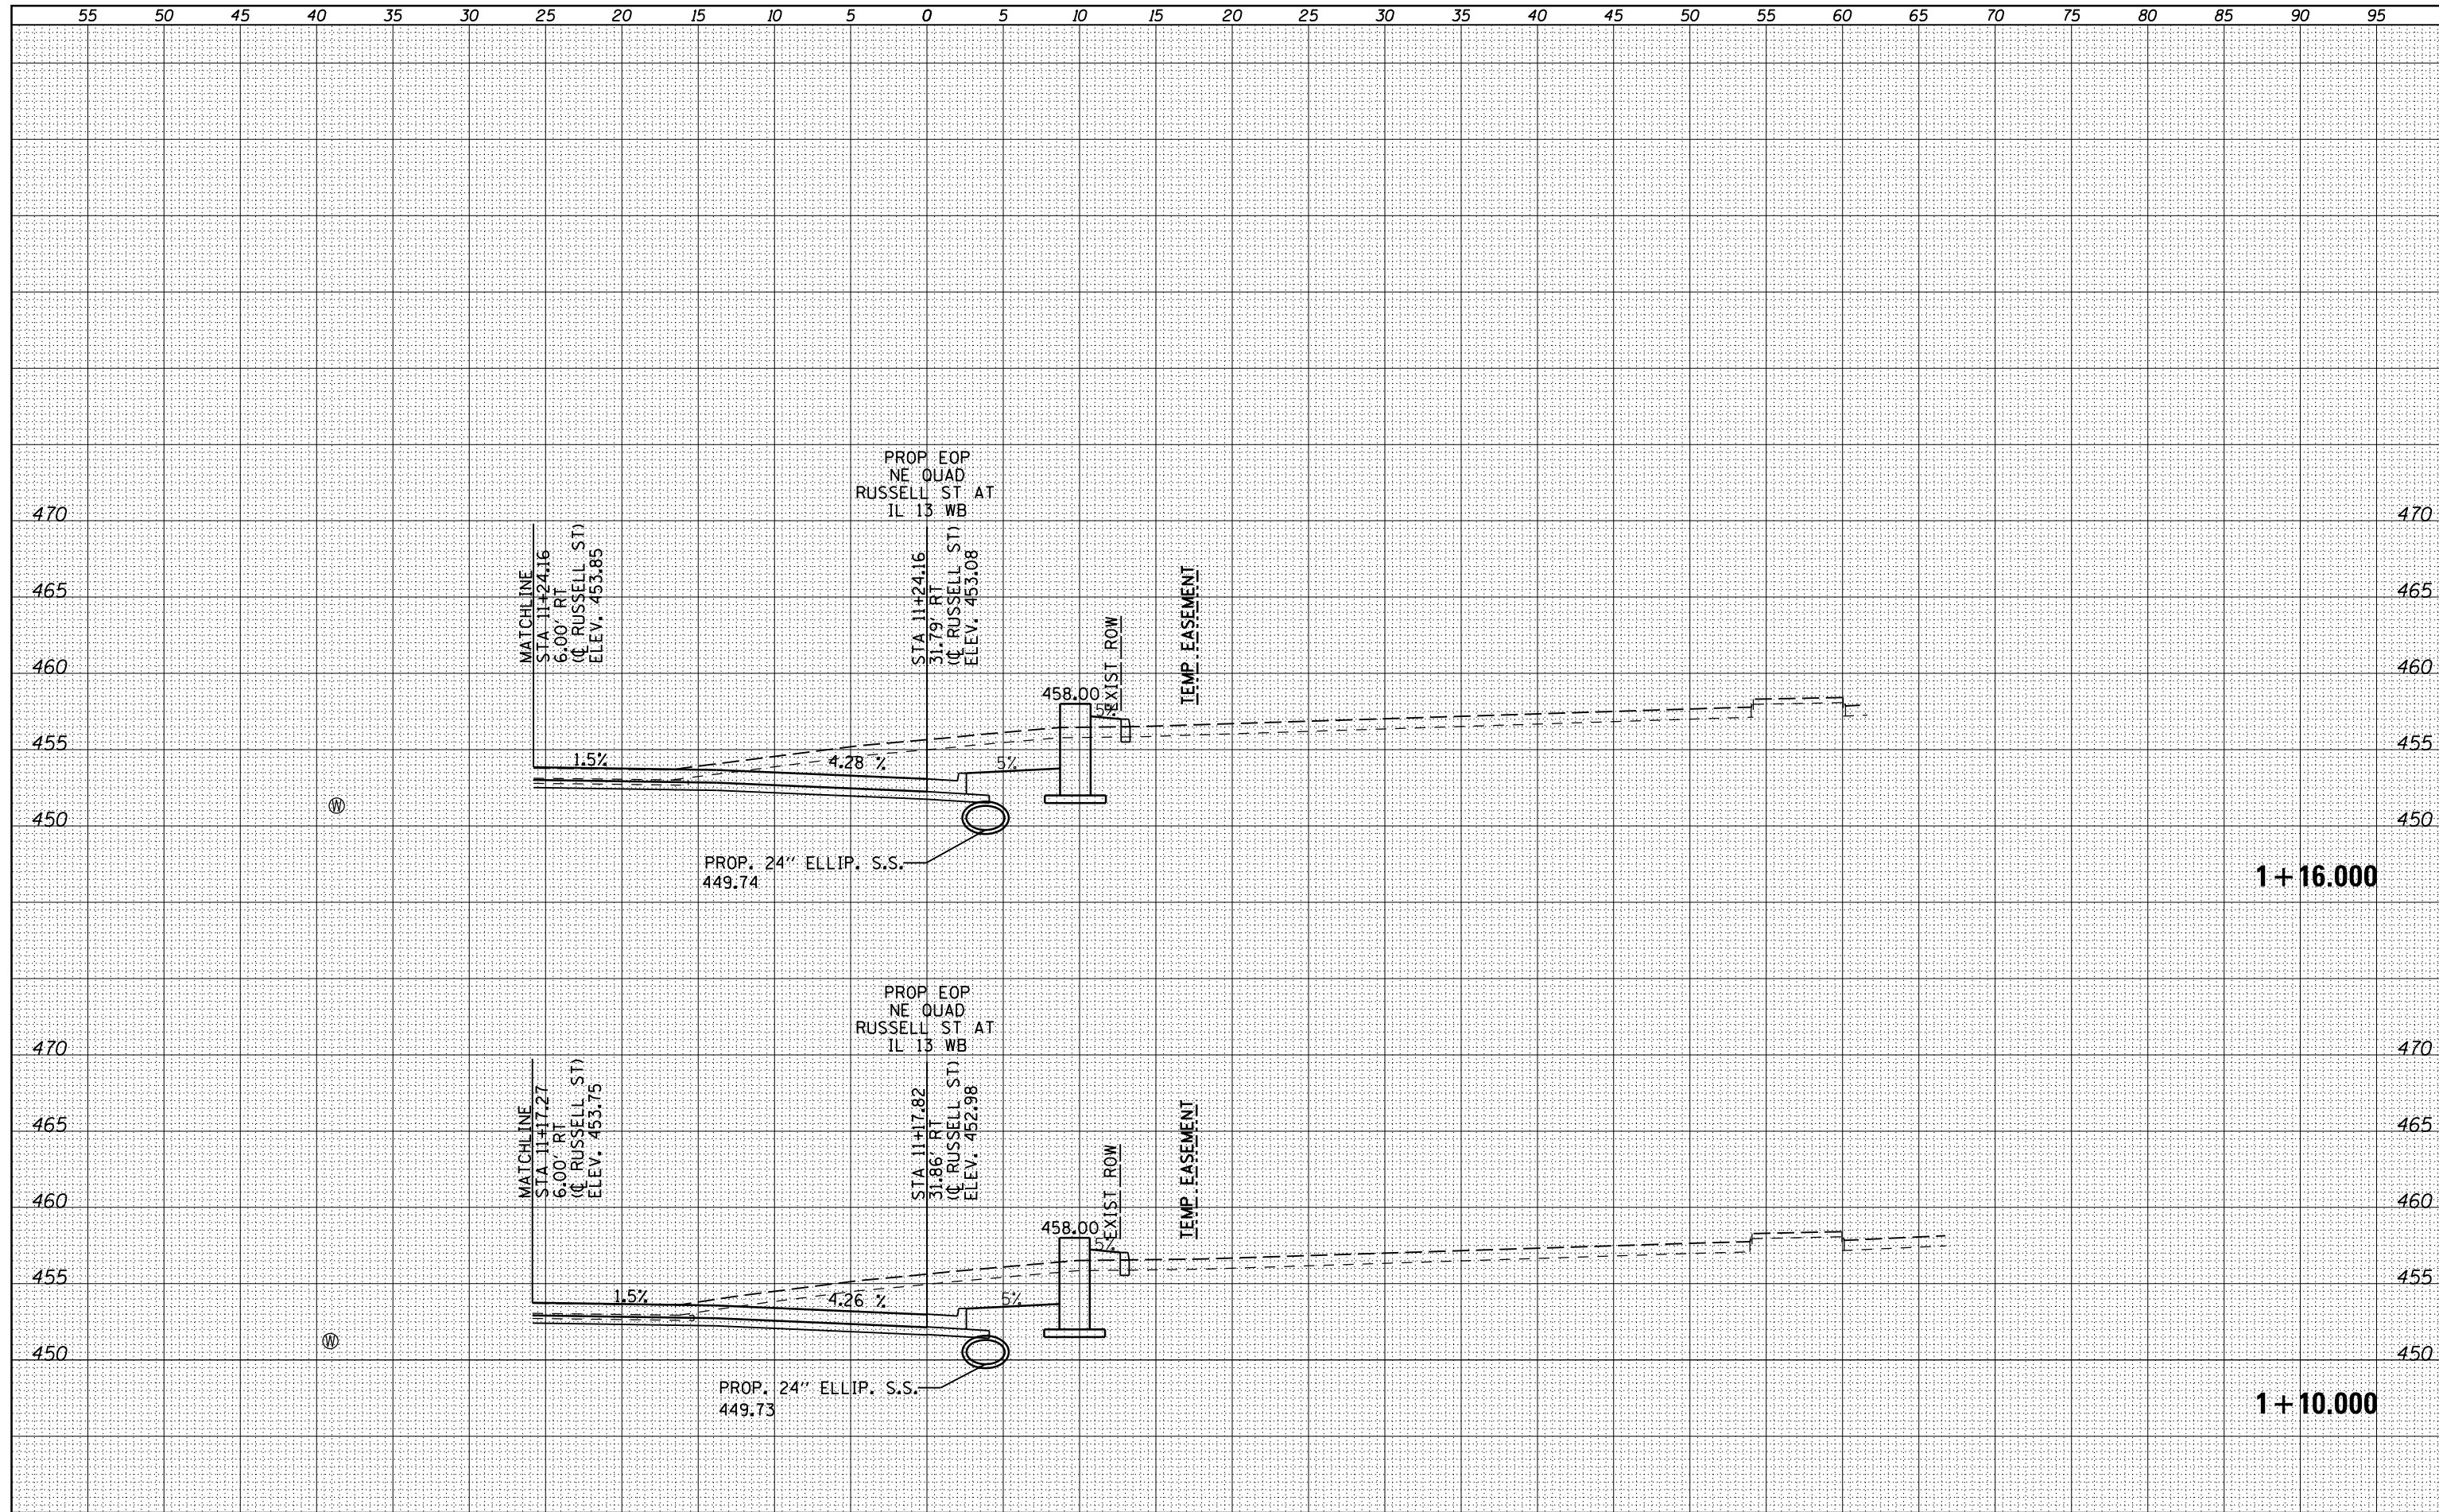

FILE NAME =	USER NAME = susers	DESIGNED -	REVISED -
es:\pw\work\p\dot\k\elleyk\d\0184451\78203-sht-x-russQUADS.dgn		DRAWN -	REVISED -
		CHECKED -	REVISED -
		DATE -	REVISED -

**STATE OF ILLINOIS
DEPARTMENT OF TRANSPORTATION**

**RUSSELL ST NORTHEAST QUADRANT
CROSS SECTIONS**

SCALE: SHEET OF SHEETS STA. 1+10,000 TO STA. 1+16,000

F.A.P. RTE.	SECTION	COUNTY	TOTAL SHEETS	SHEET NO.
331	(1X-1)R-5,RS-3,N-5,TS-4	WILLIAMSON	288	221
CONTRACT NO. 78203			ILLINOIS FED. AID PROJECT	