


DATE	
BY	
ORIGINAL SURVEY	
SURVEYED	
PLOTTED	
TEMPLATE	
NOTE BOOK	
AREAS	
CHECKED	
NO.	

DATE	
BY	
ORIGINAL SURVEY	
SURVEYED	
PLOTTED	
TEMPLATE	
NOTE BOOK	
AREAS	
CHECKED	
NO.	

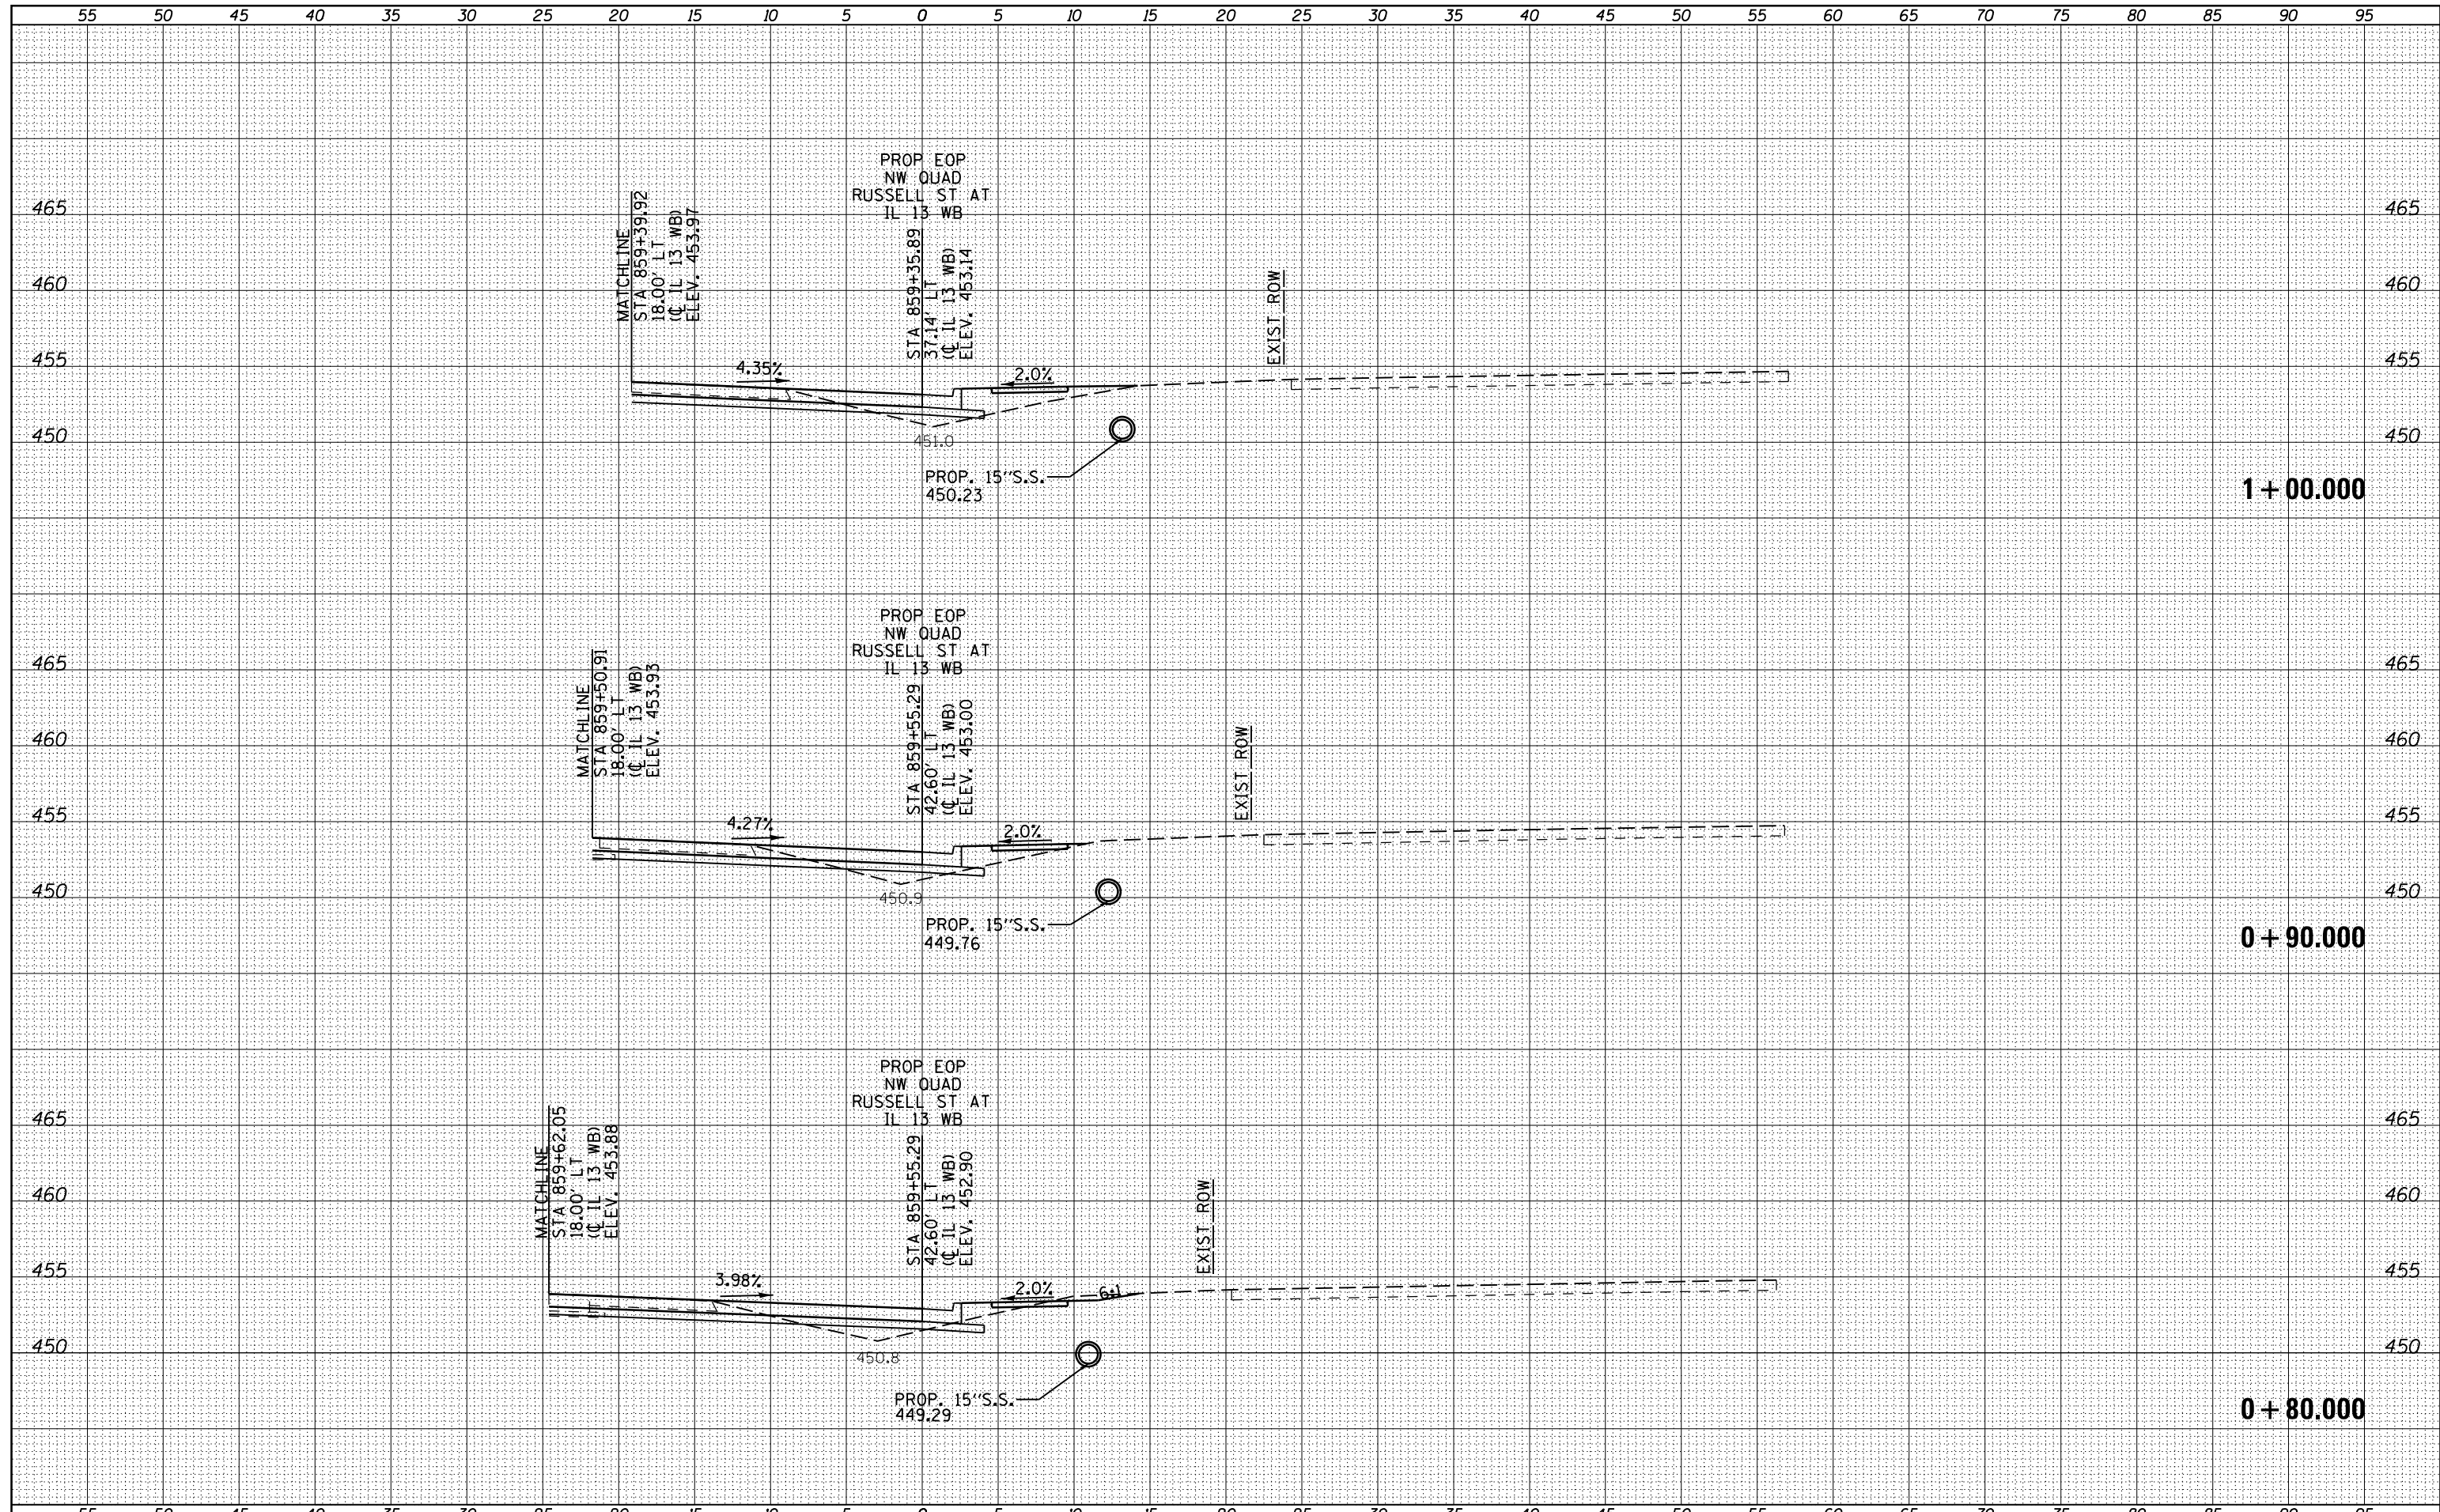

FILE NAME =	USER NAME = susers	DESIGNED -	REVISED -	<b>STATE OF ILLINOIS</b> <b>DEPARTMENT OF TRANSPORTATION</b>	<b>RUSSELL ST NORTHWEST QUADRANT</b> <b>CROSS SECTIONS</b>		F.A.P. RTE.	SECTION	COUNTY	TOTAL SHEETS	SHEET NO.	
es:\pw\work\p\dot\k\elleyk\d\0184451\78203-sht-x-RussQUAD52.dgn		DRAWN -	REVISED -		331	(1X-1)R-5,RS-3,N-5,TS-4	WILLIAMSON	288	229	CONTRACT NO. 78203		
PLOT SCALE = 10.0000' / in.		CHECKED -	REVISED -		SCALE:	SHEET	OF	SHEETS	STA. +80,000	TO	STA. 1+00,000	ILLINOIS FED. AID PROJECT
PLOT DATE = 5/11/2012		DATE -	REVISED -									