


DATE	
BY	
SURVEYED	
PLOTTED	
TEMPLATE	
AREAS CHECKED	
FINAL SURVEY NOTE BOOK NO.	

DATE	
BY	
SURVEYED	
PLOTTED	
TEMPLATE	
AREAS CHECKED	
ORIGINAL SURVEY NOTE BOOK NO.	

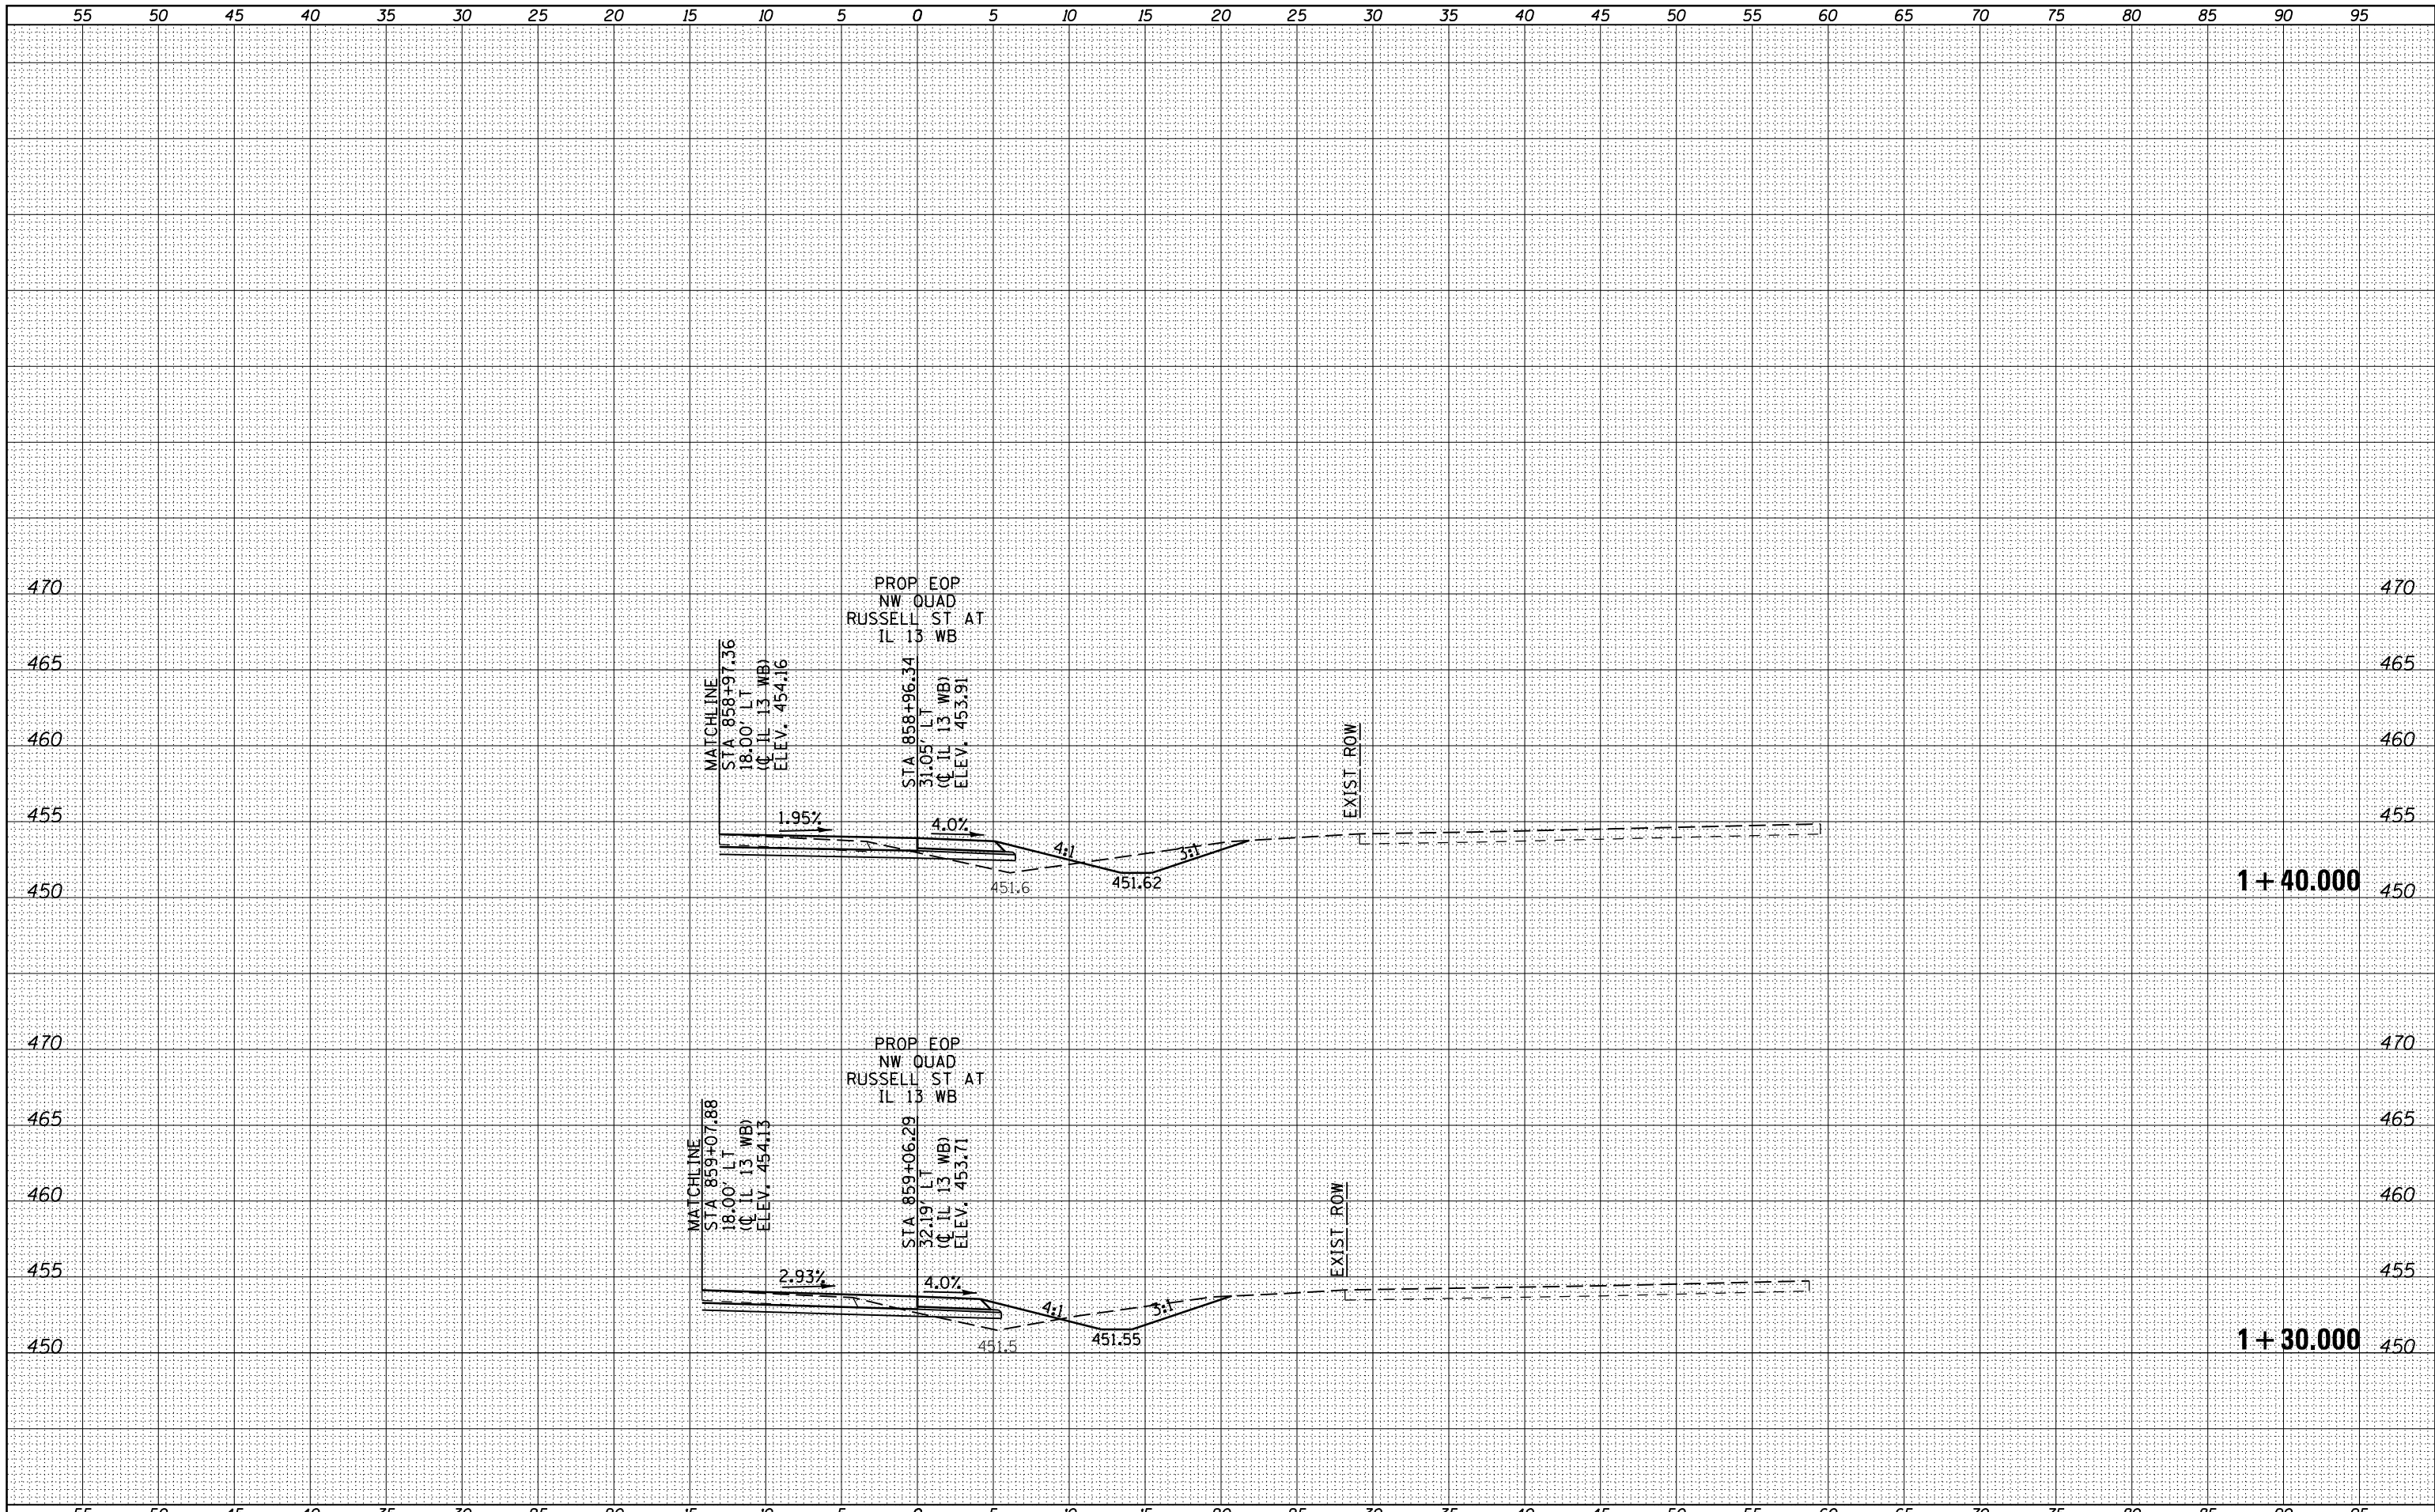

FILE NAME =
 c:\pw_work\pwidot\kellyk\d0184451\78203-sht-x-RussQUAD52.dgn

USER NAME = susers
 PLOT SCALE = 10.0000' / in.
 PLOT DATE = 5/11/2012

DESIGNED -
 DRAWN -
 CHECKED -
 DATE -

REVISED -
 REVISED -
 REVISED -
 REVISED -

STATE OF ILLINOIS
 DEPARTMENT OF TRANSPORTATION

RUSSELL ST NORTHWEST QUADRANT
 CROSS SECTIONS

SCALE: SHEET OF SHEETS STA. 1+30,000 TO STA. 1+40,000

F.A.P. RTE.	SECTION	COUNTY	TOTAL SHEETS	SHEET NO.
331	(1X-1)R-5,RS-3,N-5,TS-4	WILLIAMSON	288	231
CONTRACT NO. 78203				
ILLINOIS FED. AID PROJECT				