


FINAL	BY	DATE
SURVEY		
NOTE BOOK		
NO.		

ORIGINAL	BY	DATE
SURVEY		
NOTE BOOK		
NO.		

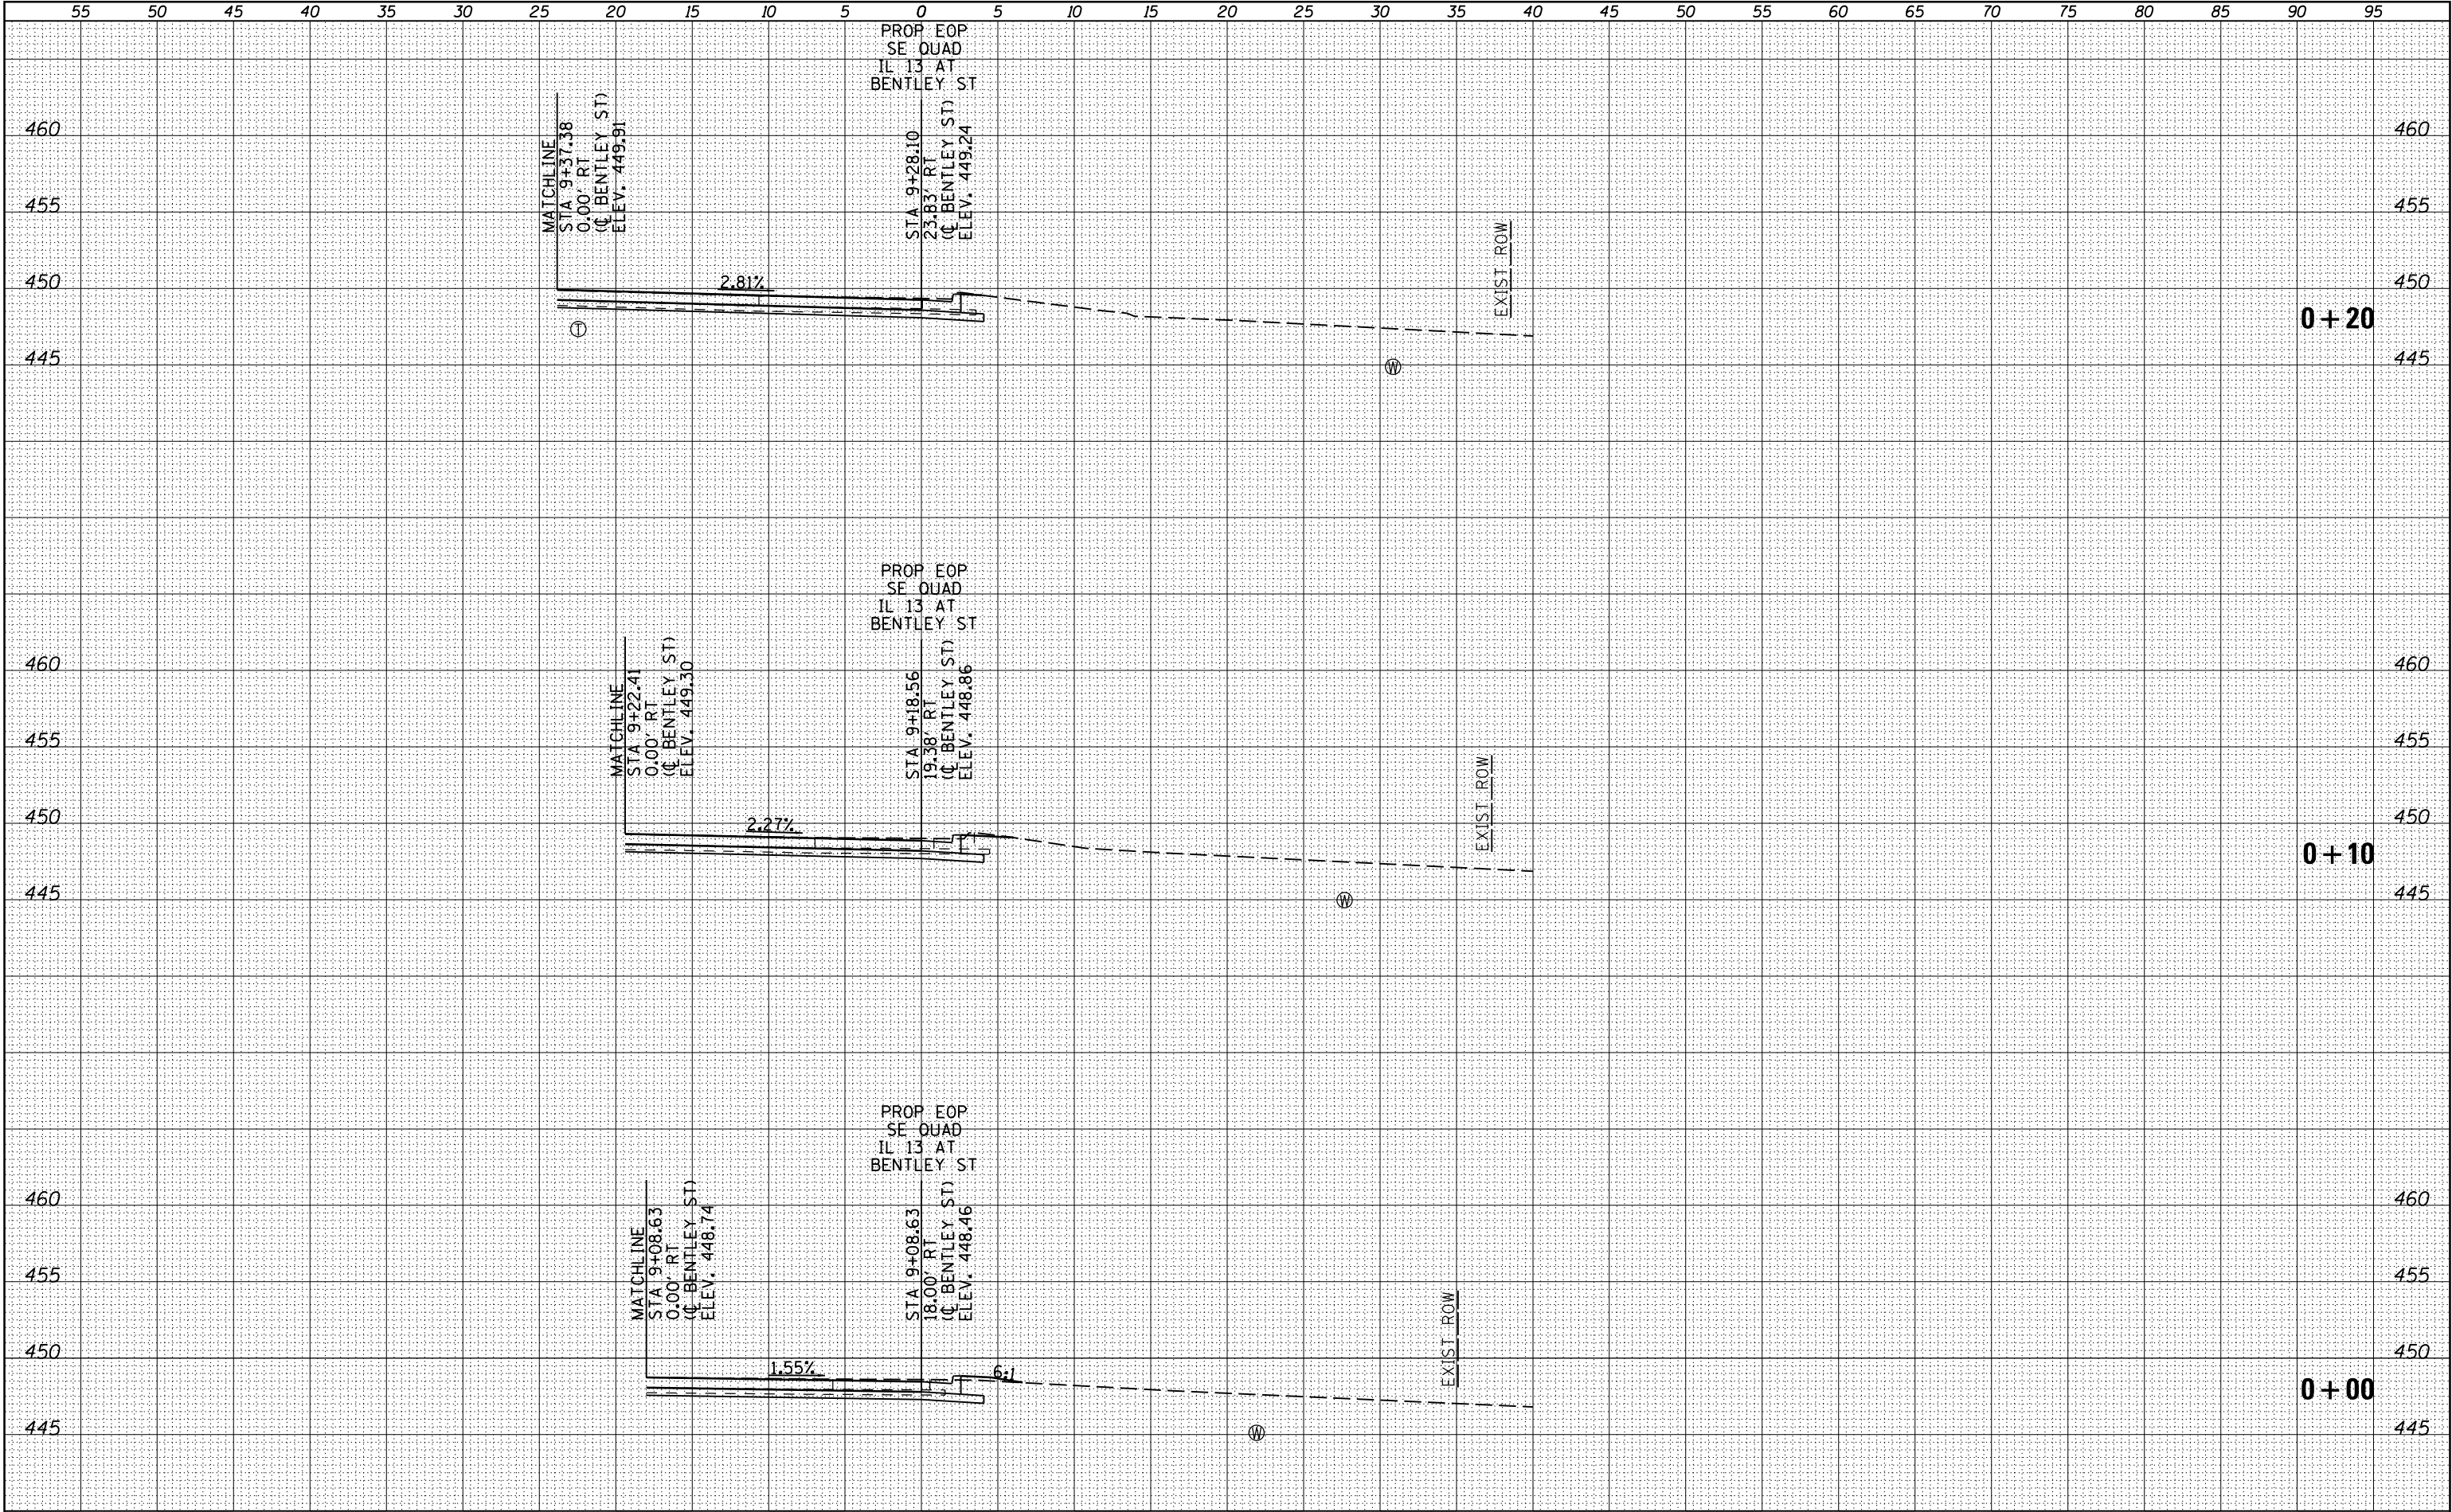

FILE NAME :	USER NAME : sUSERs	DESIGNED -	REVISED -	STATE OF ILLINOIS DEPARTMENT OF TRANSPORTATION		BENTLEY ST SOUTHEAST QUADRANT CROSS SECTIONS		F.A.P. RTE.	SECTION	COUNTY	TOTAL SHEETS	SHEET NO.
c:\pw_work\pwwork\kellykd\0184451\78203-sht-k-s-BentleyQUADS.dgn		DRAWN	REVISED					331	(1X-1)R-5,RS-3,N-5,TS-4	WILLIAMSON	288	238
		CHECKED	REVISED					CONTRACT NO. 78203				
		DATE	REVISED					ILLINOIS FED. AID PROJECT				
PLOT SCALE : 10.0000' / in.				SCALE: 1"=5'		SHEET NO.	OF	SHEETS	STA. +00	TO STA. +20		
PLOT DATE: 5/11/2012												