


| | |
|-----------------|---------------|
| BY | DATE |
| | |
| FINISHED SURVEY | SURVEYED |
| NOTE BOOK | PLOTTED |
| NO. | TEMPLATE |
| | AREAS CHECKED |

| | |
|-----------------|---------------|
| BY | DATE |
| | |
| ORIGINAL SURVEY | SURVEYED |
| NOTE BOOK | PLOTTED |
| NO. | TEMPLATE |
| | AREAS CHECKED |

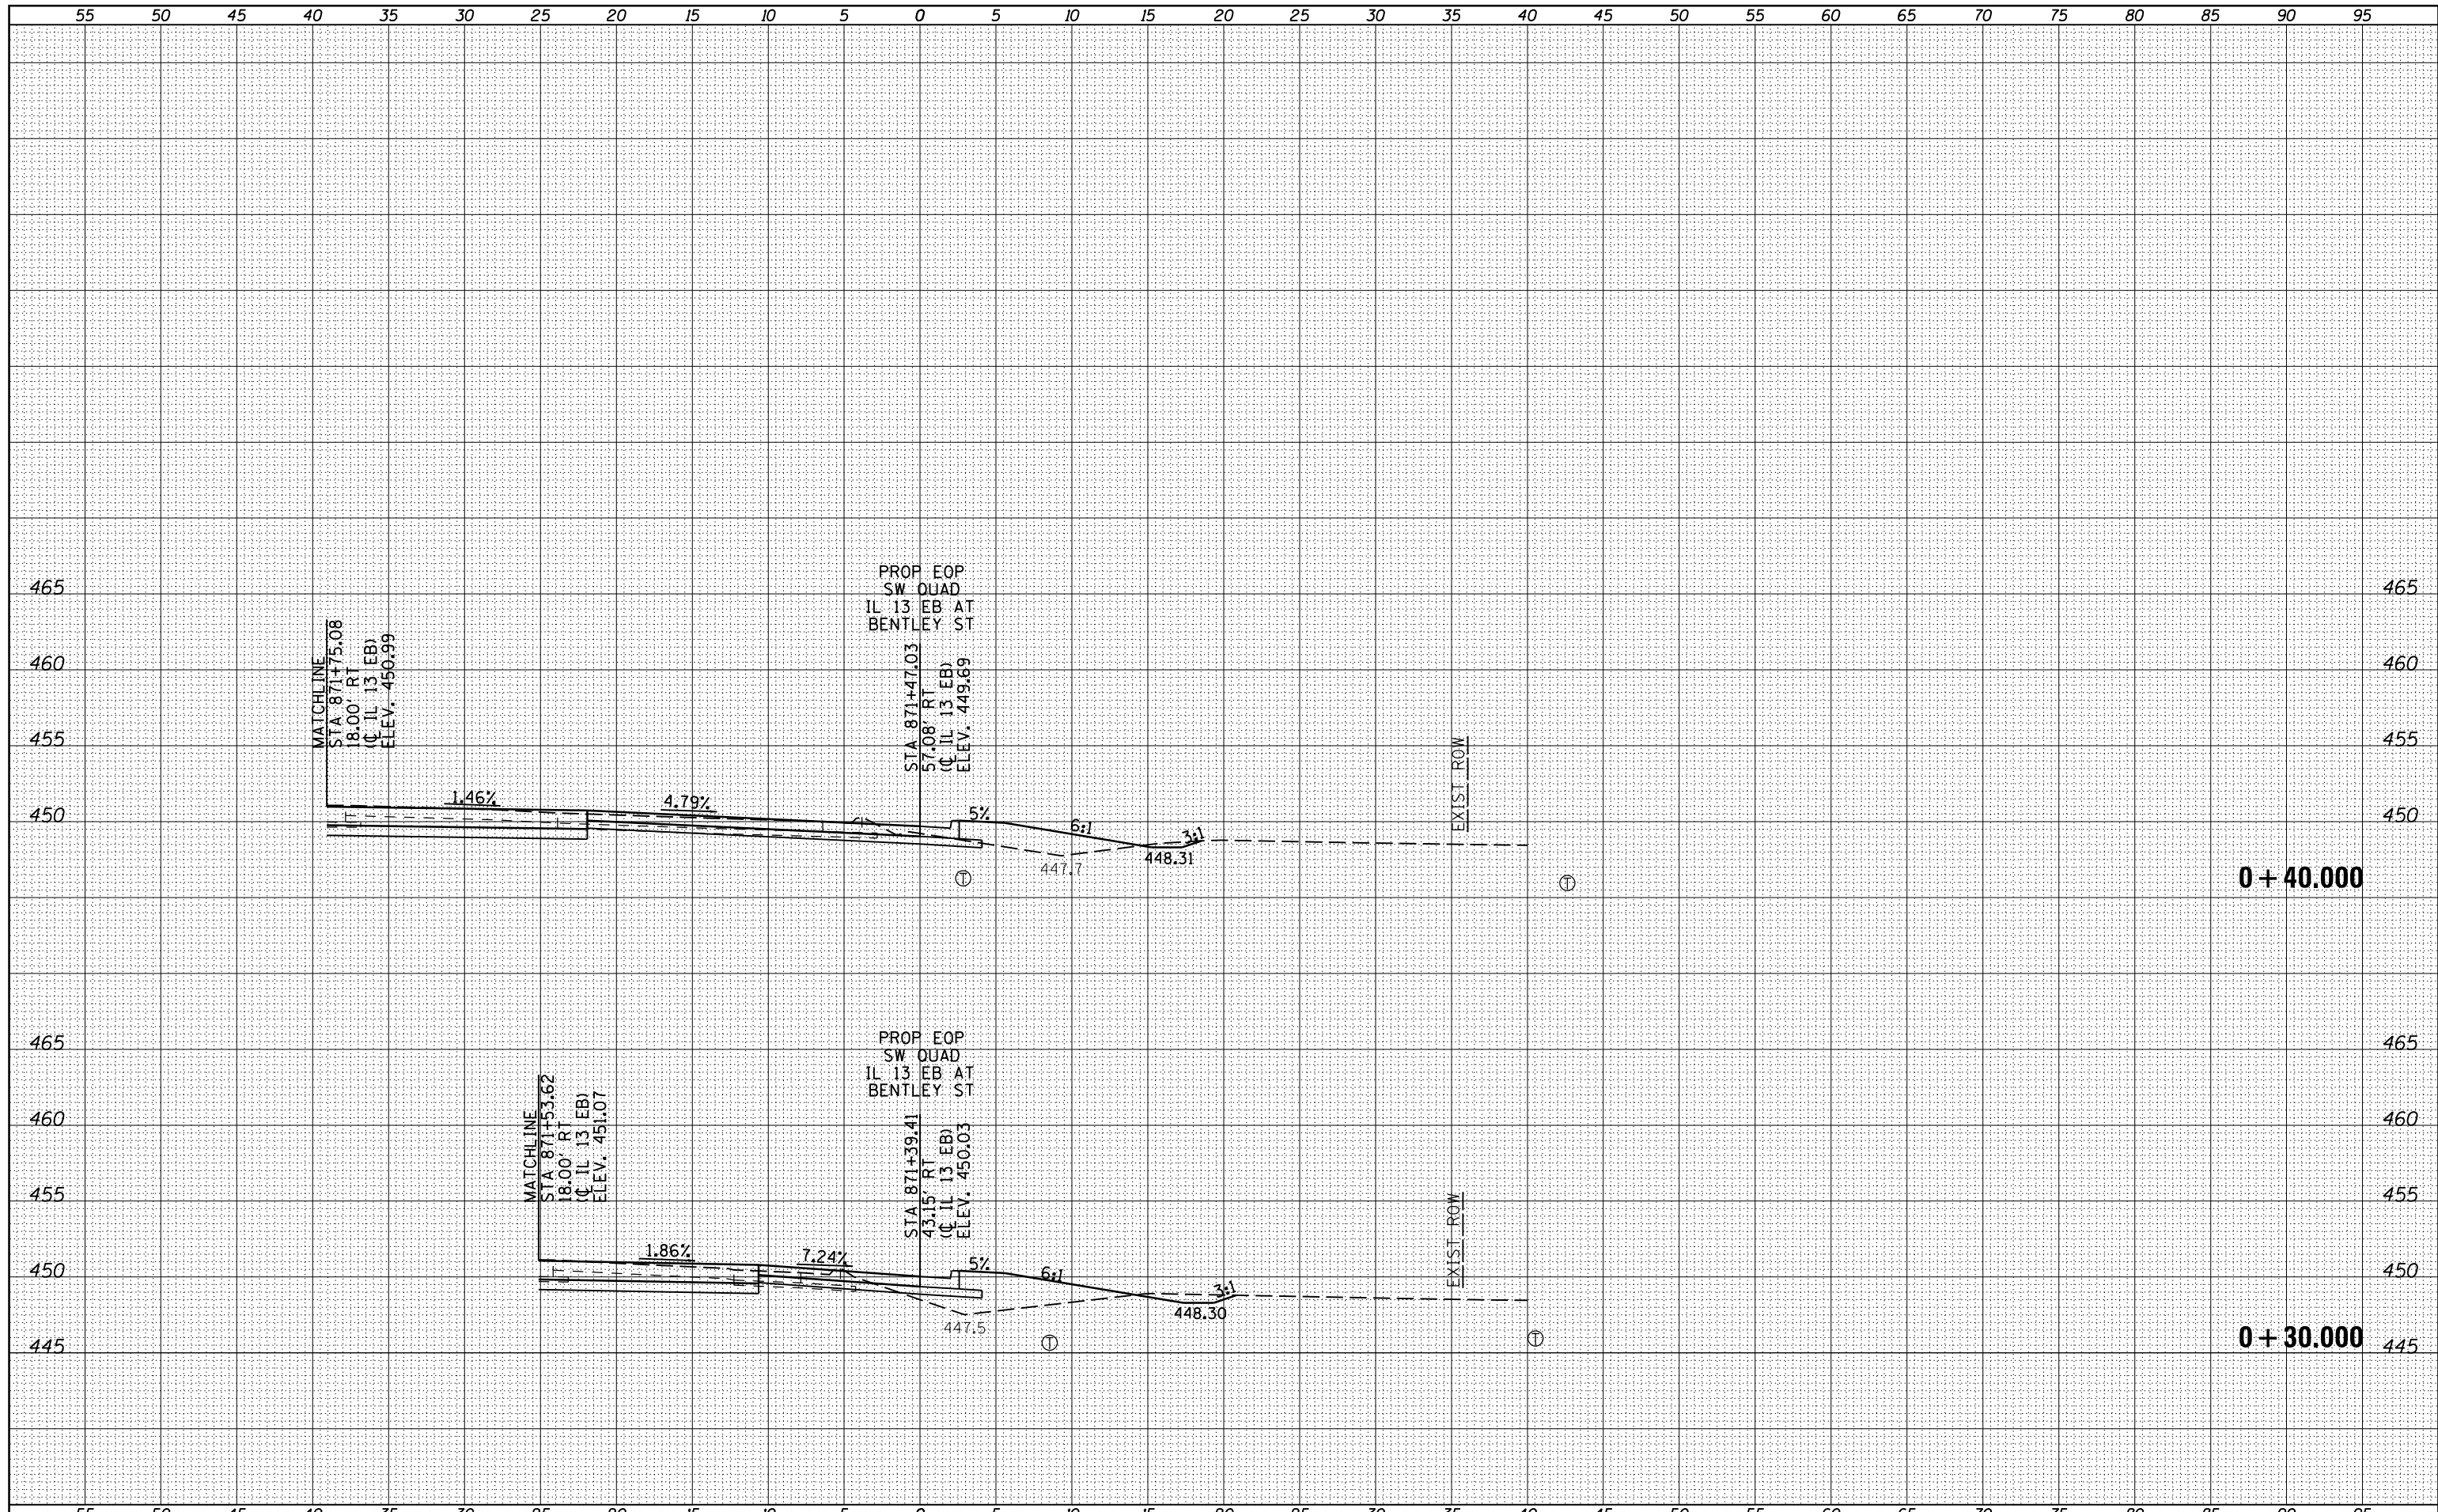

| | | | | | | | | | |
|--|--------------------|------------|----------|---|---------------------------|------------------------|--------------|-----------------|-----------|
| FILE NAME = | USER NAME = sUsers | DESIGNED - | REVISÉ - | <p align="center">STATE OF ILLINOIS DEPARTMENT OF TRANSPORTATION</p> <p align="center">BENTLEY ST SOUTHWEST QUADRANT CROSS SECTIONS</p> | F.A.P. RTE. | SECTION | COUNTY | TOTAL SHEETS | SHEET NO. |
| c:\pwwork\pwwork\kellykd\184451\78203-sht-x\BentleyQUADS.dgn | | DRAWN - | REVISÉ - | | 331 | (1X-1R-5,RS-3,N-5,TS-4 | WILLIAMSON | 288 | 242 |
| PLOT SCALE = 10.0000 ' / in. | | CHECKED - | REVISÉ - | | CONTRACT NO. 78203 | | | | |
| PLOT DATE = 5/11/2012 | | DATE - | REVISÉ - | | ILLINOIS FED. AID PROJECT | | | | |
| SCALE: | | | | SHEET | OF | SHEETS | STA. +30,000 | TO STA. +40,000 | |