


FINAL	SURVEYED	BY	DATE
SURVEY	PLOTTED		
NOTE BOOK	TEMPLATE		
NO.	AREAS CHECKED		

ORIGINAL	SURVEYED	BY	DATE
SURVEY	PLOTTED		
NOTE BOOK	TEMPLATE		
NO.	AREAS CHECKED		

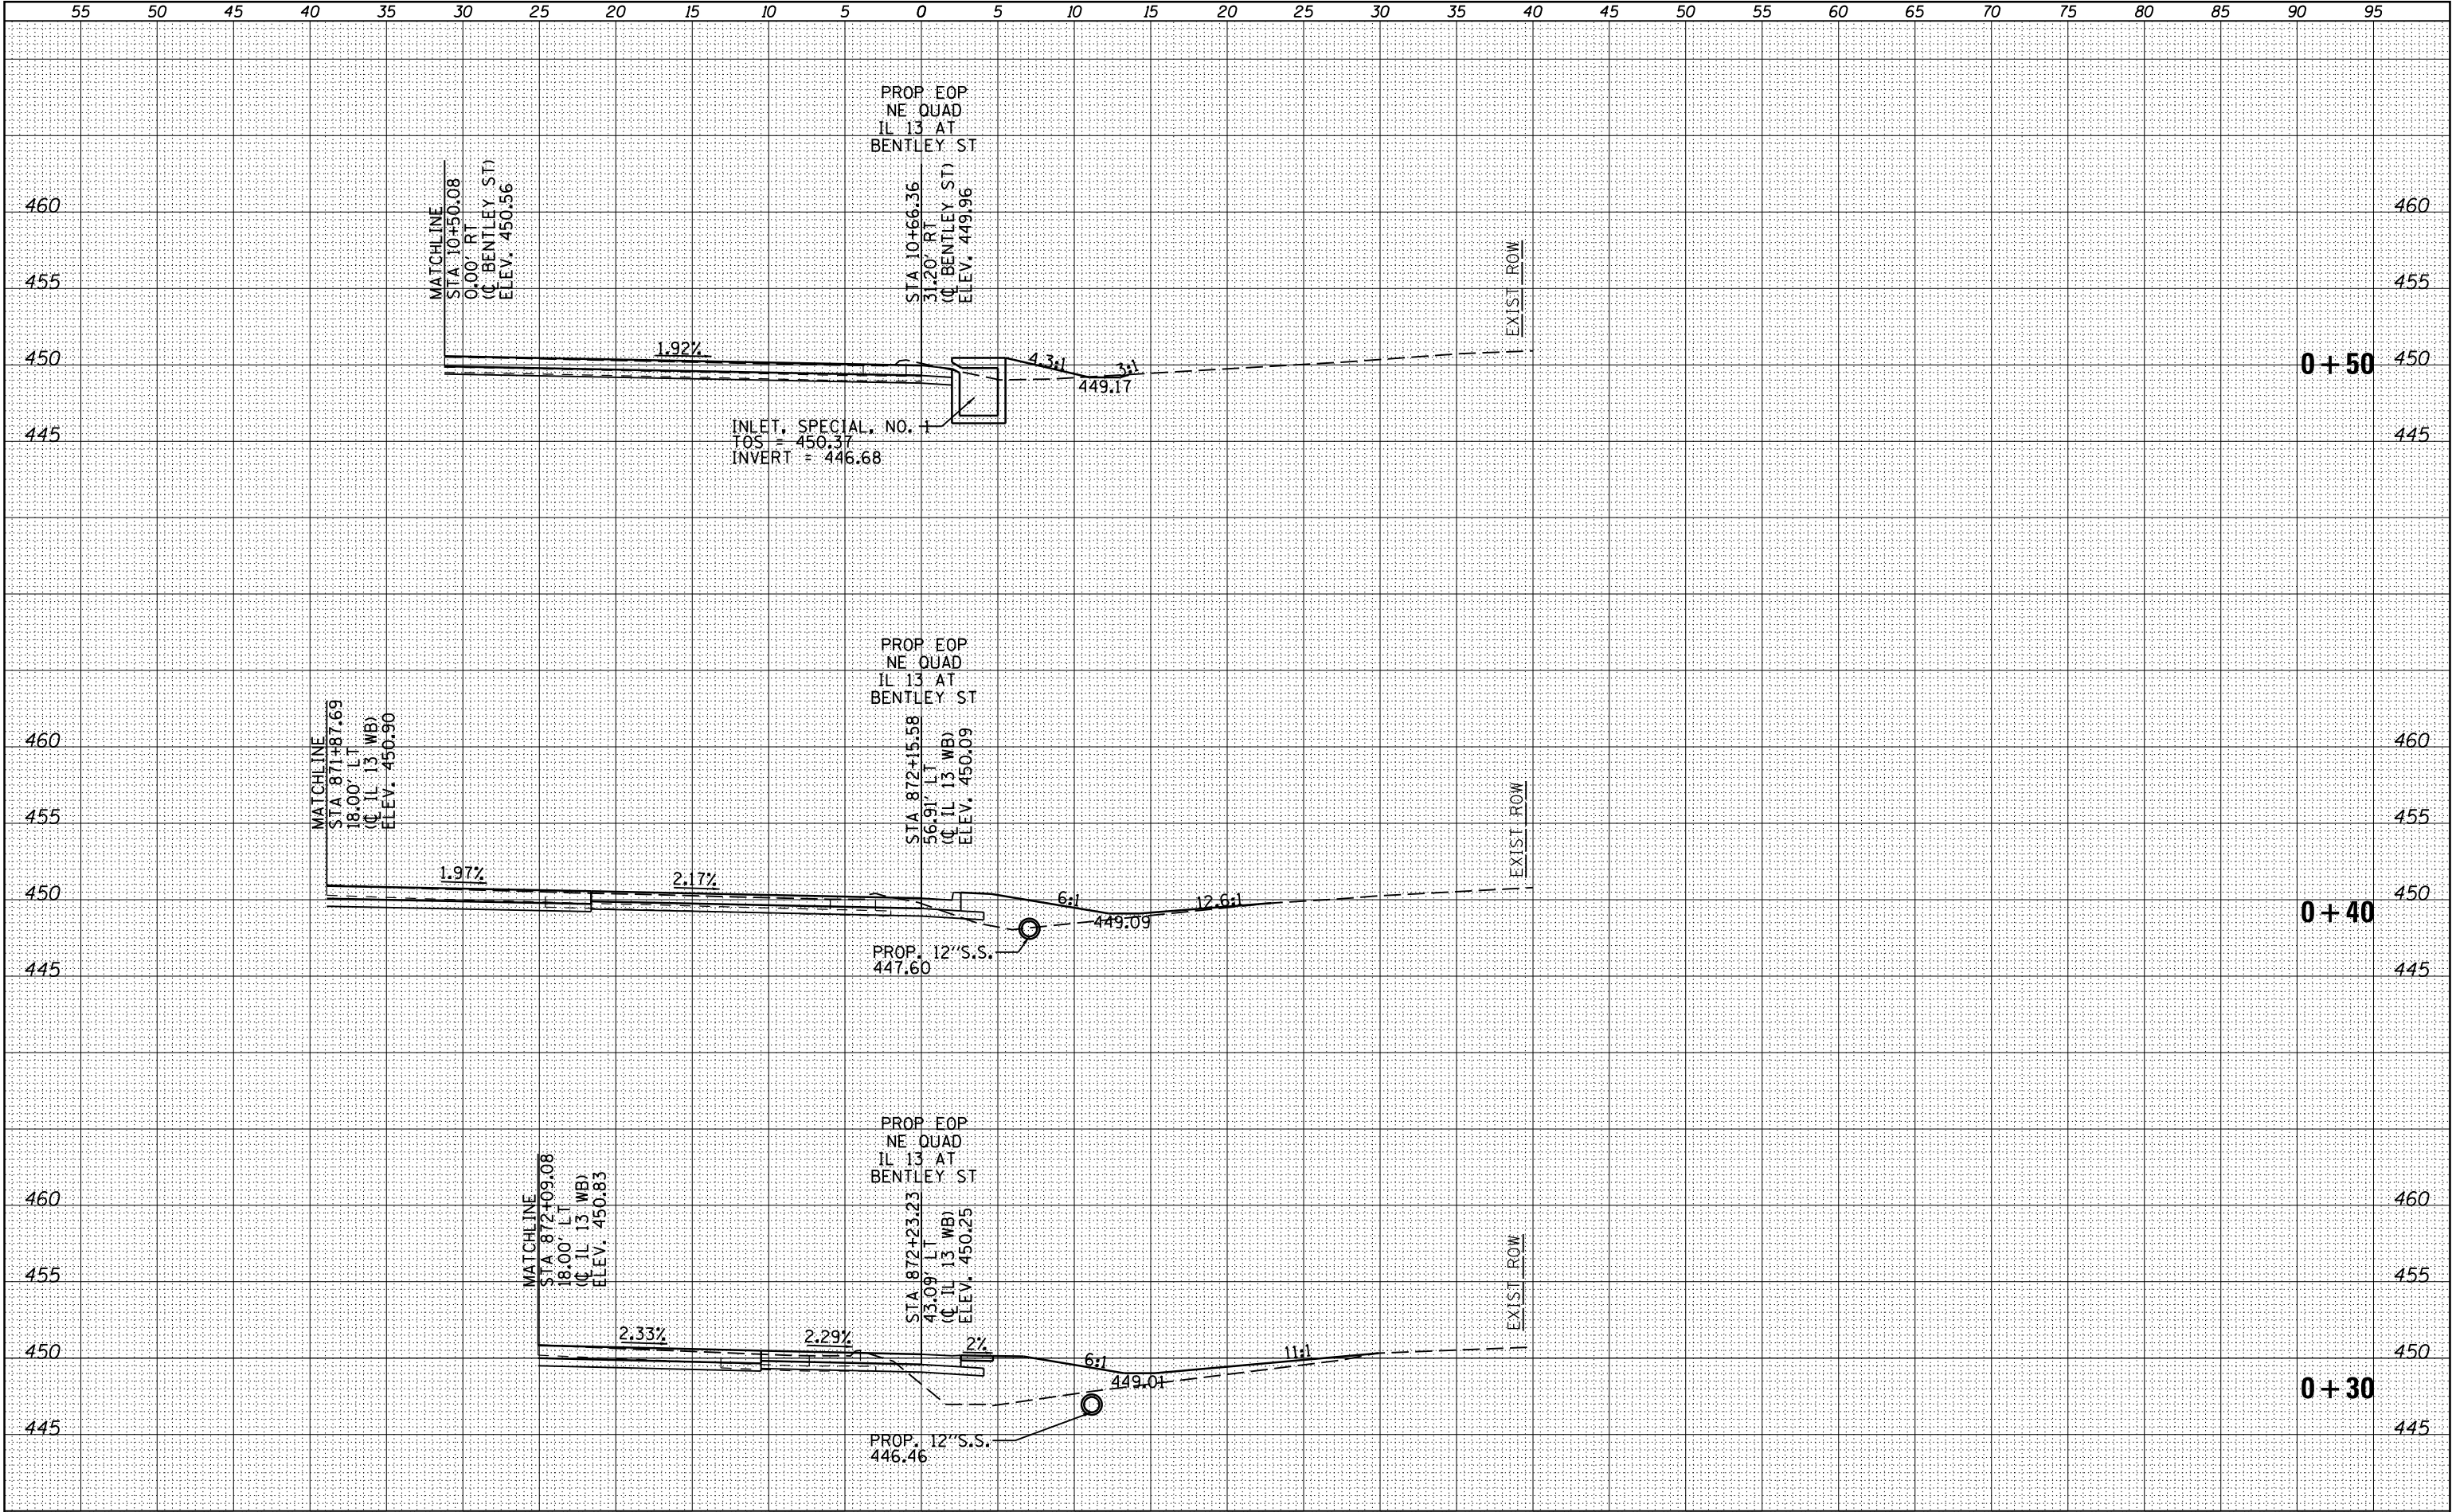

FILE NAME =	USER NAME = sUSERs	DESIGNED -	REVISED -	STATE OF ILLINOIS DEPARTMENT OF TRANSPORTATION		BENTLEY ST NORTHEAST QUADRANT CROSS SECTIONS		F.A.P. RTE.	SECTION	COUNTY	TOTAL SHEETS	SHEET NO.
c:\pw_work\pwork\kellykd\0184451\78203-sht-3-BentleyQUAD5.dgn		DRAWN -	REVISED -					331	(1X-1)R-5,RS-3,N-5,TS-4	WILLIAMSON	288	246
PLOT SCALE = 10.0000' / in.		CHECKED -	REVISED -					CONTRACT NO. 78203				
PLOT DATE = 5/11/2012		DATE -	REVISED -					ILLINOIS FED. AID PROJECT				
				SCALE: 1"=5'		SHEET NO. OF SHEETS		STA. +30 TO STA. +50				