


| | |
|---------------|---------------|
| DATE | |
| BY | |
| FINAL SURVEY | SURVEYED |
| NOTE BOOK NO. | PLOTTED |
| | TEMPLATE |
| | AREAS CHECKED |

| | |
|-----------------|---------------|
| DATE | |
| BY | |
| ORIGINAL SURVEY | SURVEYED |
| NOTE BOOK NO. | PLOTTED |
| | TEMPLATE |
| | AREAS CHECKED |

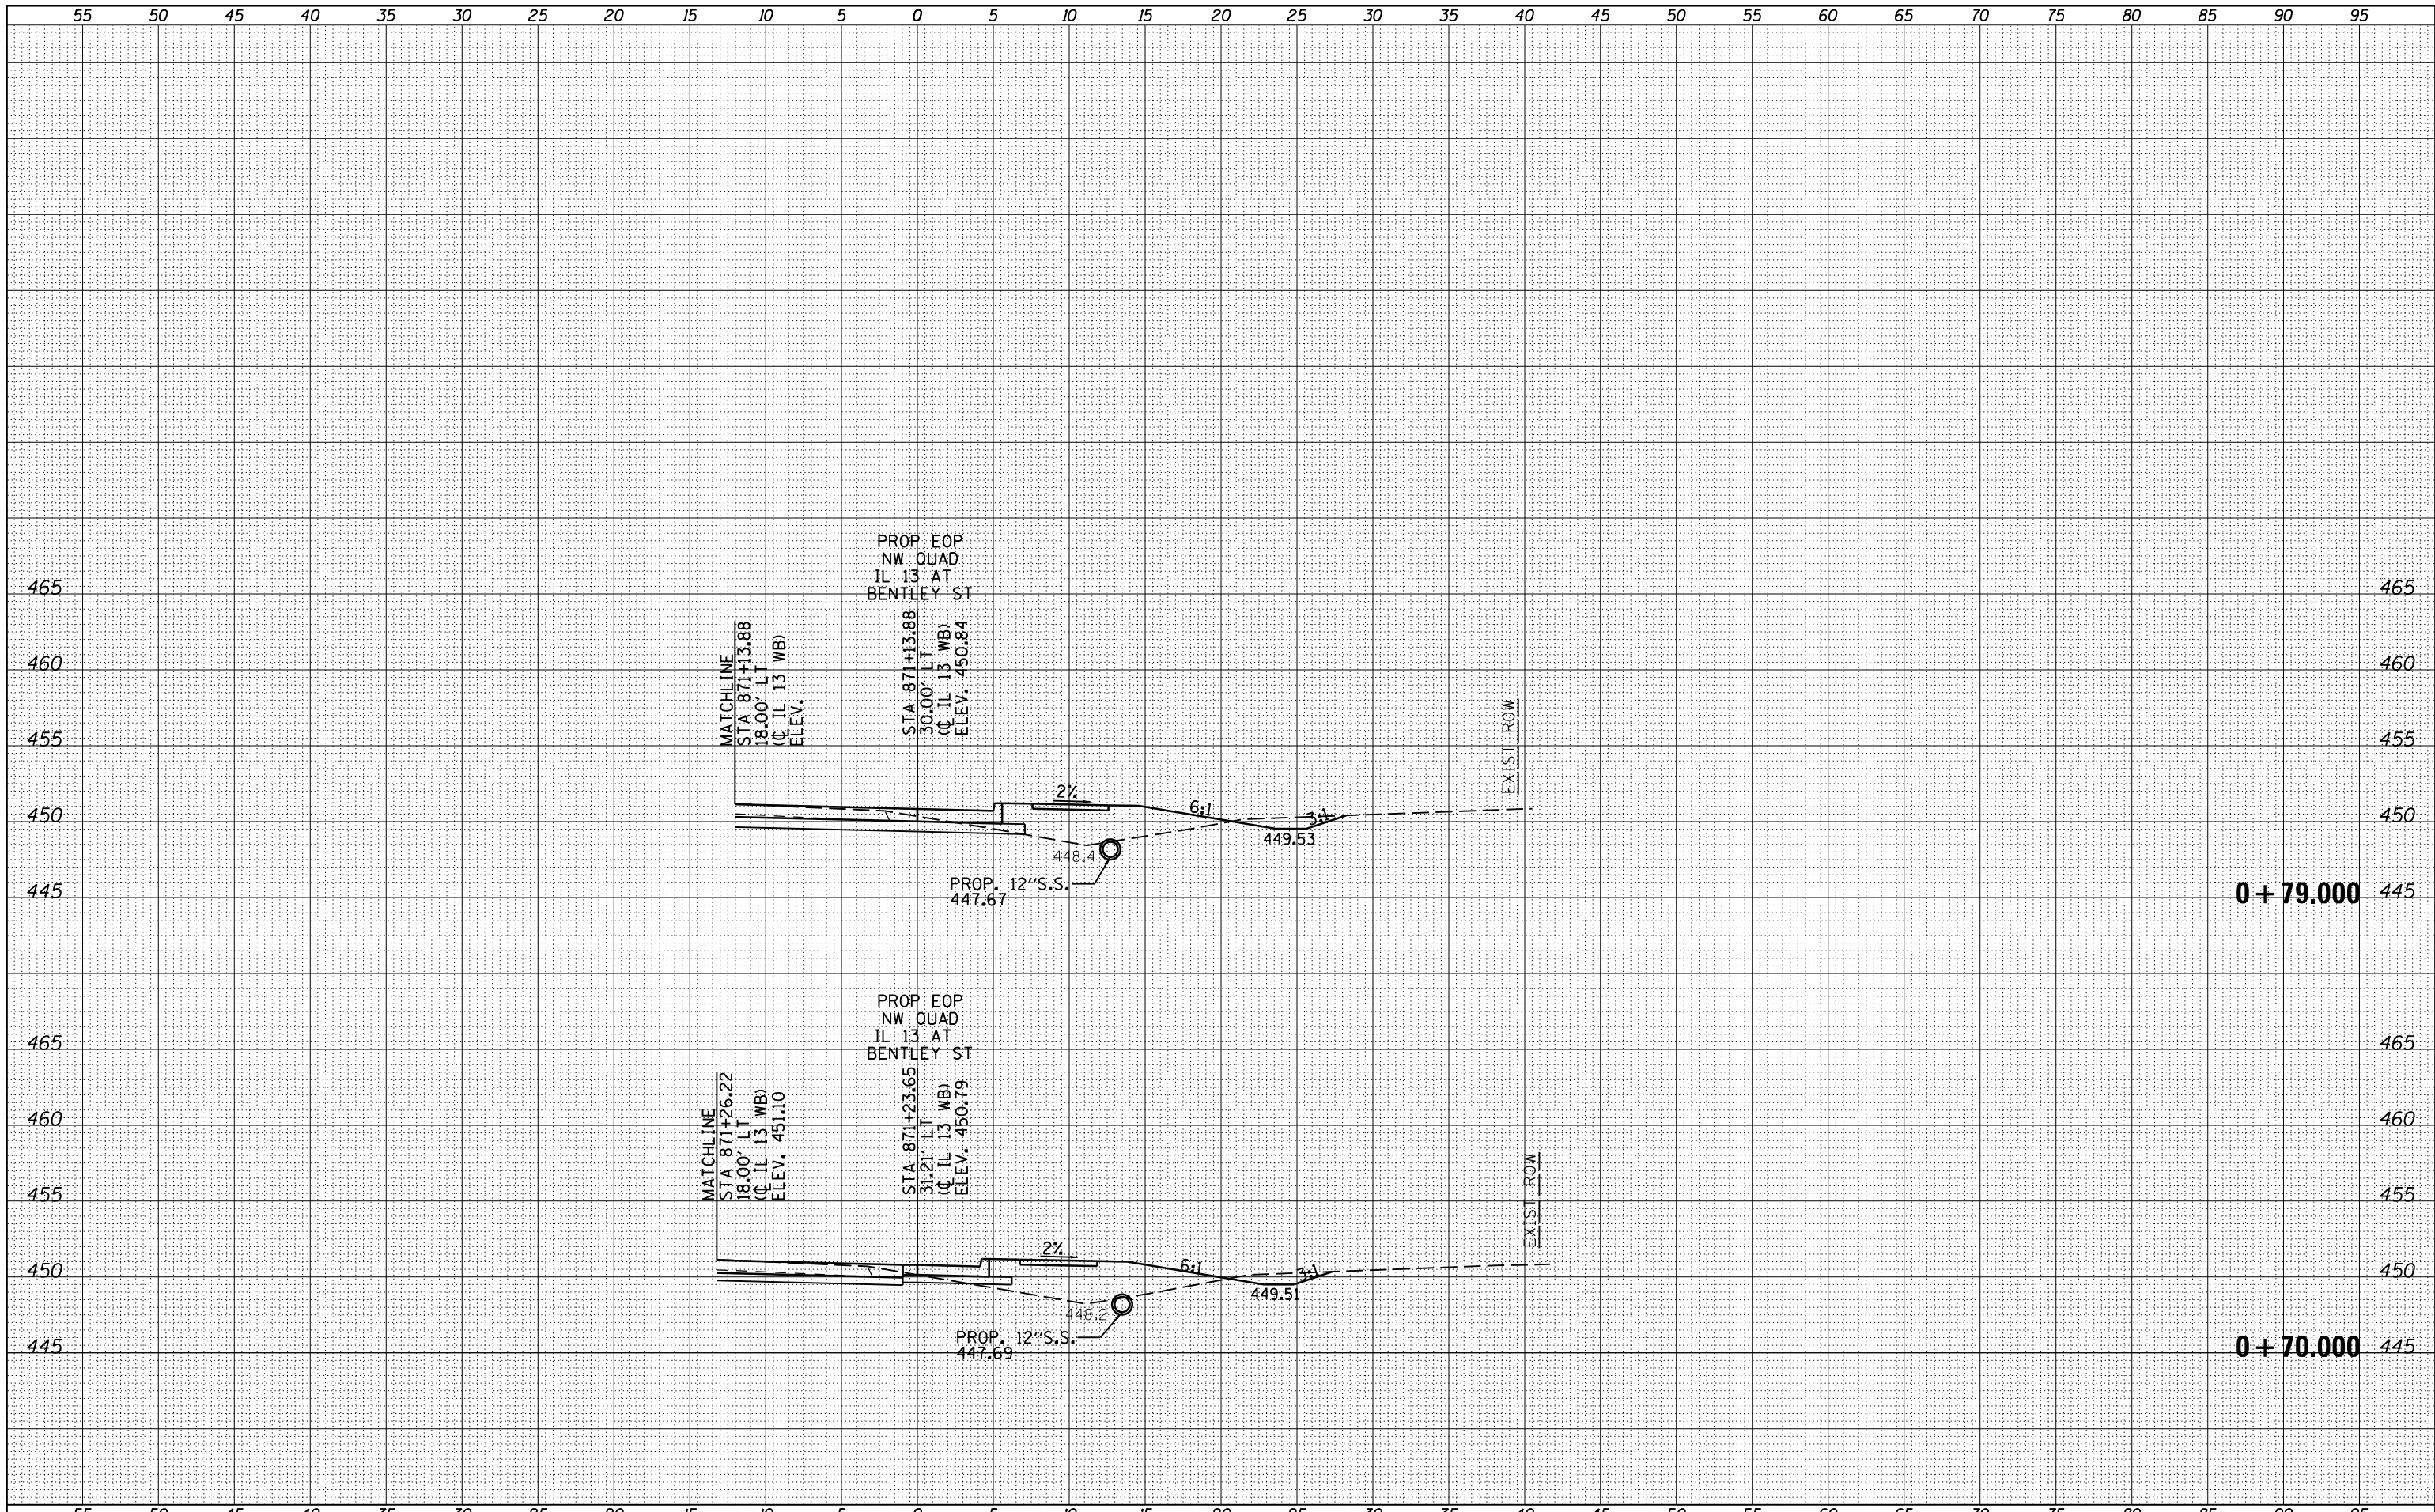

FILE NAME =
 c:\pw_work\pwwork\kellykd\0184451\78203-sht-x-BentleyQUAD5.dgn

USER NAME = susers
 PLOT SCALE = 10.0000' / in.
 PLOT DATE = 5/11/2012

DESIGNED -
 DRAWN -
 CHECKED -
 DATE -

REVISED -
 REVISED -
 REVISED -
 REVISED -

STATE OF ILLINOIS
 DEPARTMENT OF TRANSPORTATION

BENTLEY ST NORTHWEST QUADRANT
 CROSS SECTIONS
 SCALE: SHEET OF SHEETS STA. +70,000 TO STA. +79,000

| F.A.P. RTE. | SECTION | COUNTY | TOTAL SHEETS | SHEET NO. |
|---------------------------|-------------------------|------------|--------------|-----------|
| 331 | (1X-1)R-5,RS-3,N-5,TS-4 | WILLIAMSON | 288 | 251 |
| CONTRACT NO. 78203 | | | | |
| ILLINOIS FED. AID PROJECT | | | | |