


BY	DATE

BY	DATE

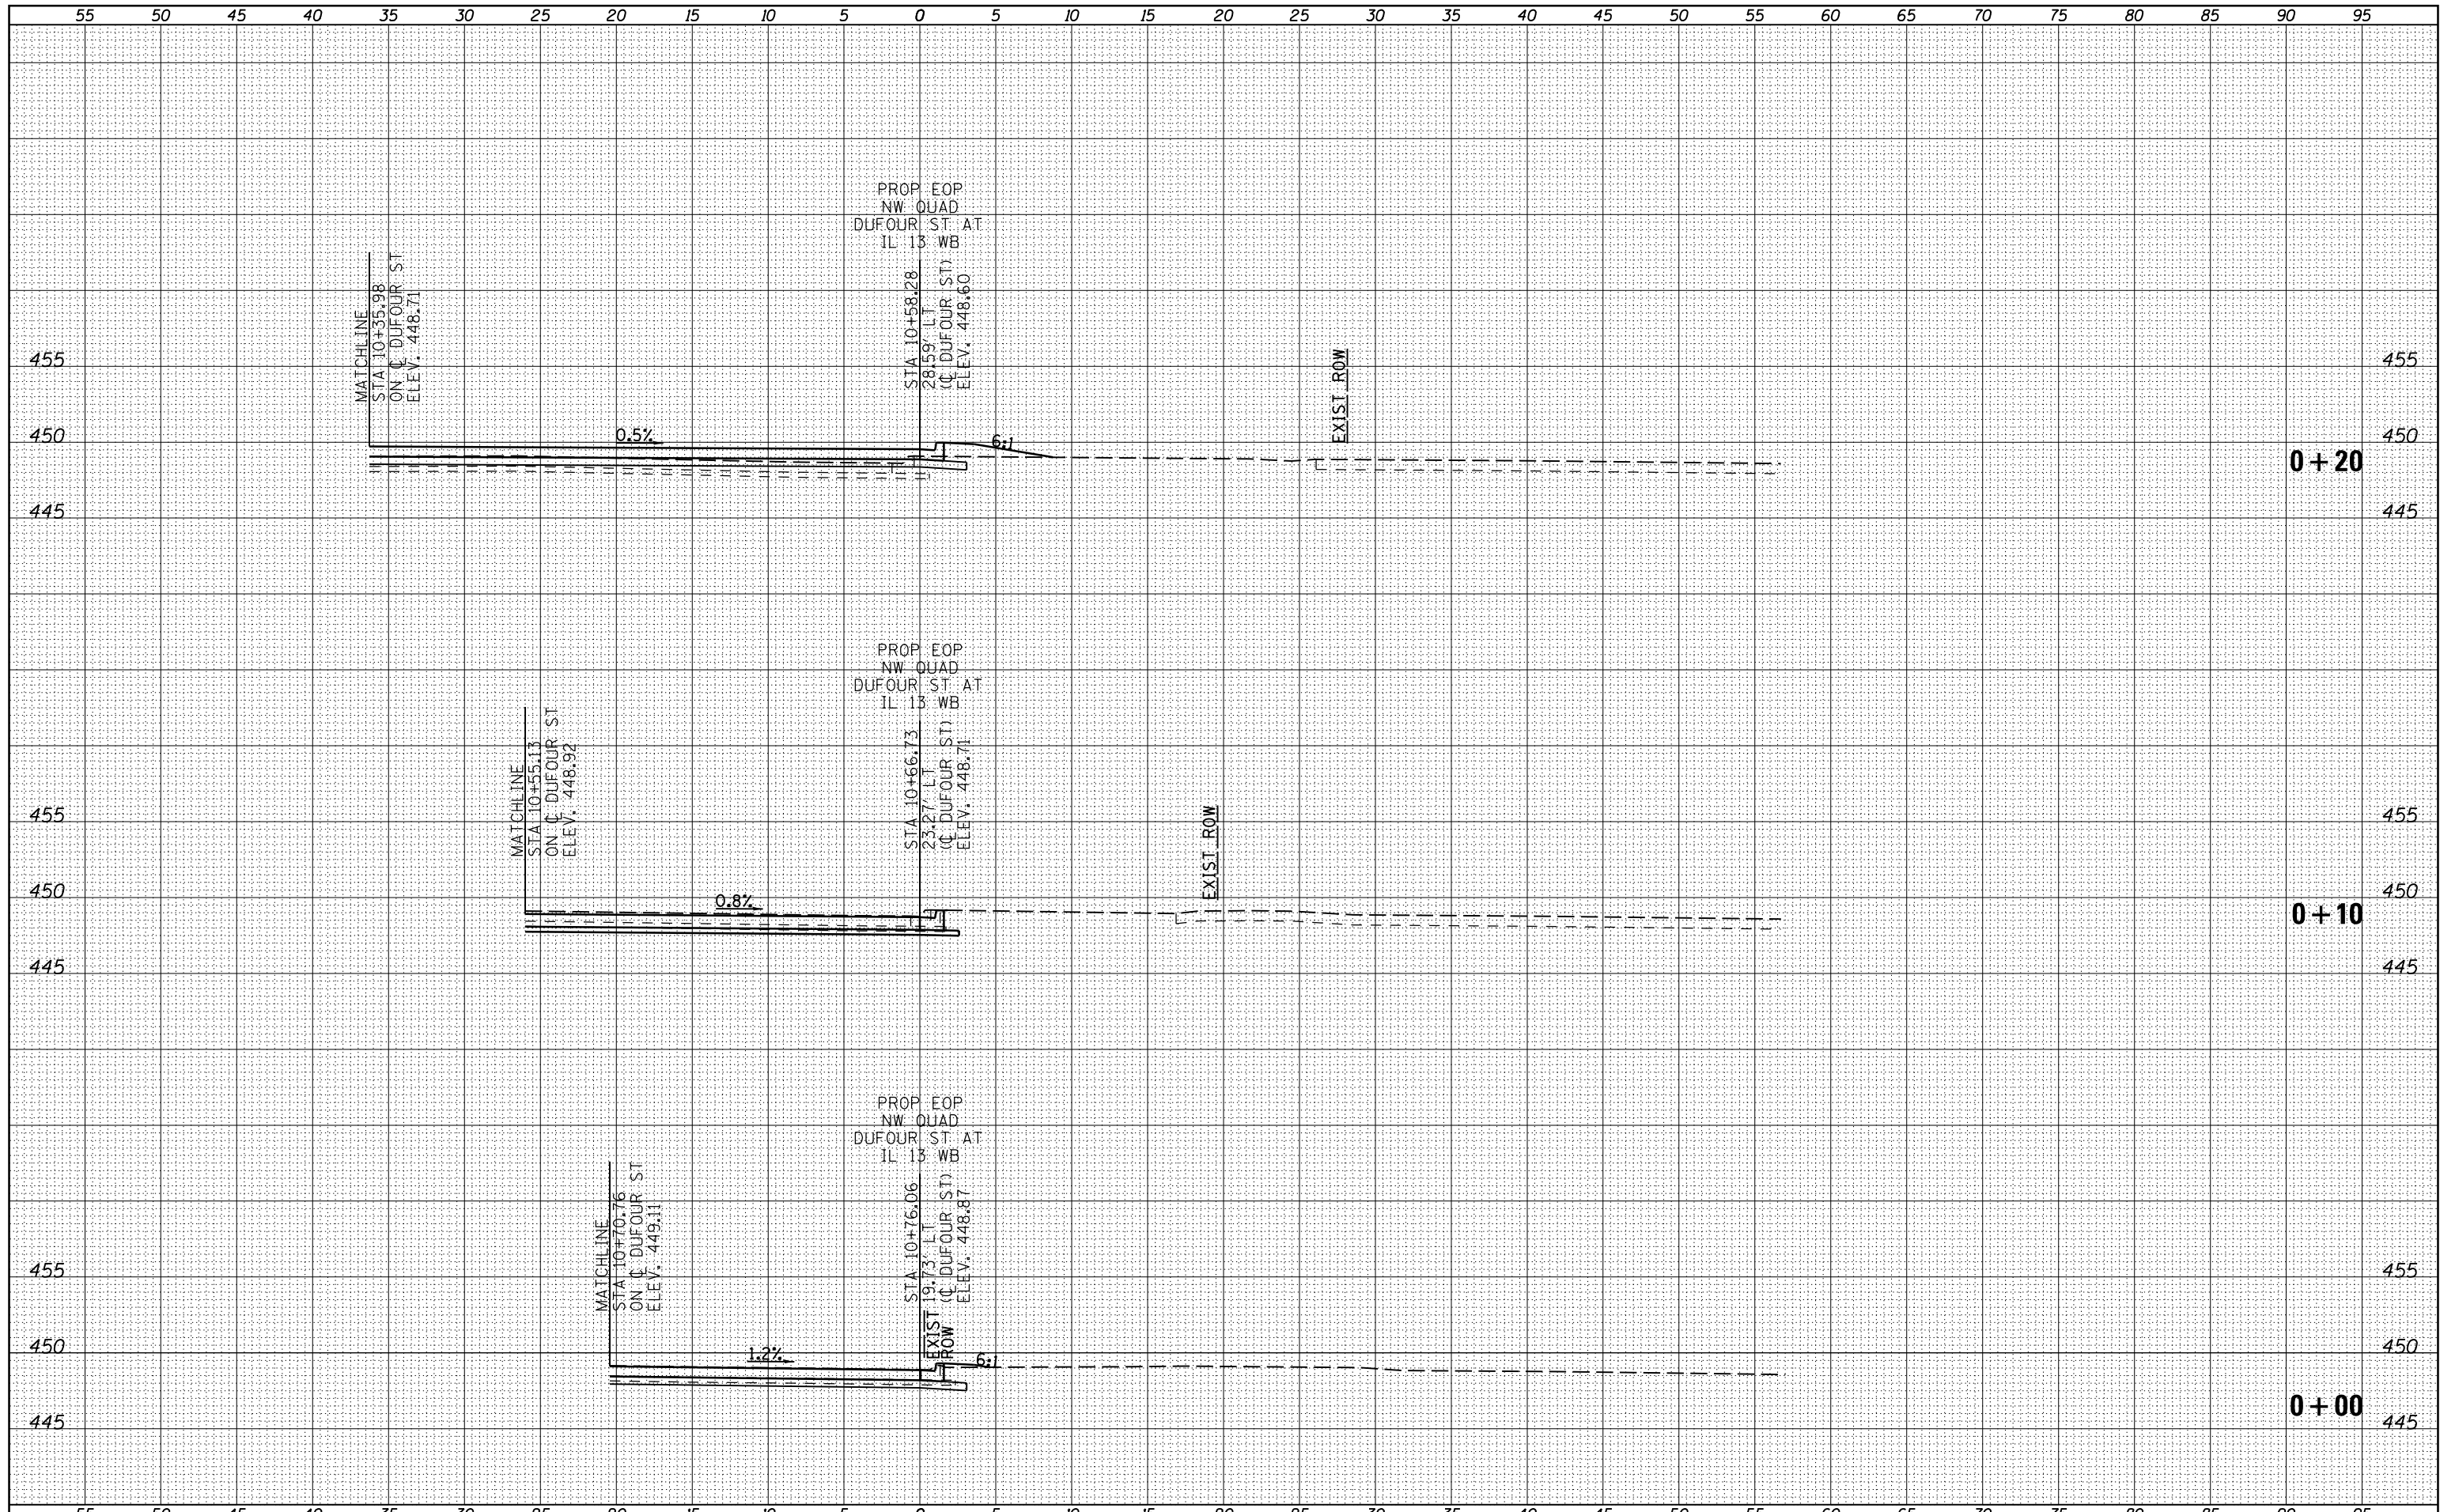

FILE NAME :	USER NAME :	DESIGNED :	REVISÉ :

DRAWN :	CHECKED :	DATE :

REVISÉ :	REVISÉ :	REVISÉ :

**STATE OF ILLINOIS
DEPARTMENT OF TRANSPORTATION**

DUFOUR ST NORTHWEST QUADRANT CROSS SECTIONS			
SCALE: 1"=5'	SHEET NO.	OF SHEETS	STA. +00 TO STA. +20

F.A.P. RTE.	SECTION	COUNTY	TOTAL SHEETS	SHEET NO.
331	(1X-1)R-5,RS-3,N-5,TS-4	WILLIAMSON	288	262
CONTRACT NO. 78203			ILLINOIS FED. AID PROJECT	