


DATE	
BY	
FINAL SURVEY	SURVEYED
NOTE BOOK	PLOTTED
NO.	TEMPLATE
	AREAS CHECKED
	AREAS CHECKED

DATE	
BY	
ORIGINAL SURVEY	SURVEYED
NOTE BOOK	PLOTTED
NO.	TEMPLATE
	AREAS CHECKED
	AREAS CHECKED

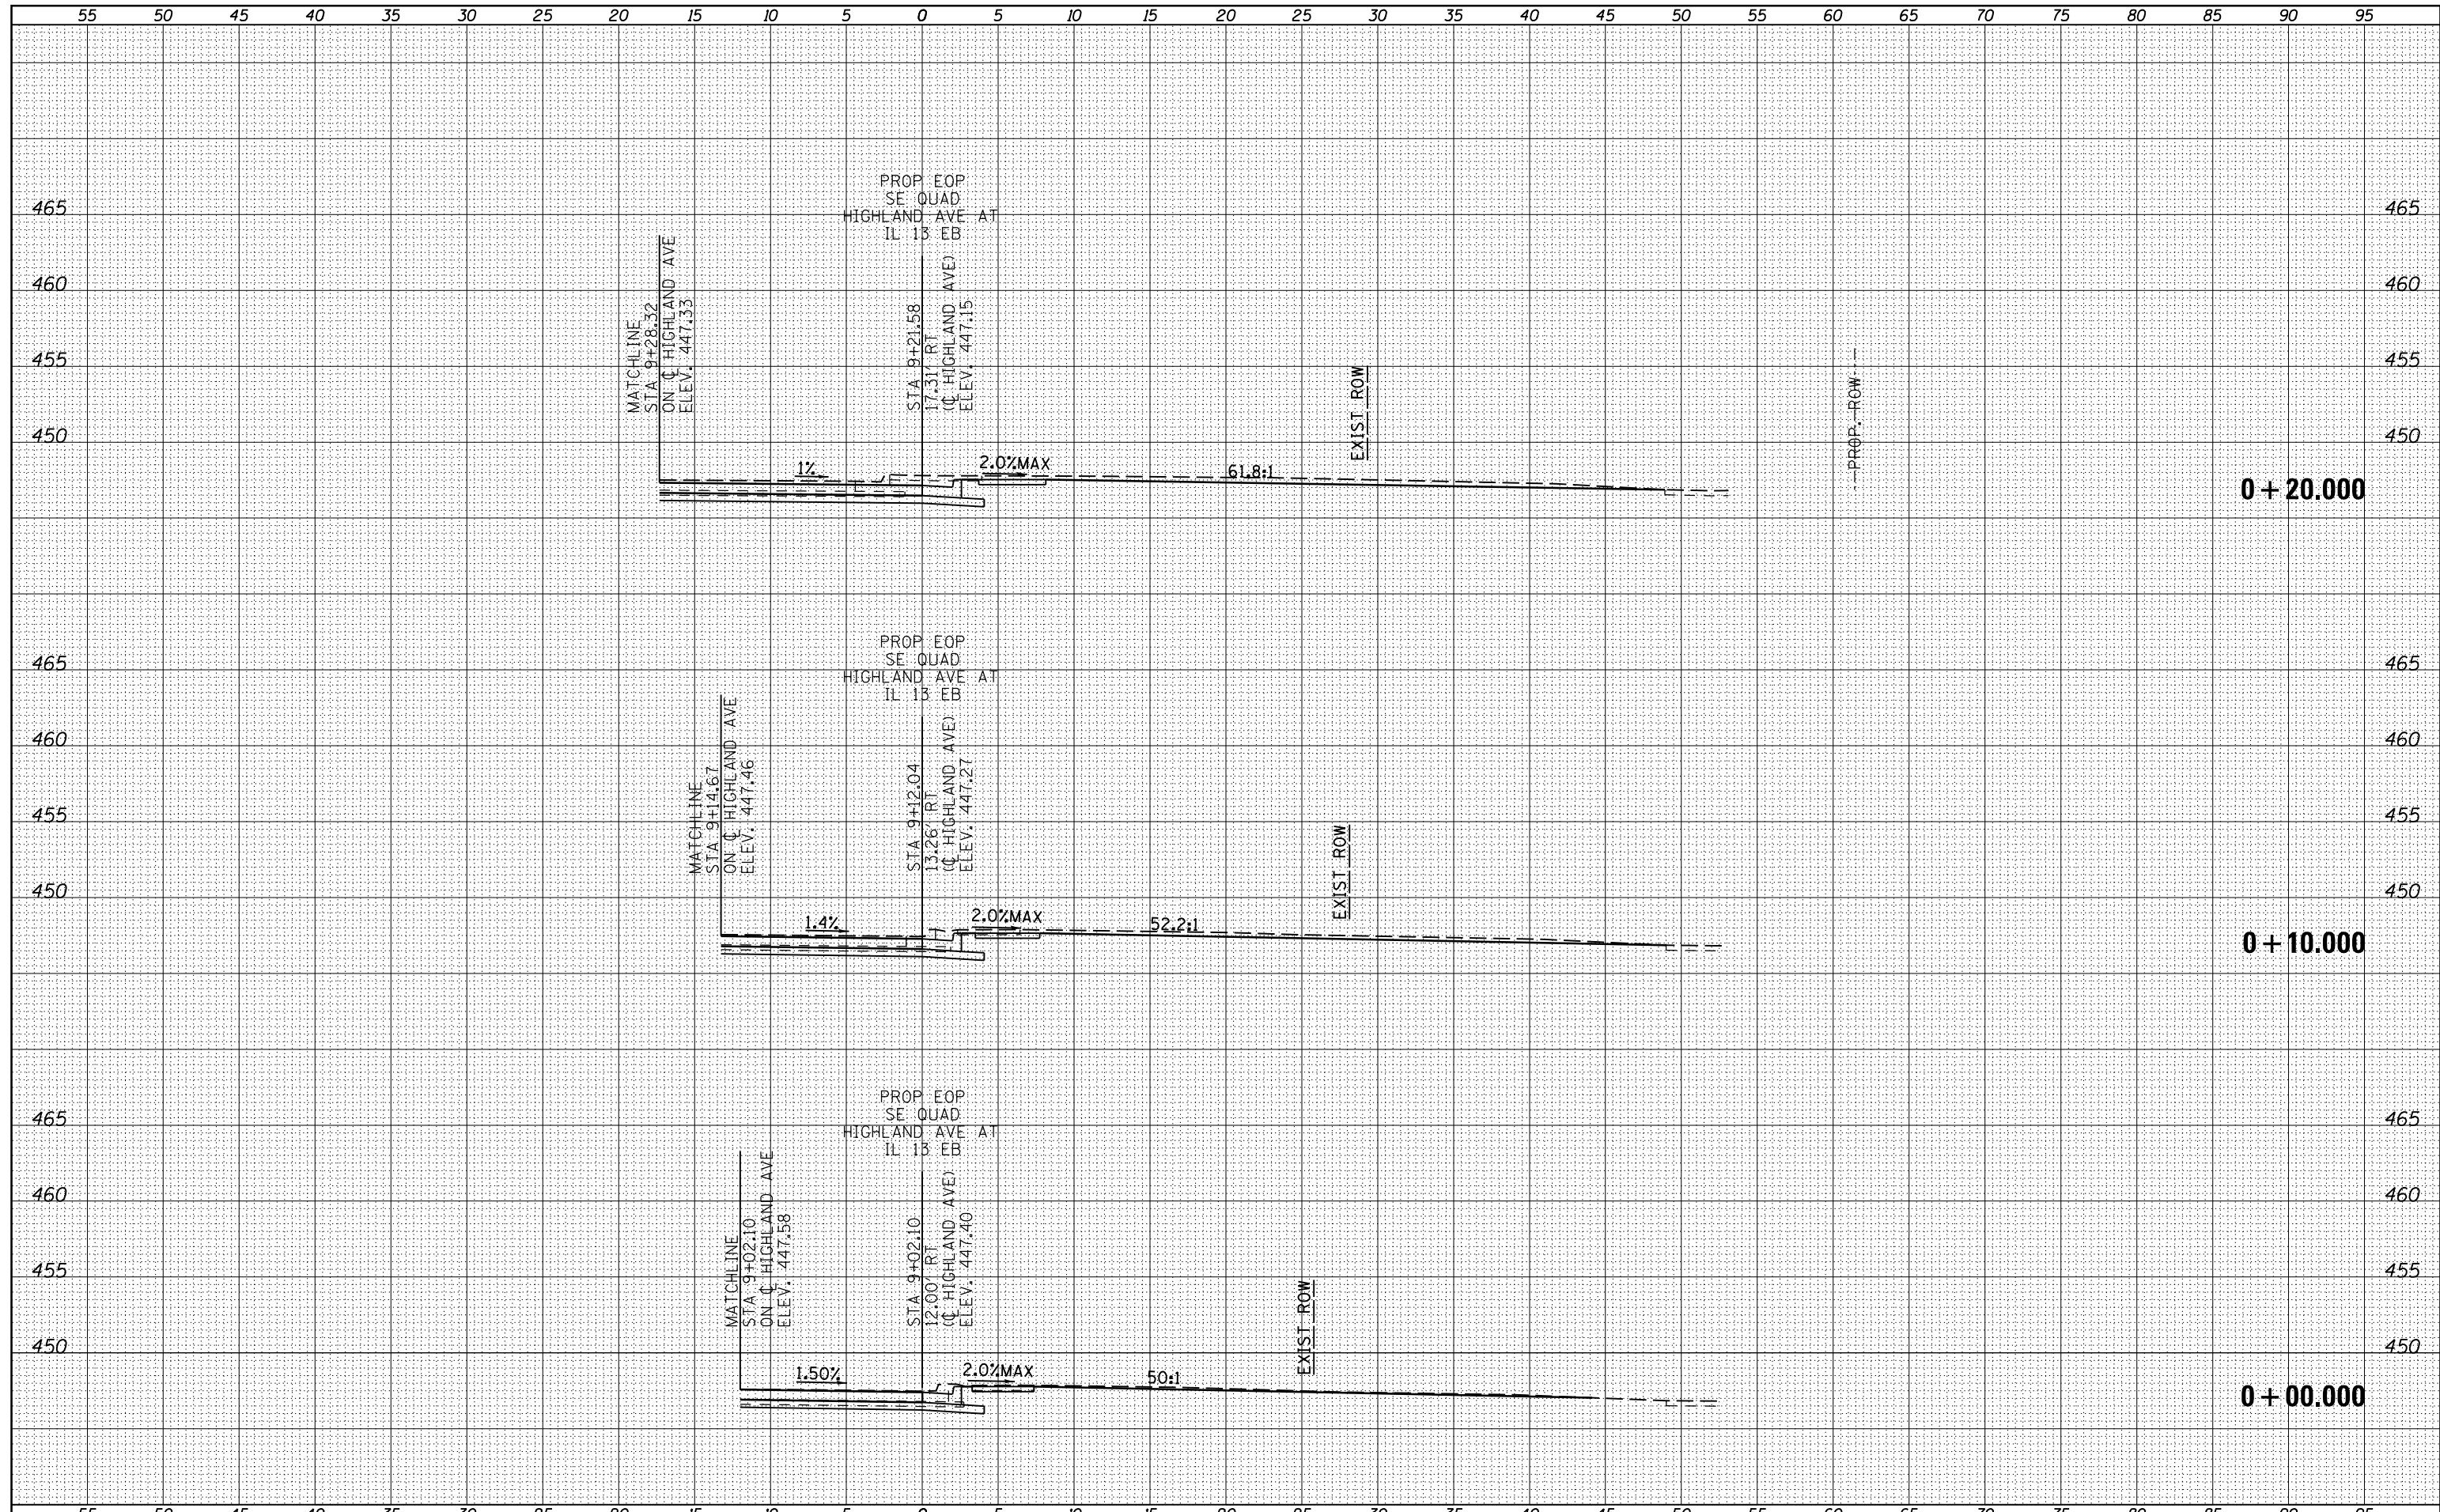

FILE NAME =	USER NAME = susers	DESIGNED -	REVISED -	STATE OF ILLINOIS DEPARTMENT OF TRANSPORTATION	HIGHLAND AVE SOUTHEAST QUADRANT CROSS SECTIONS		F.A.P. RTE.	SECTION	COUNTY	TOTAL SHEETS	SHEET NO.
es:\pw\work\p\dot\k\elleyk\d\0184451\78203-sht-x\HighQUADS.dgn		DRAWN -	REVISED -		331	(1X-1)R-5,RS-3,N-5,TS-4	WILLIAMSON	288	265		
PLOT SCALE = 10.0000 / in.		CHECKED -	REVISED -		CONTRACT NO. 78203						
PLOT DATE = 5/11/2012		DATE -	REVISED -		SCALE: SHEET OF SHEETS STA. +00.000 TO STA. +20.000		ILLINOIS FED. AID PROJECT				