


DATE	
BY	
SURVEYED	
PLOTTED	
TEMPLATE	
NOTE BOOK	
AREAS CHECKED	
NO.	

DATE	
BY	
SURVEYED	
PLOTTED	
TEMPLATE	
NOTE BOOK	
AREAS CHECKED	
NO.	

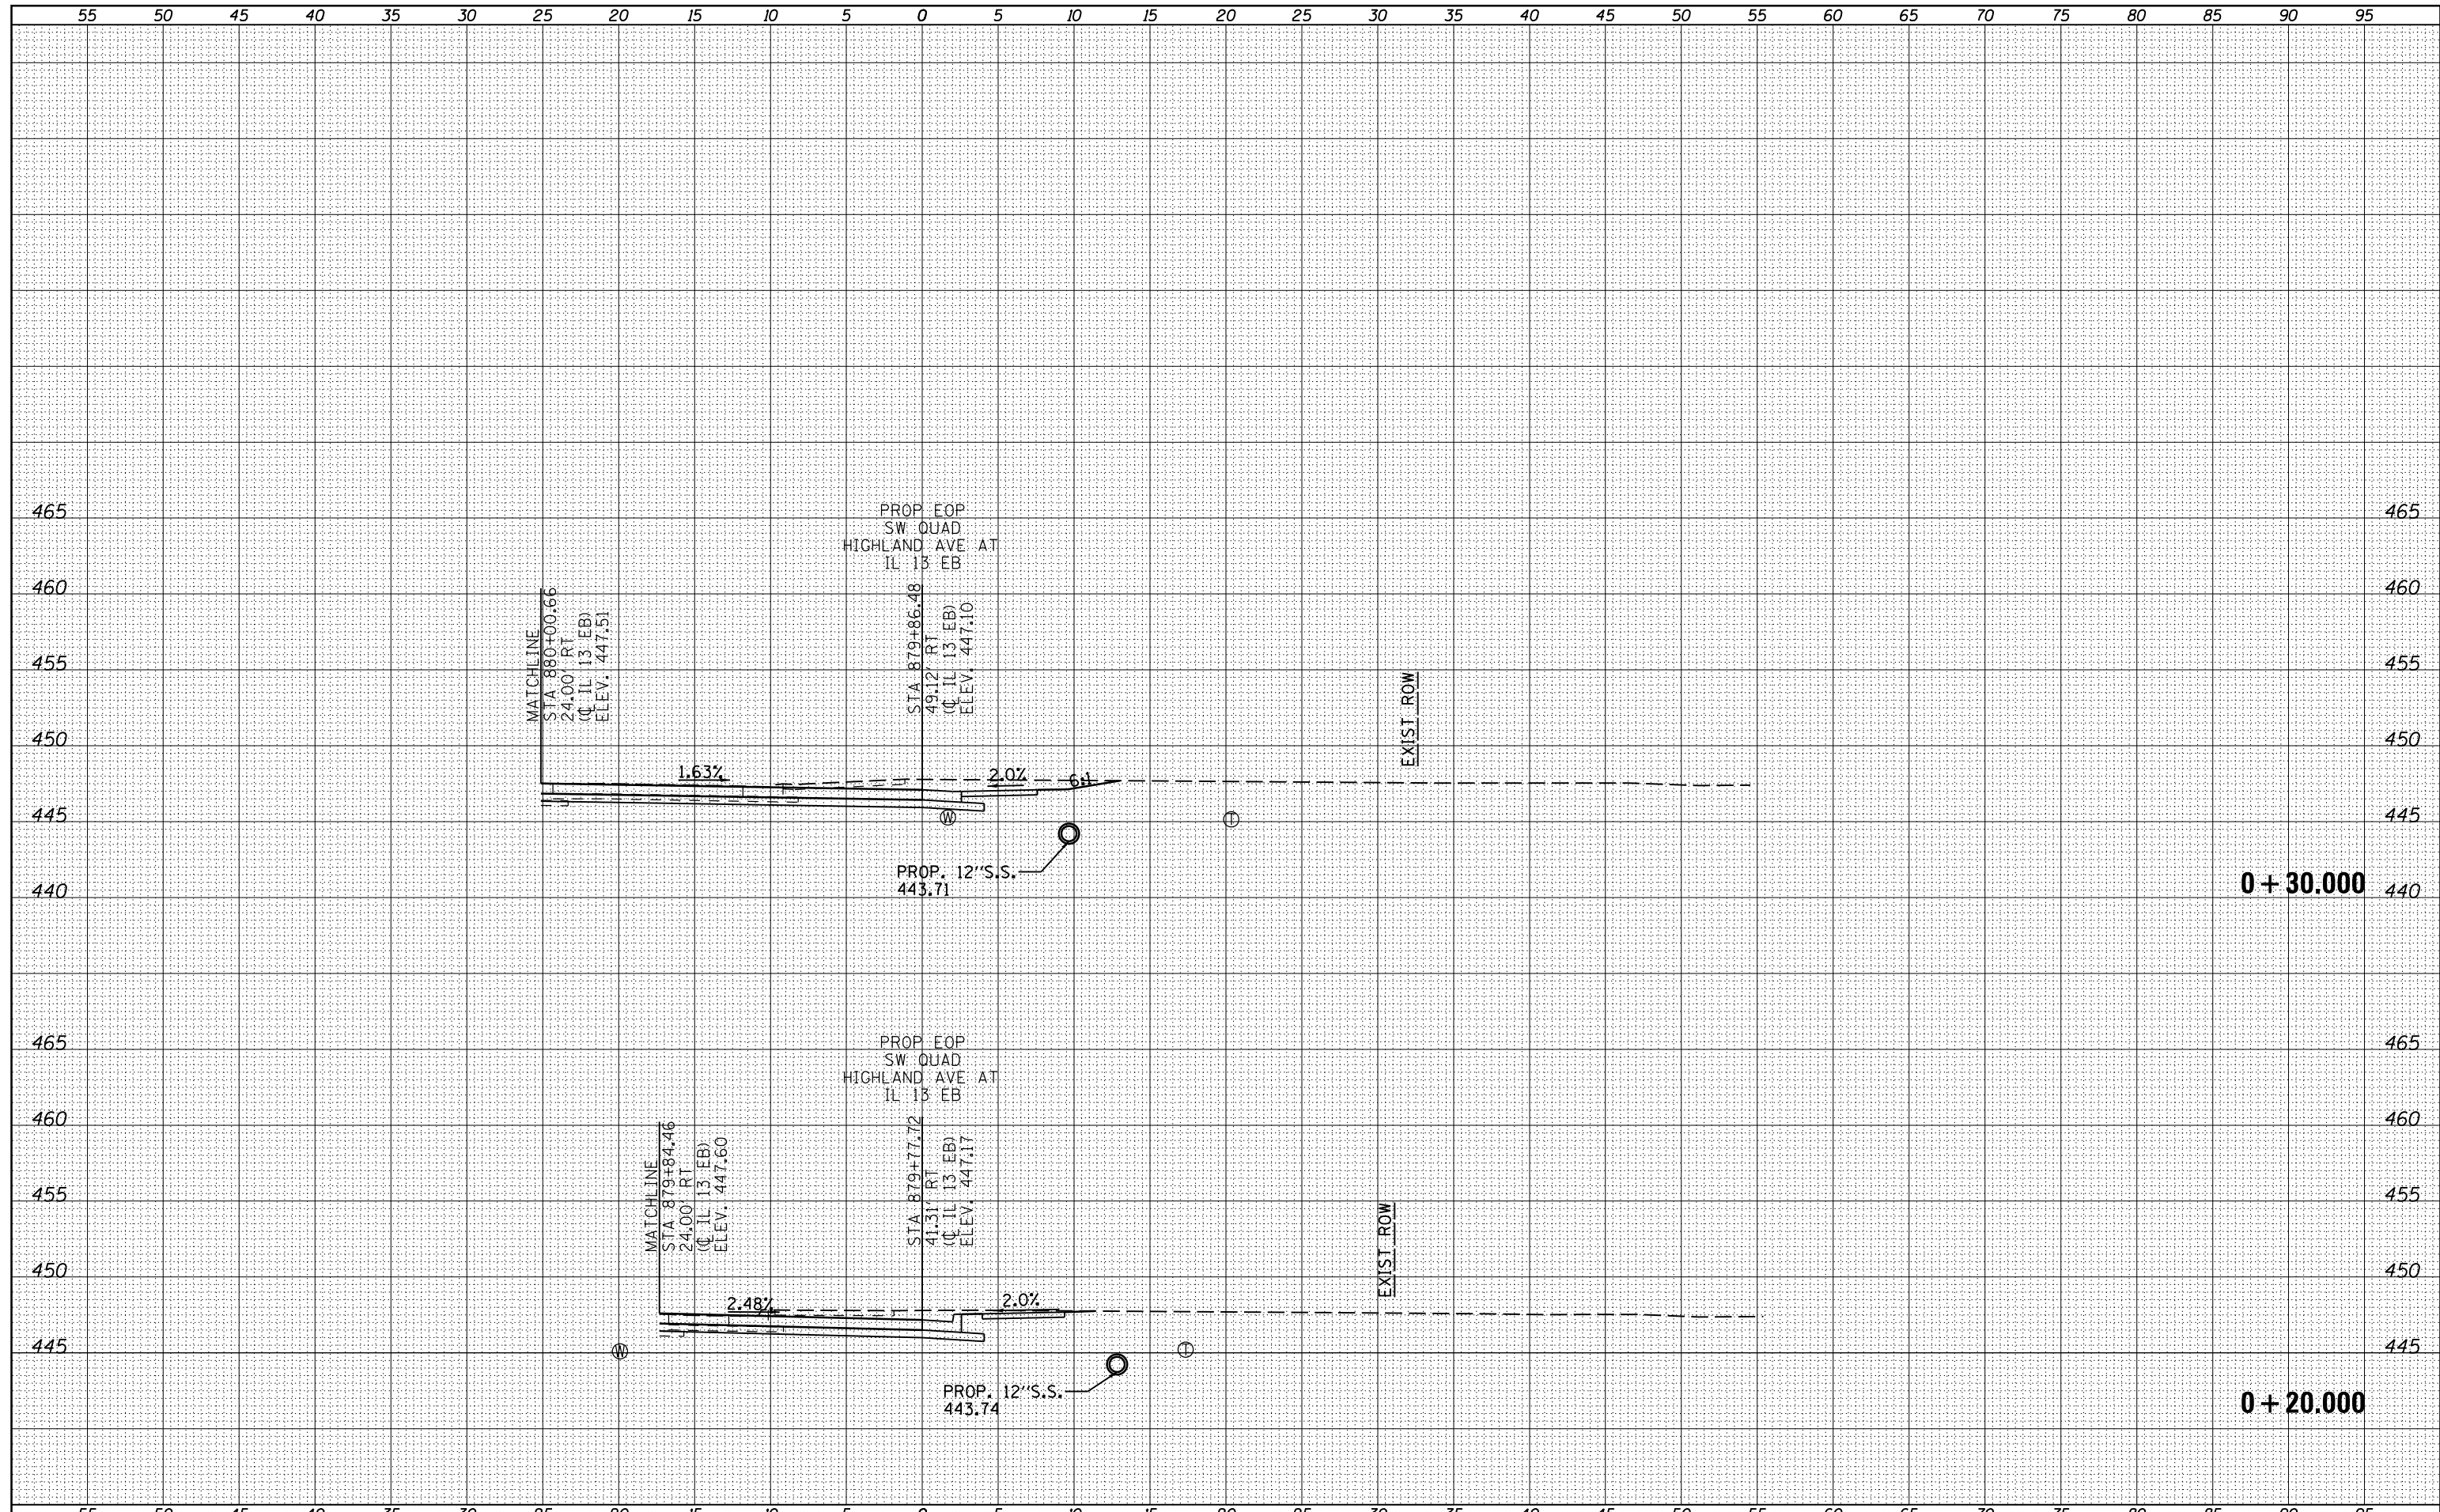

FILE NAME =  
 es:\pw\_work\pwidot\kellykd\0184451\78203-sht-x-1\HighQUADS.dgn

USER NAME = susers  
 DESIGNED -  
 DRAWN -  
 CHECKED -  
 DATE -

REVISIED -  
 REVISIED -  
 REVISIED -  
 REVISIED -

**STATE OF ILLINOIS  
 DEPARTMENT OF TRANSPORTATION**

**HIGHLAND AVE SOUTHWEST QUADRANT  
 CROSS SECTIONS**  
 SCALE: SHEET OF SHEETS STA. +20,000 TO STA. +30,000

F.A.P. RTE.	SECTION	COUNTY	TOTAL SHEETS	SHEET NO.
331	(1X-1)R-5,RS-3,N-5,TS-4	WILLIAMSON	288	270
CONTRACT NO. 78203			ILLINOIS FED. AID PROJECT	