


FINAL	SURVEYED	BY	DATE
SURVEY	PLOTTED		
NOTE BOOK	TEMPLATE		
NO.	AREAS CHECKED		

ORIGINAL	SURVEYED	BY	DATE
SURVEY	PLOTTED		
NOTE BOOK	TEMPLATE		
NO.	AREAS CHECKED		

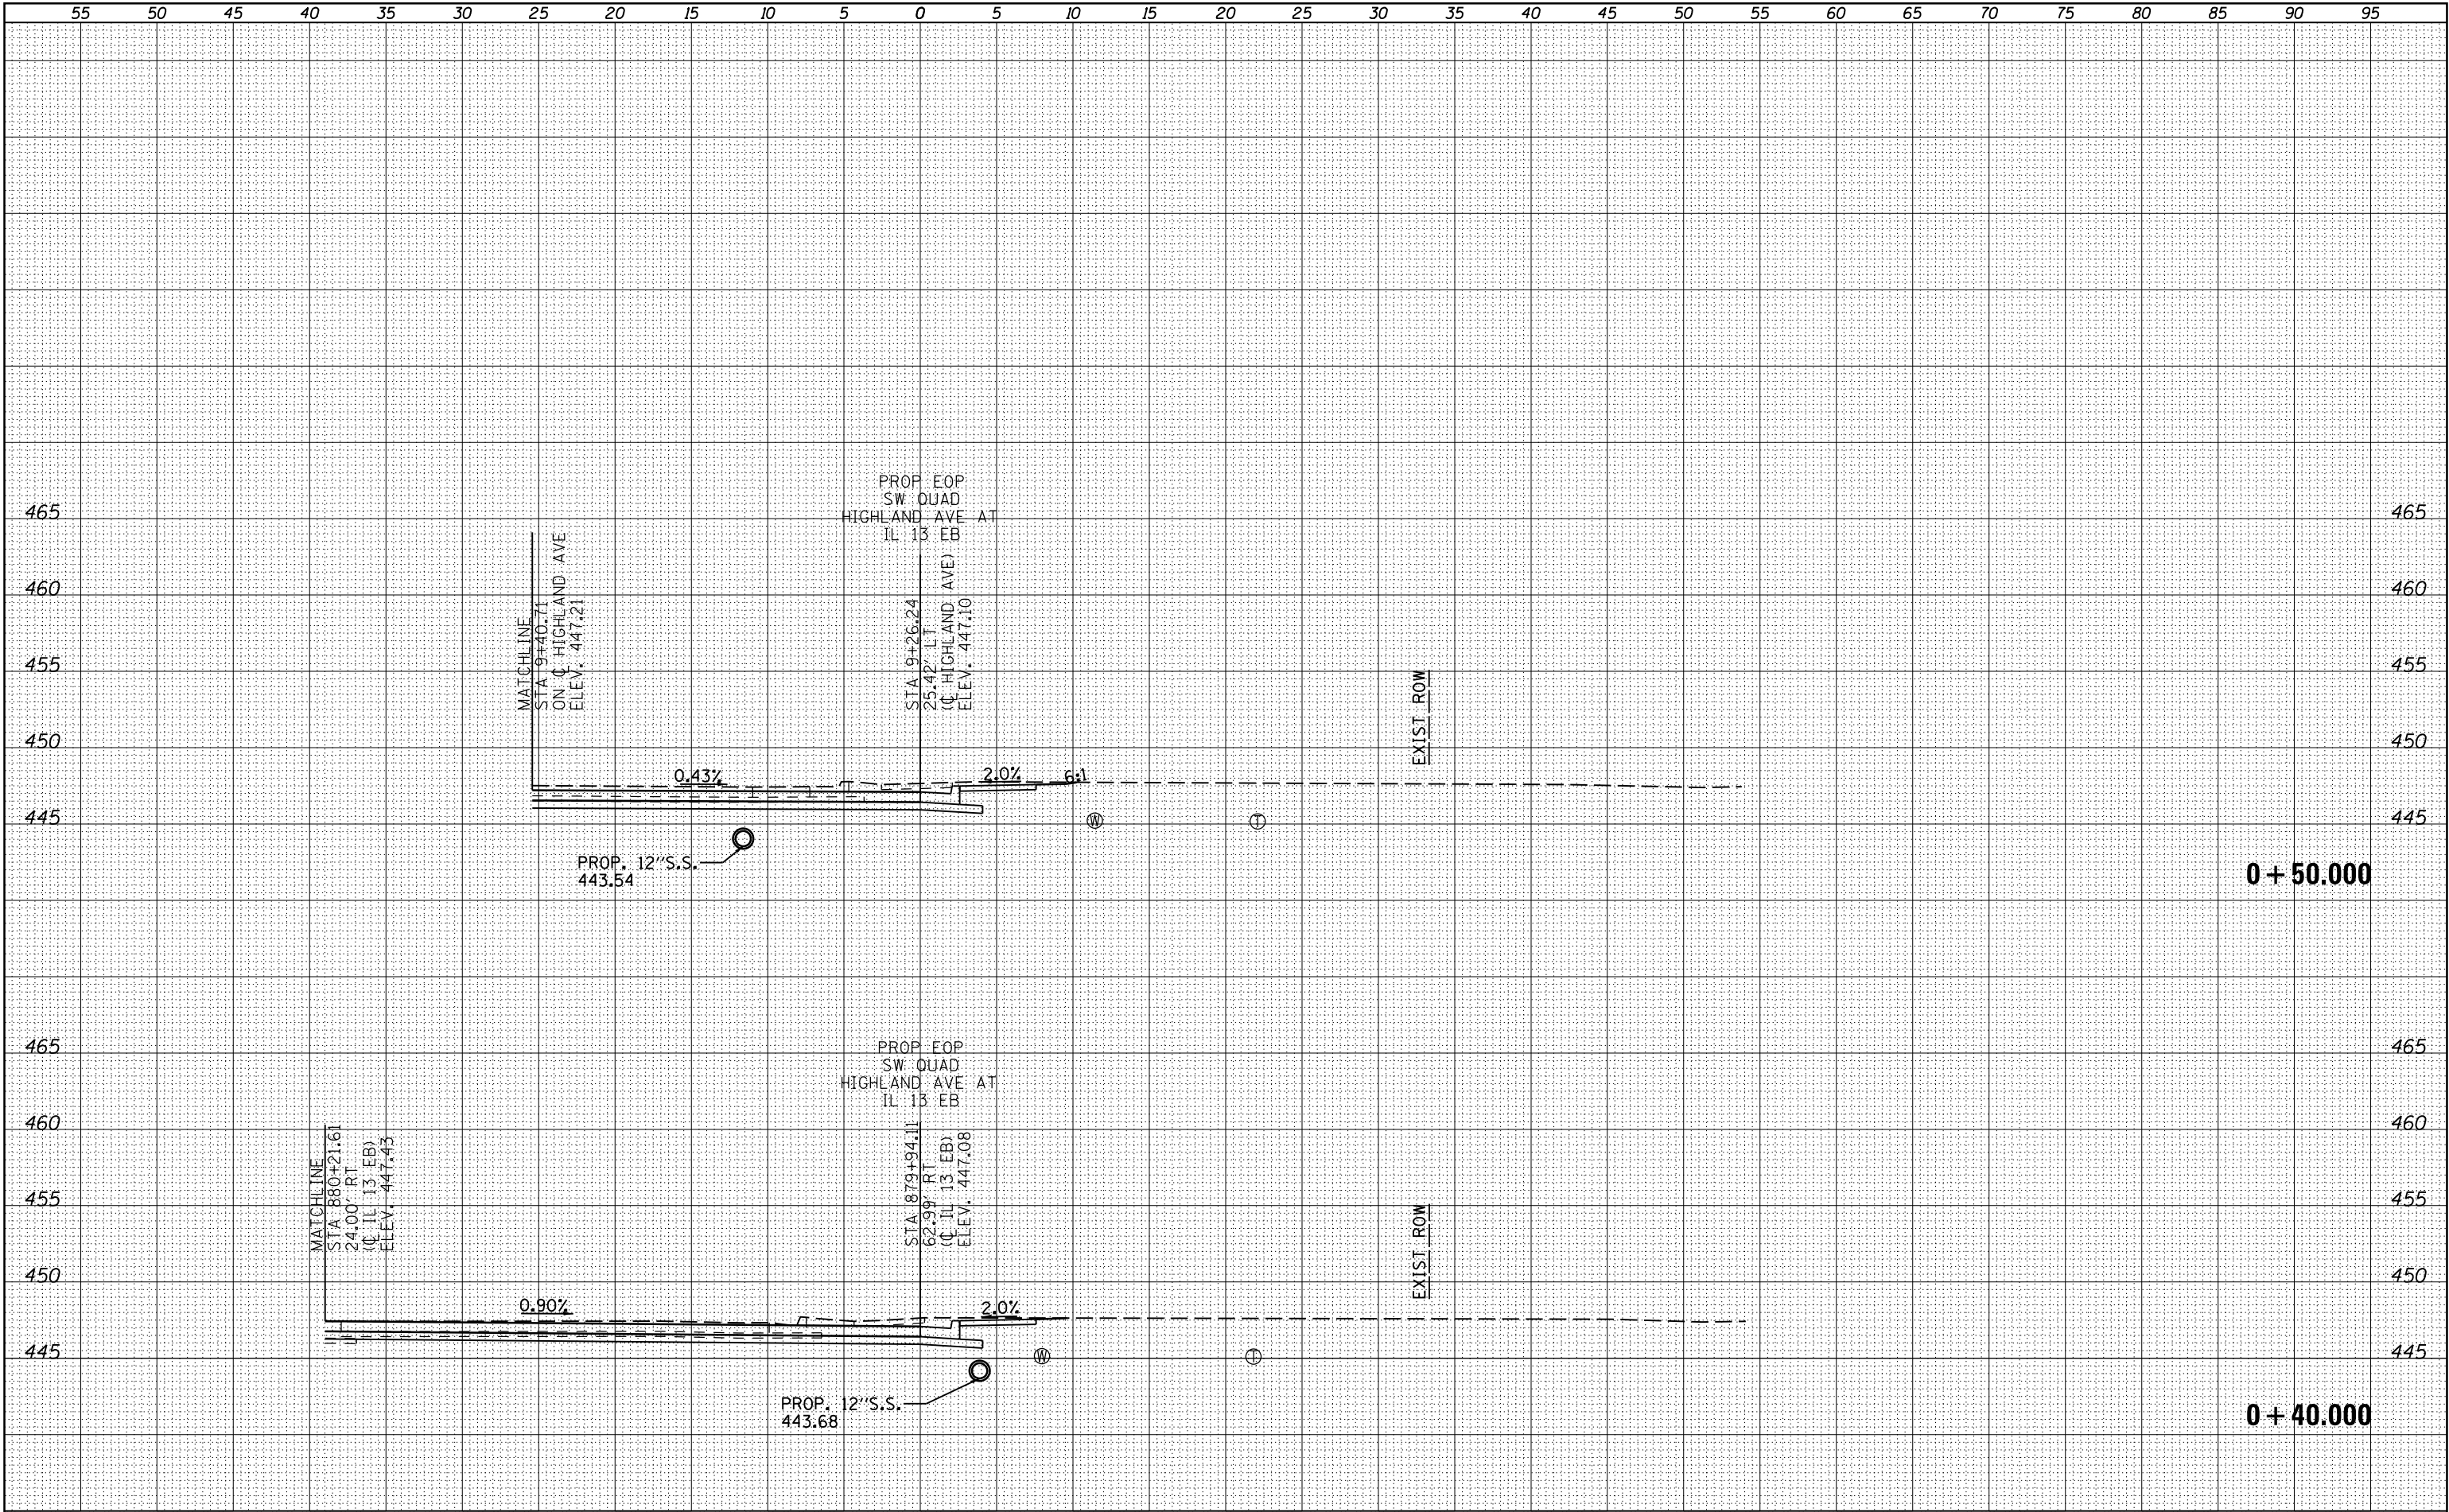

FILE NAME =	USER NAME = \$USER\$	DESIGNED -	REVISED -	STATE OF ILLINOIS DEPARTMENT OF TRANSPORTATION	HIGHLAND AVE SOUTHWEST QUADRANT CROSS SECTIONS				F.A.P. RTE.	SECTION	COUNTY	TOTAL SHEETS	SHEET NO.
c:\pw_work\pwwork\kellykd\0184451\78203-sht-x-1-HighQUADS.dgn		DRAWN -	REVISED -						331	(1X-1)R-5,RS-3,N-5,TS-4	WILLIAMSON	288	271
PLOT SCALE = 10.0000 ' / in.		CHECKED -	REVISED -		CONTRACT NO. 78203								
PLOT DATE = 5/11/2012		DATE -	REVISED -		ILLINOIS FED. AID PROJECT								
SCALE:		SHEET	OF	SHEETS	STA. +40.000	TO STA. +50.000							