


DATE	
BY	
SURVEYED	
PLOTTED	
TEMPLATE	
AREAS	
CHECKED	
NO.	

DATE	
BY	
SURVEYED	
PLOTTED	
TEMPLATE	
AREAS	
CHECKED	
NO.	

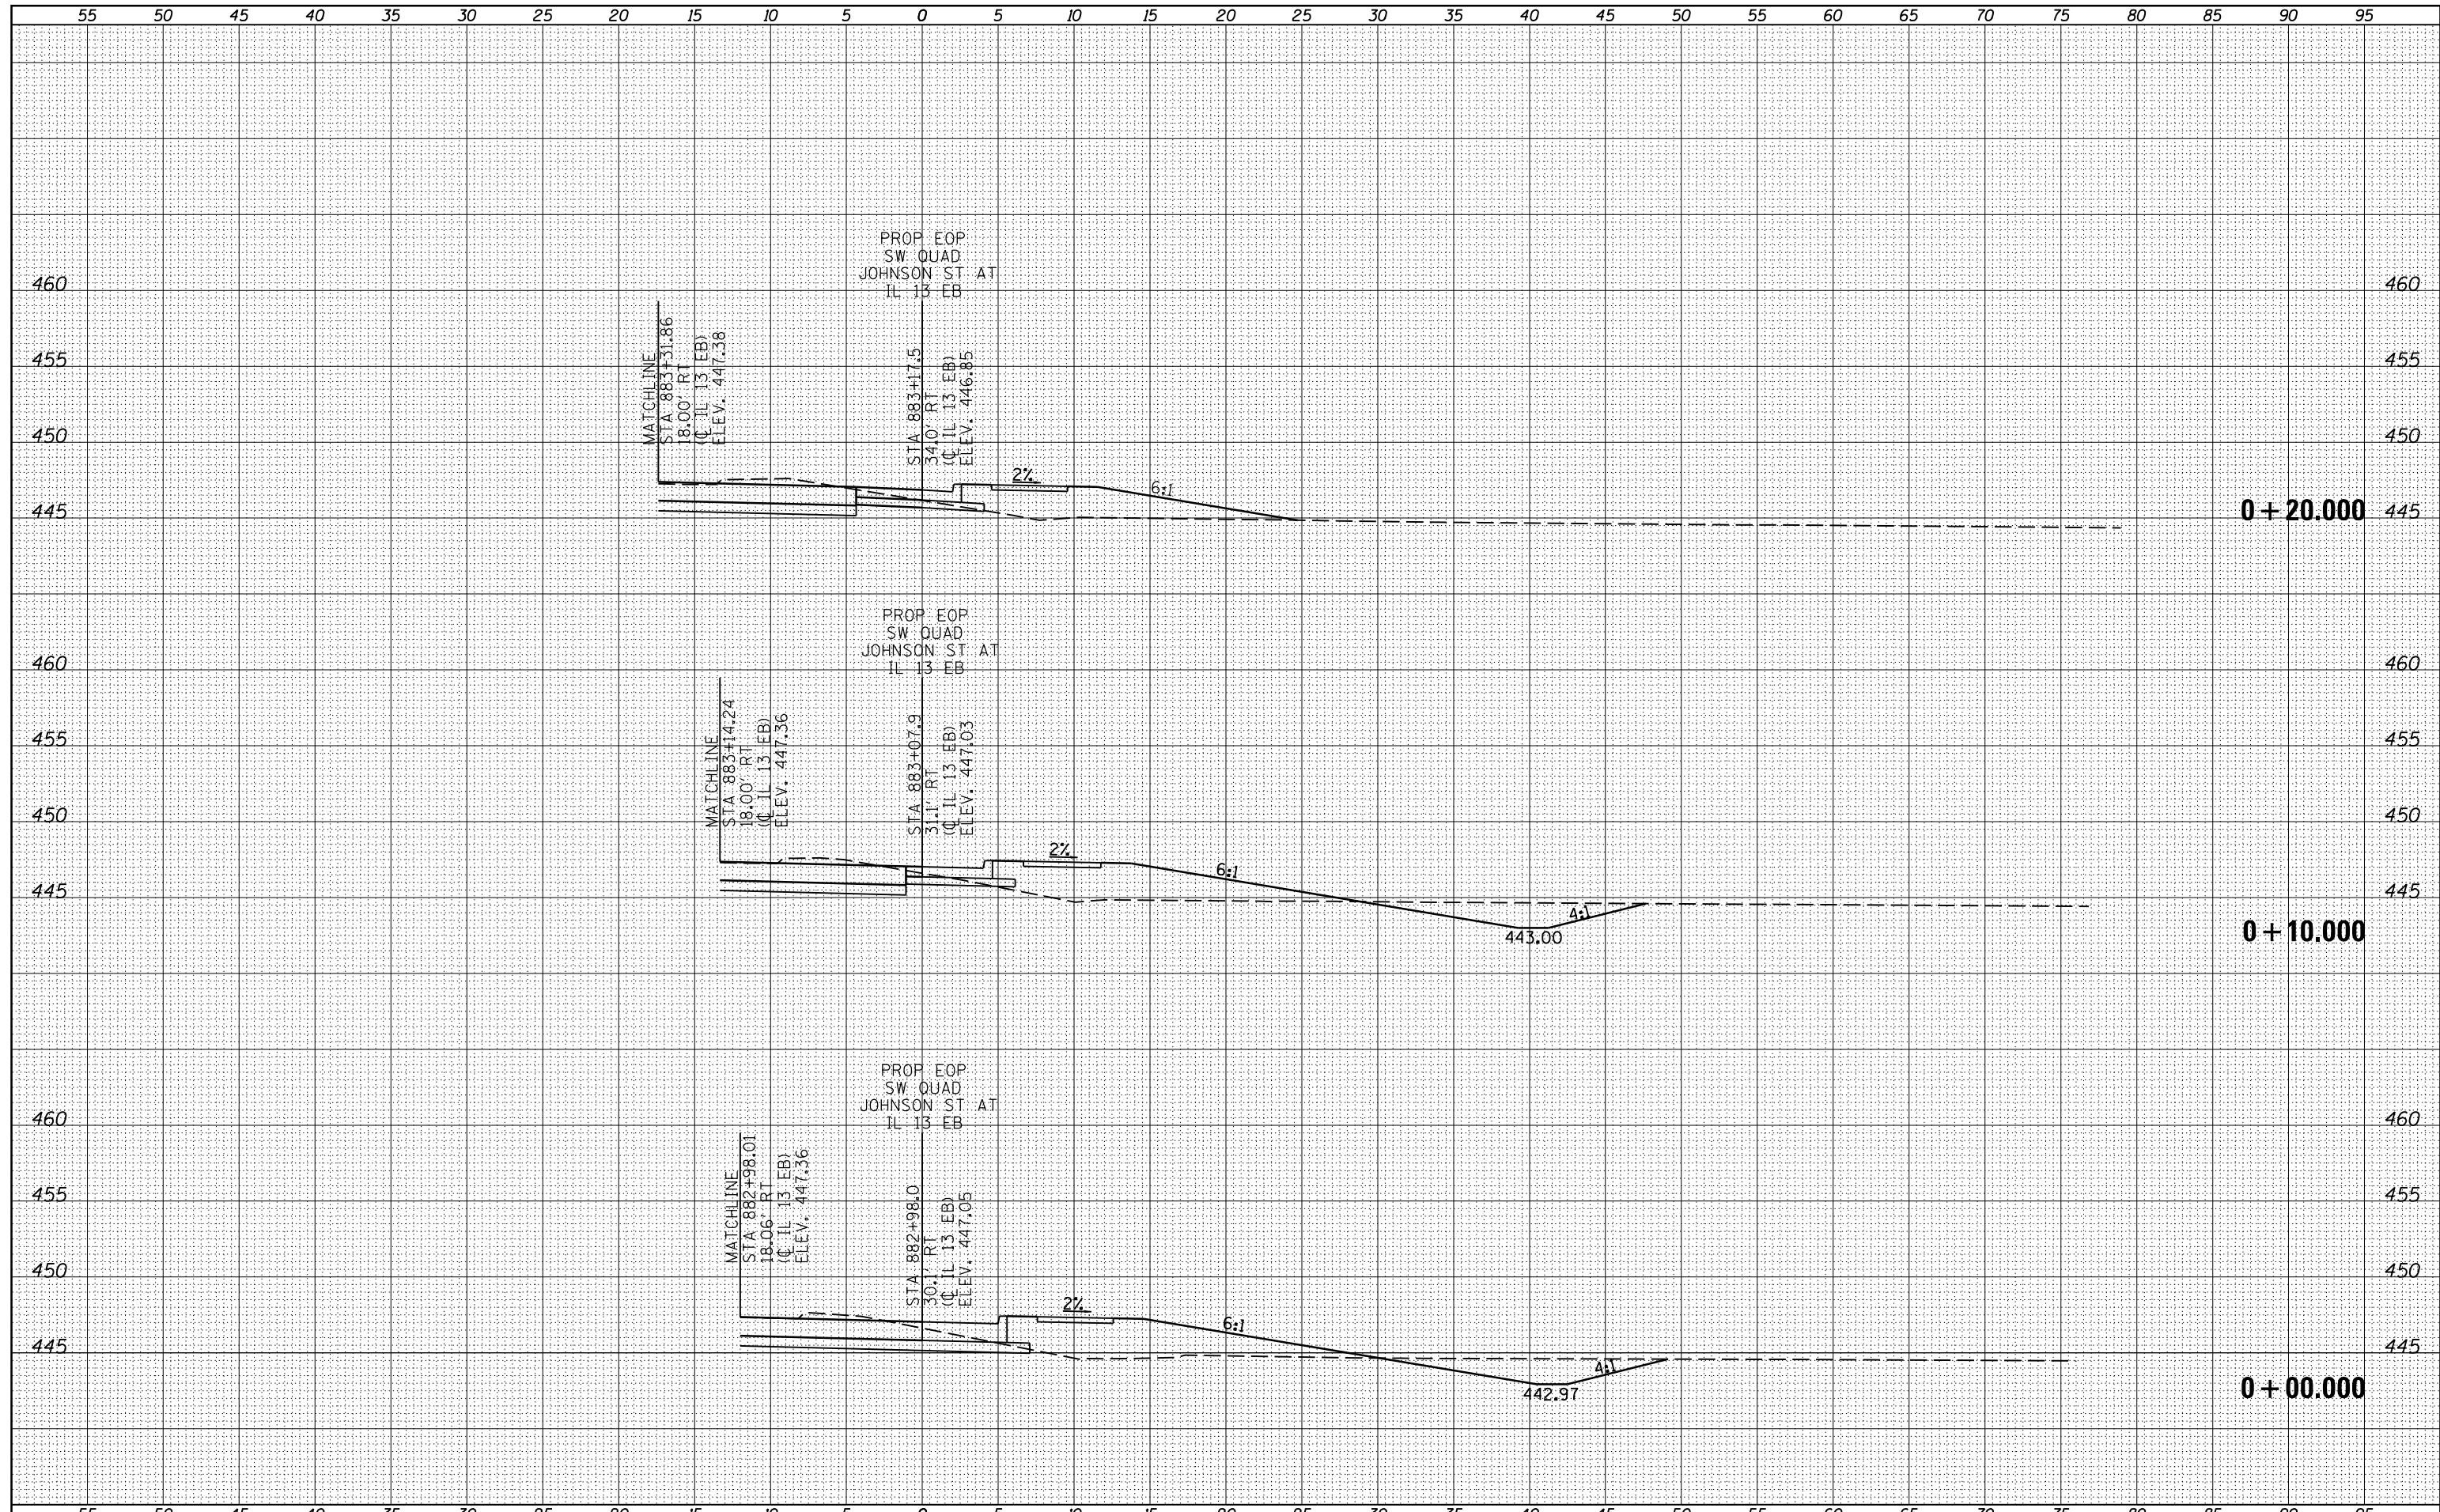

FILE NAME =  
 es:\pw\_work\pwwork\kellykd\184451\78203-sht-x- JohnsonQUADS.dgn

USER NAME = susers	DESIGNED -	REVISED -
	DRAWN -	REVISED -
PLOT SCALE = 10.0000 / in.	CHECKED -	REVISED -
PLOT DATE = 5/11/2012	DATE -	REVISED -

**STATE OF ILLINOIS  
 DEPARTMENT OF TRANSPORTATION**

**JOHNSON ST SOUTHWEST QUADRANT  
 CROSS SECTIONS**

SCALE: SHEET OF SHEETS STA. +00.000 TO STA. +20.000

F.A.P. RTE.	SECTION	COUNTY	TOTAL SHEETS	SHEET NO.
331	(1X-1)R-5,RS-3,N-5,TS-4	WILLIAMSON	288	274
CONTRACT NO. 78203			ILLINOIS FED. AID PROJECT	