


BY	DATE
FINAL SURVEY	SURVEYED
NOTE BOOK	PLOTTED
NO.	TEMPLATE
	AREAS CHECKED
	AREAS CHECKED

BY	DATE
ORIGINAL SURVEY	SURVEYED
NOTE BOOK	PLOTTED
NO.	TEMPLATE
	AREAS CHECKED
	AREAS CHECKED

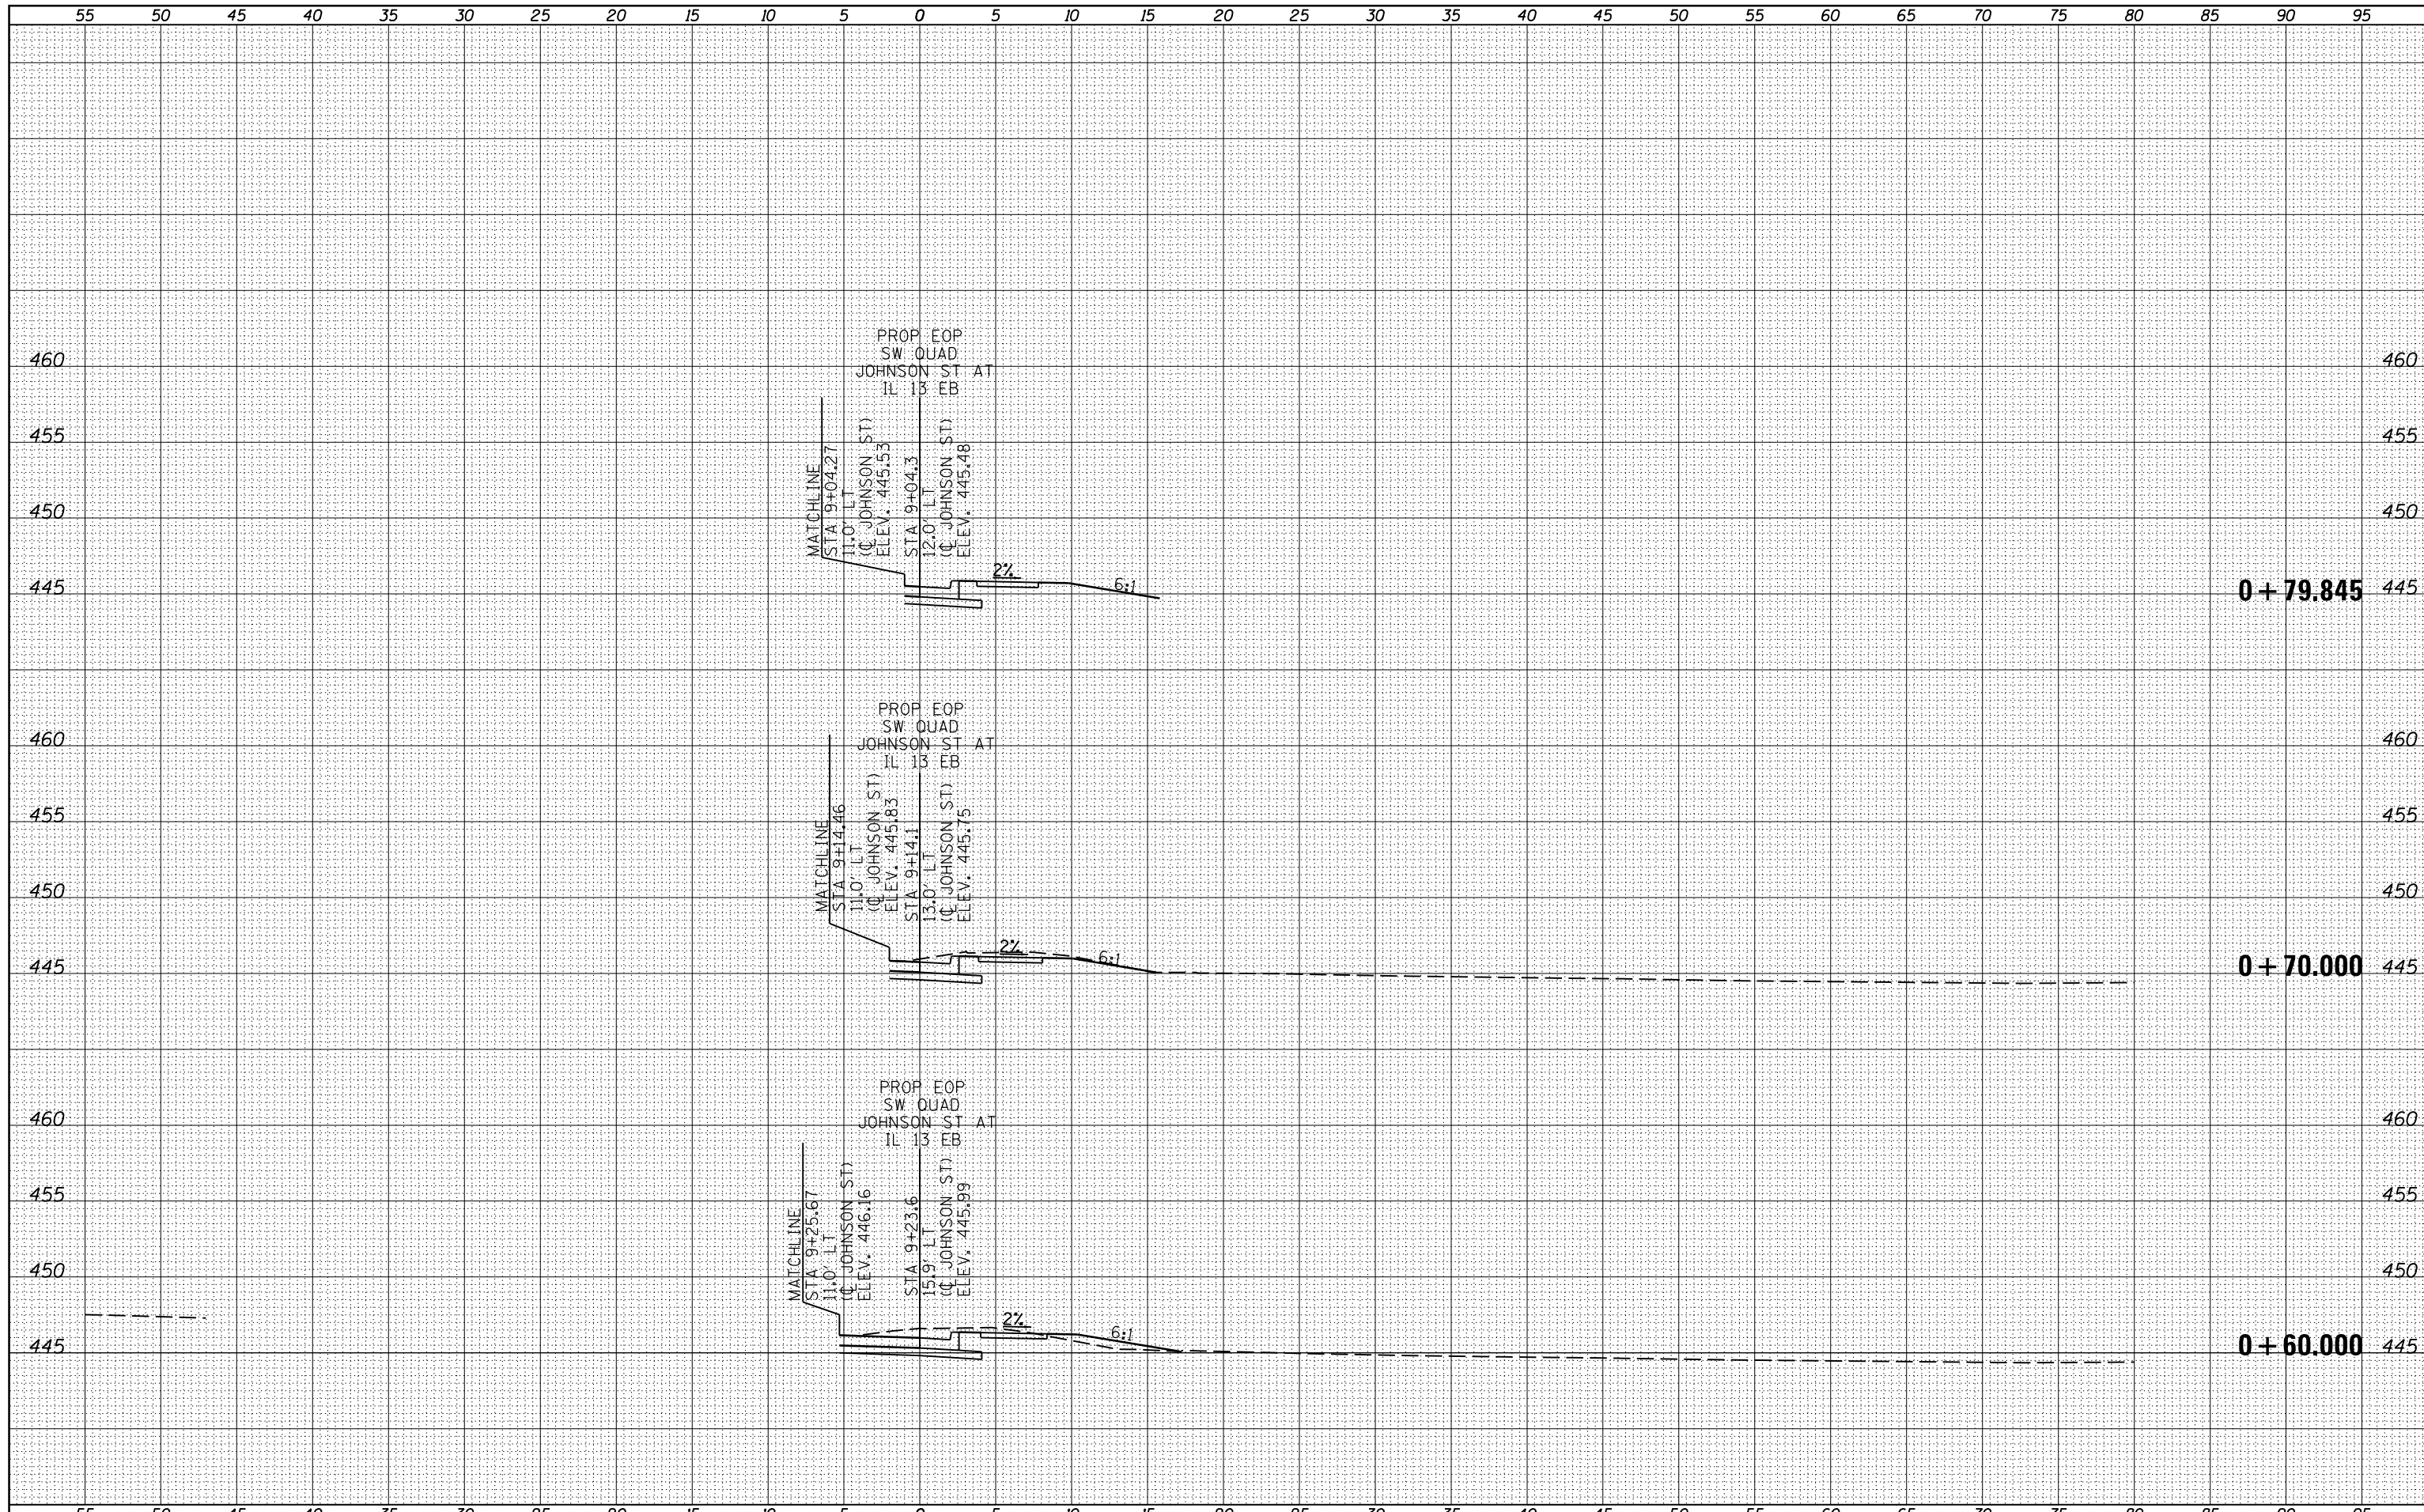

FILE NAME = c:\pwork\pwork\kellyk\d0184451\78203-sht-x-1-JohnsonQUADS.dgn

USER NAME = susers
 DESIGNED -
 DRAWN -
 PLOT SCALE = 10.0000 ' / in.
 PLOT DATE = 5/11/2012

REVISIED -
 REVISIED -
 REVISIED -
 REVISIED -

**STATE OF ILLINOIS
 DEPARTMENT OF TRANSPORTATION**

**JOHNSON ST SOUTHWEST QUADRANT
 CROSS SECTIONS**

SCALE: SHEET OF SHEETS STA. +60,000 TO STA. +79,845

F.A.P. RTE.	SECTION	COUNTY	TOTAL SHEETS	SHEET NO.
331	(1X-1)R-5,RS-3,N-5,TS-4	WILLIAMSON	288	276
CONTRACT NO. 78203			ILLINOIS FED. AID PROJECT	