


BY	DATE
SURVEYED	
PLOTTED	
TEMPLATE	
AREAS CHECKED	
AREAS CHECKED	
NO.	

BY	DATE
SURVEYED	
PLOTTED	
TEMPLATE	
AREAS CHECKED	
AREAS CHECKED	
NO.	

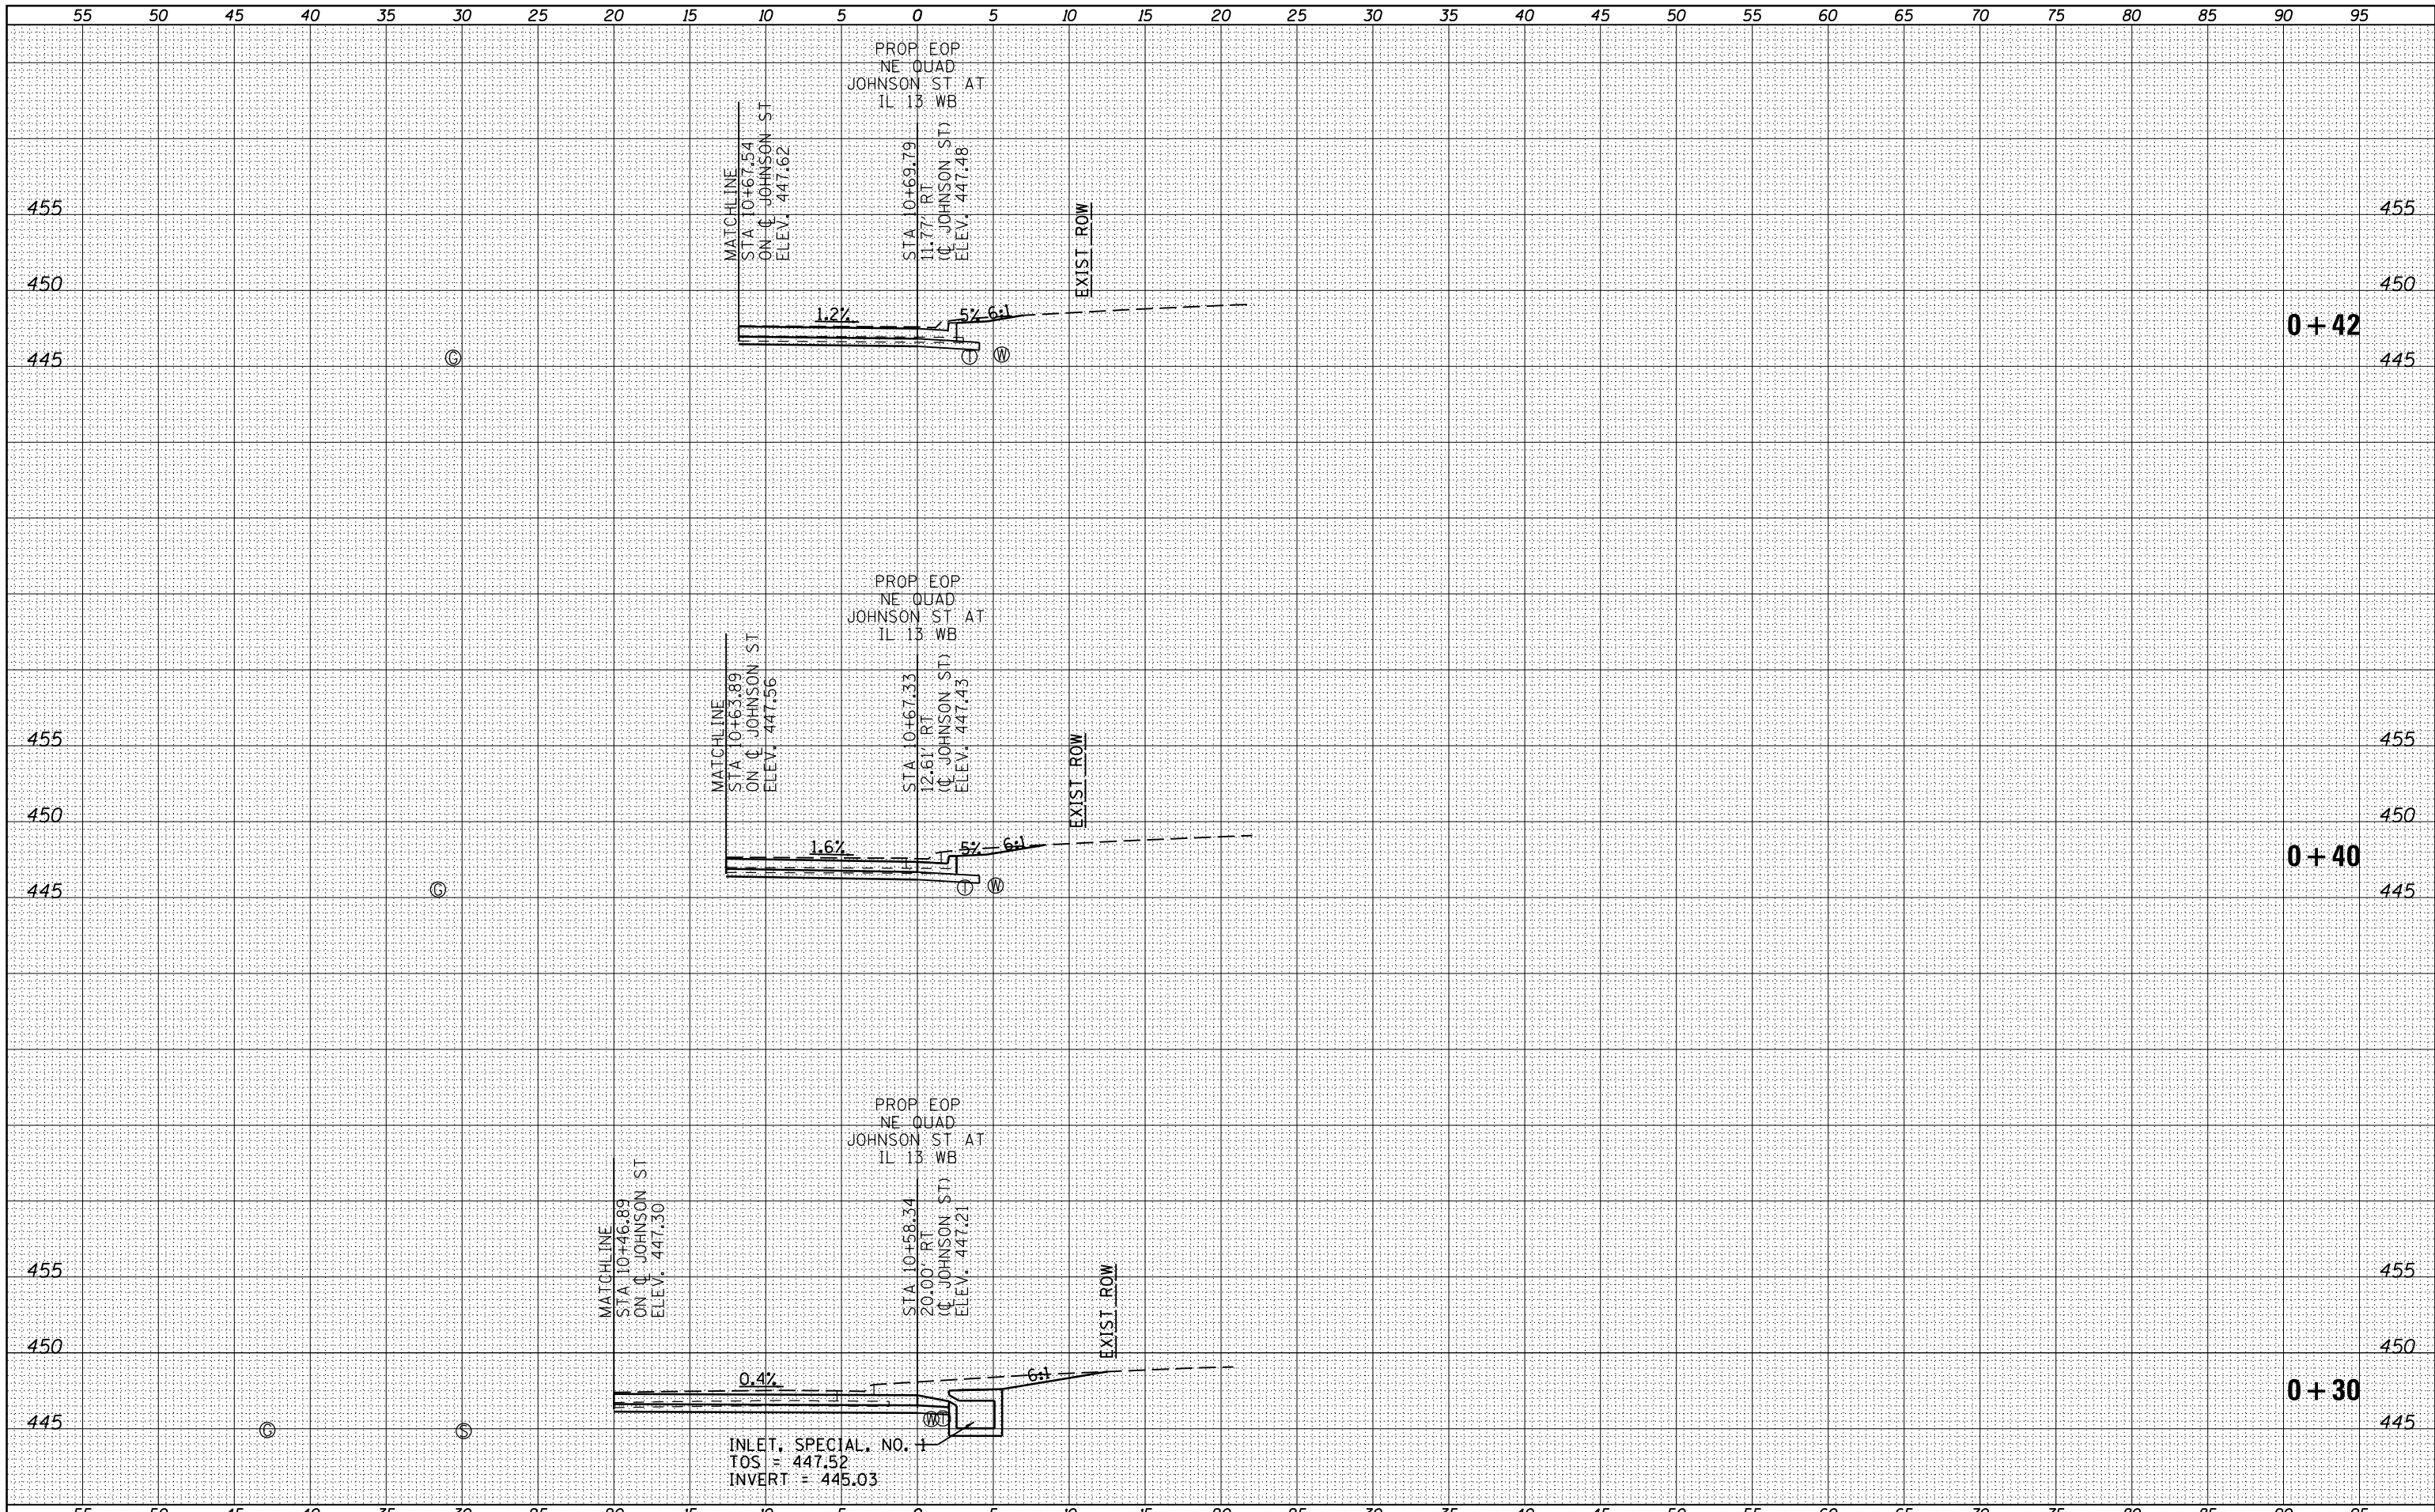

FILE NAME =	USER NAME = gusers
c:\pw\work\pwidot\kellykd\184451\78203-sht-x-JohnsonQUADS.dgn	DESIGNED -
	DRAWN -
PLOT SCALE = 10.0000' / in.	CHECKED -
PLOT DATE = 5/11/2012	DATE -

REVISD -
REVISD -
REVISD -
REVISD -

**STATE OF ILLINOIS
DEPARTMENT OF TRANSPORTATION**

**JOHNSON ST NORTHEAST QUADRANT
CROSS SECTIONS**

SCALE: 1"=5' SHEET NO. OF SHEETS STA. +30 TO STA. +42

F.A.P. RTE.	SECTION	COUNTY	TOTAL SHEETS	SHEET NO.
331	(1X-1)R-5,RS-3,N-5,TS-4	WILLIAMSON	288	278
CONTRACT NO. 78203				

ILLINOIS FED. AID PROJECT