


| | |
|--------------|---------------|
| DATE | |
| BY | |
| FINAL SURVEY | SURVEYED |
| NOTE BOOK | PLOTTED |
| NO. | TEMPLATE |
| | AREAS CHECKED |

| | |
|-----------------|---------------|
| DATE | |
| BY | |
| ORIGINAL SURVEY | SURVEYED |
| NOTE BOOK | PLOTTED |
| NO. | TEMPLATE |
| | AREAS CHECKED |

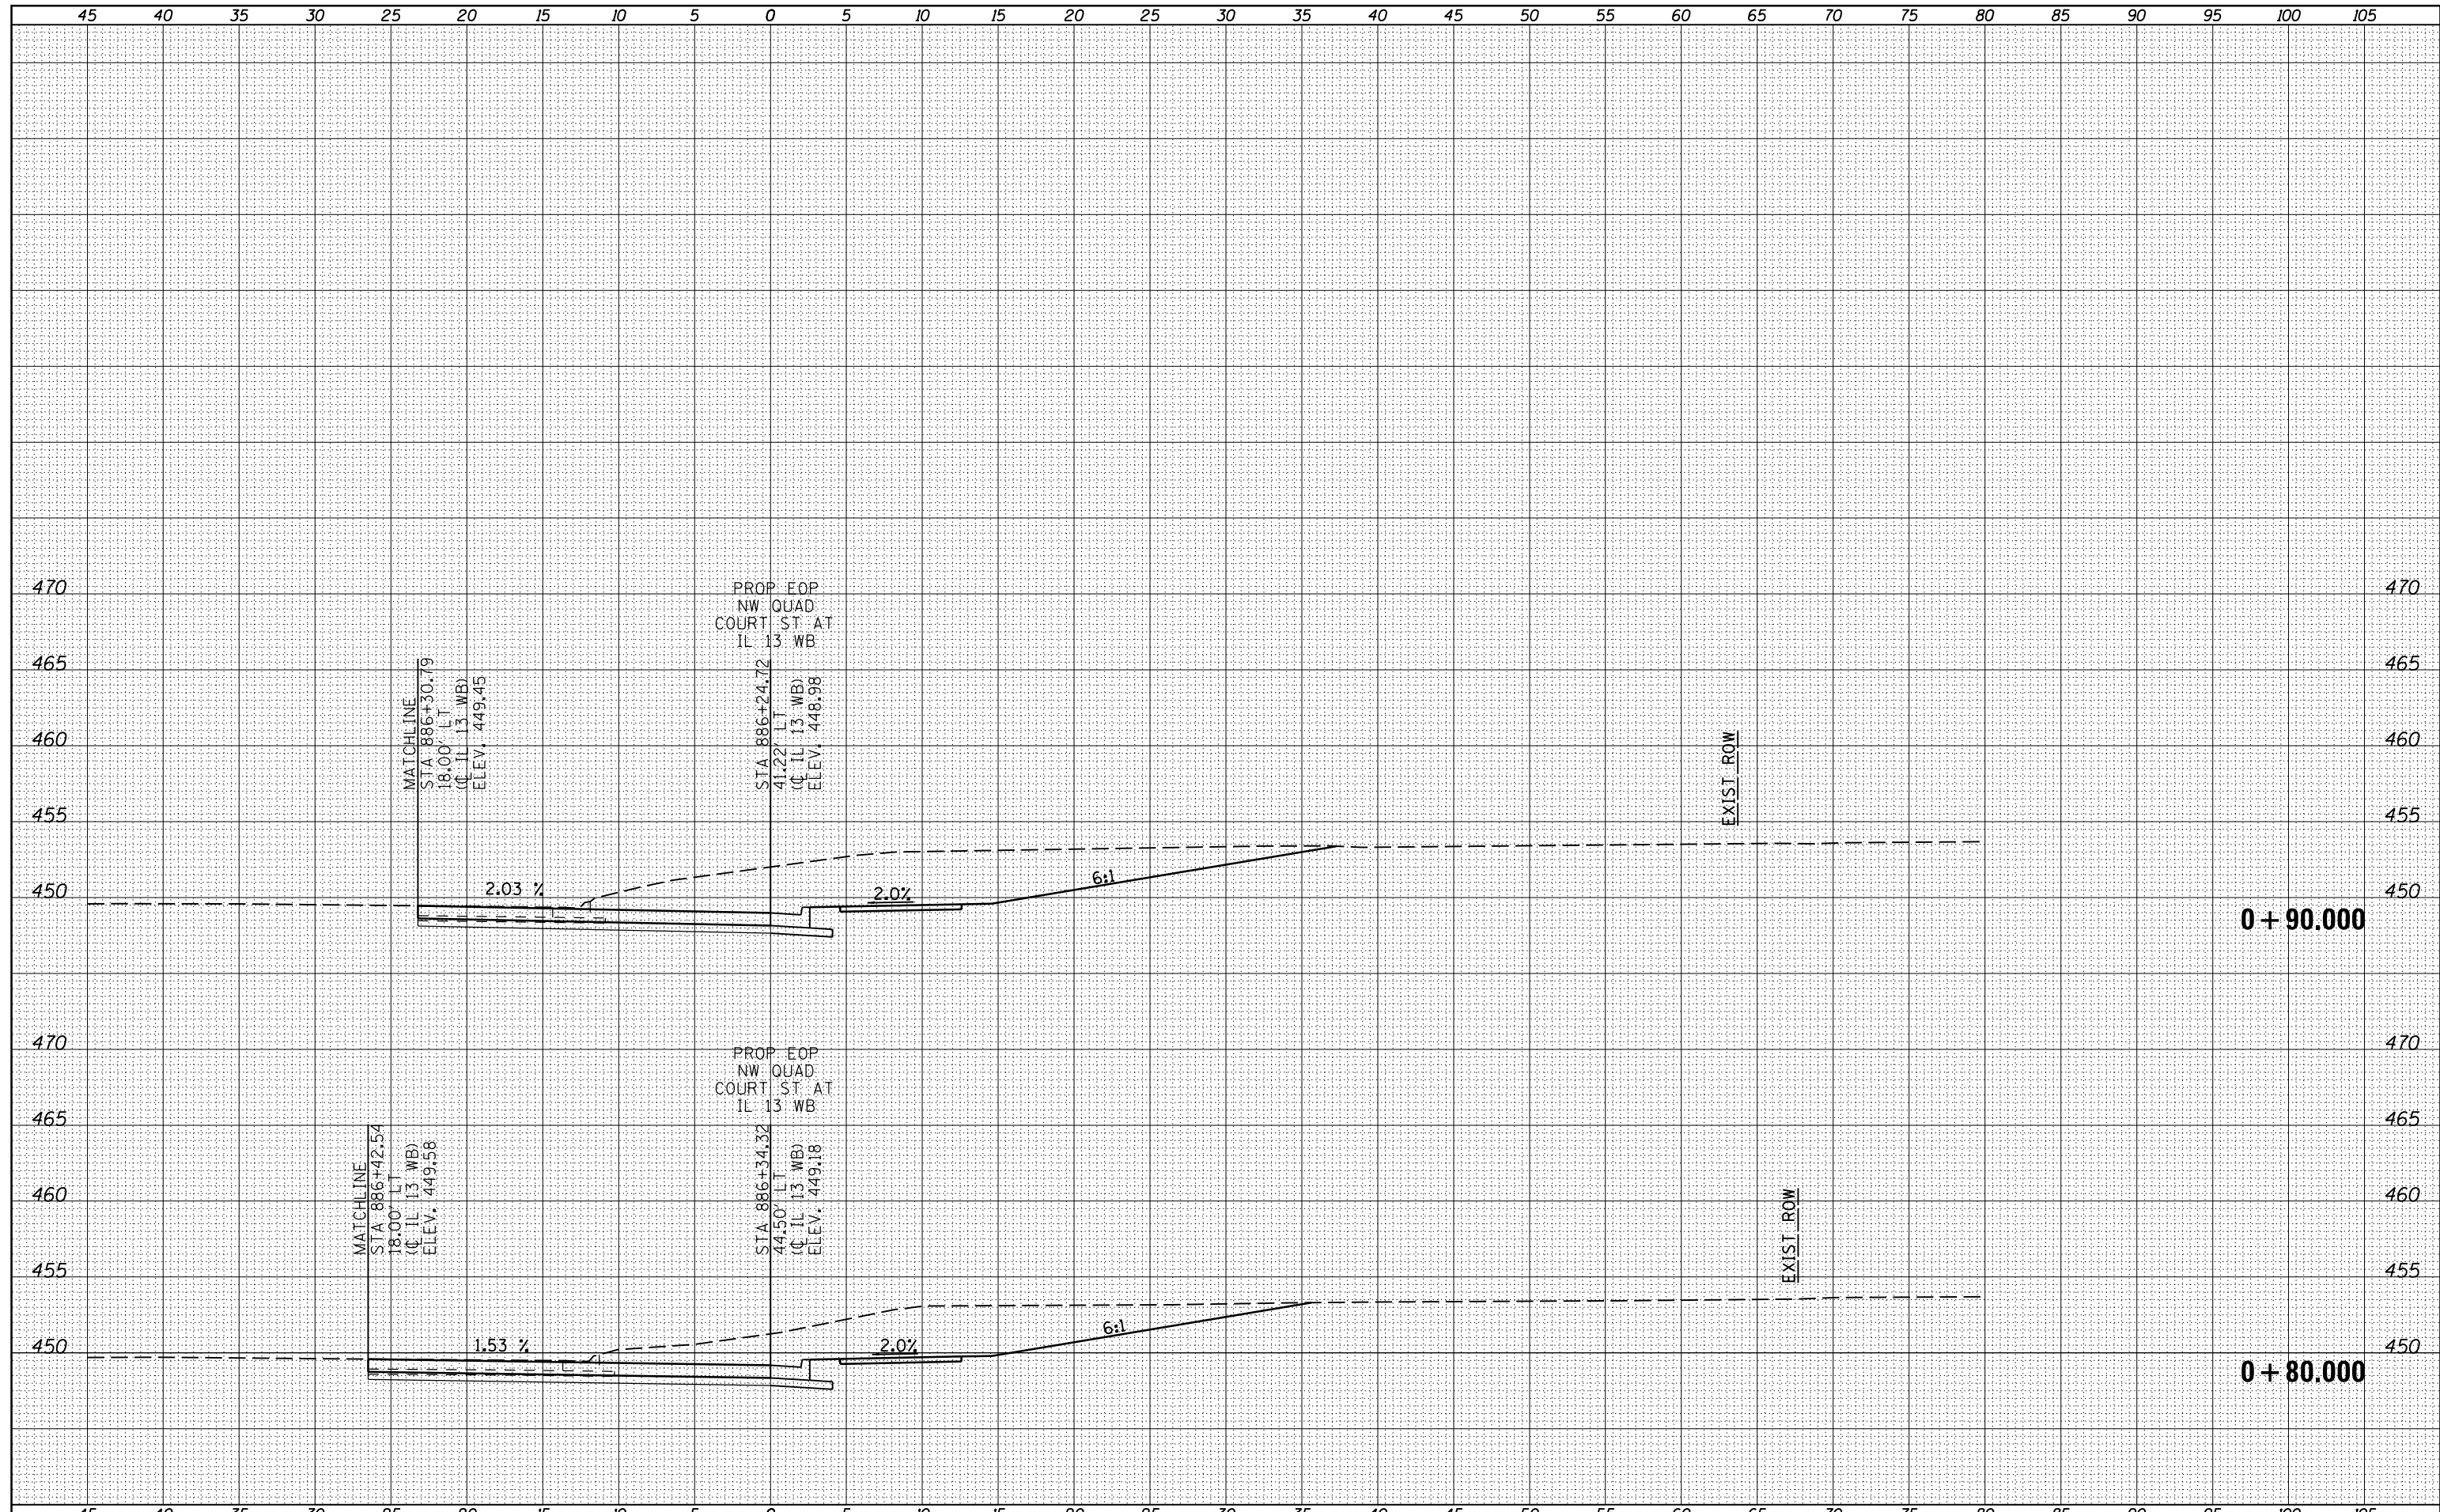

| | | | | | | | | | | |
|--|--------------------|------------|-----------|---|---|---|-------------------------|---------------------------|--------------|-----------|
| FILE NAME = | USER NAME = susers | DESIGNED - | REVISED - | STATE OF ILLINOIS DEPARTMENT OF TRANSPORTATION | COURT ST (IL 37) NORTHWEST QUADRANT CROSS SECTIONS | F.A.P. RTE. | SECTION | COUNTY | TOTAL SHEETS | SHEET NO. |
| es:\pw\work\pwidth\kellykd\0184451\78203-sht-x\Court0QUADS.dgn | | DRAWN - | REVISED - | | | 331 | (1X-1)R-5,RS-3,N-5,TS-4 | WILLIAMSON | 288 | 285 |
| PLOT SCALE = 10.0000' / in. | | CHECKED - | REVISED - | | | CONTRACT NO. 78203 | | | | |
| PLOT DATE = 5/11/2012 | | DATE - | REVISED - | | | SCALE: SHEET OF SHEETS STA. +80,000 TO STA. +90,000 | | ILLINOIS FED. AID PROJECT | | |