


ORIGINAL SURVEY	SURVEYED _____	BY _____	DATE _____
	PLOTTED _____		
	TEMPLATE _____		
	AREAS _____		
	AREAS CHECKED _____		
NO. _____			

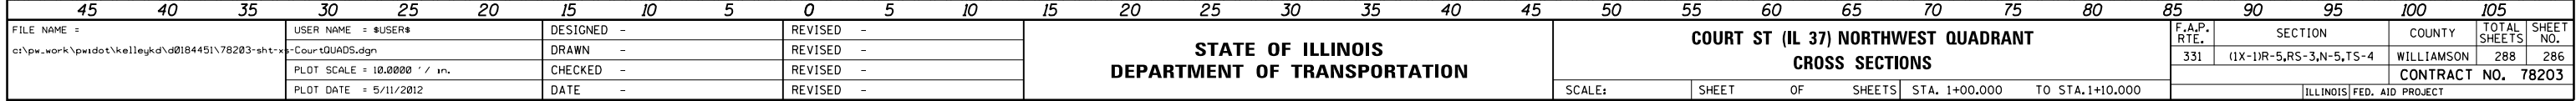

FILE NAME =	USER NAME = \$USER\$	DESIGNED -	REVISED -	<div>STATE OF ILLINOIS DEPARTMENT OF TRANSPORTATION</div>	<div>COURT ST (IL 37) NORTHWEST QUADRANT CROSS SECTIONS</div>				F.A.P. RTE.	SECTION	COUNTY	TOTAL SHEETS	SHEET NO.
c:\pw_work\pwidot\kellekd\0184451\78203-sht-x-CourtStQUADS.dgn	DRAWN -	REVISED -	REVISED -						331	(1X-1)R-5,RS-3,N-5,TS-4	WILLIAMSON	288	286
	PLOT SCALE = 10.0000' / 1" =	CHECKED -	REVISED -		<div>CONTRACT NO. 78203</div>								
	PLOT DATE = 5/11/2012	DATE -	REVISED -										
				SCALE:	SHEET	OF	SHEETS	STA. 1+00.000	TO STA. 1+10.000	ILLINOIS FED. AID PROJECT			