

STATE OF ILLINOIS  
DEPARTMENT OF TRANSPORTATION  
DIVISION OF HIGHWAYS  
**PROPOSED  
HIGHWAY PLANS**

F.A.P. RTE.	SECTION	COUNTY	TOTAL SHEETS	SHEET NO.
331	(1X-1)R-5,RS-3,N-5,TS-4	WILLIAMSON	288	1
		ILLINOIS	CONTRACT NO. 78203	

FOR INDEX OF SHEETS, SEE SHEET NO. 2  
FOR SUMMARY OF QUANTITIES, SEE SHEET NO. 5-16

**TRAFFIC DATA**

IL 13 TRAFFIC DATA  
2009 ADT = 24,800 WITH 4.5% TRUCKS



NORTH RUSSELL ST TRAFFIC DATA  
2006 ADT = 7,200 WITH 4.1% TRUCKS

SOUTH RUSSELL ST. TRAFFIC DATA  
2006 ADT = 9,700 WITH 4.2% TRUCKS

**TOWNSHIPS**

WEST MARION

FAP ROUTE 331 (IL 13)  
SECTION (1X-1)R-5,RS-3,N-5,TS-4  
PROJECT NHF-HPP-0331(061)  
INTERSECTION IMPROVEMENTS  
WILLIAMSON COUNTY  
C-99-061-10

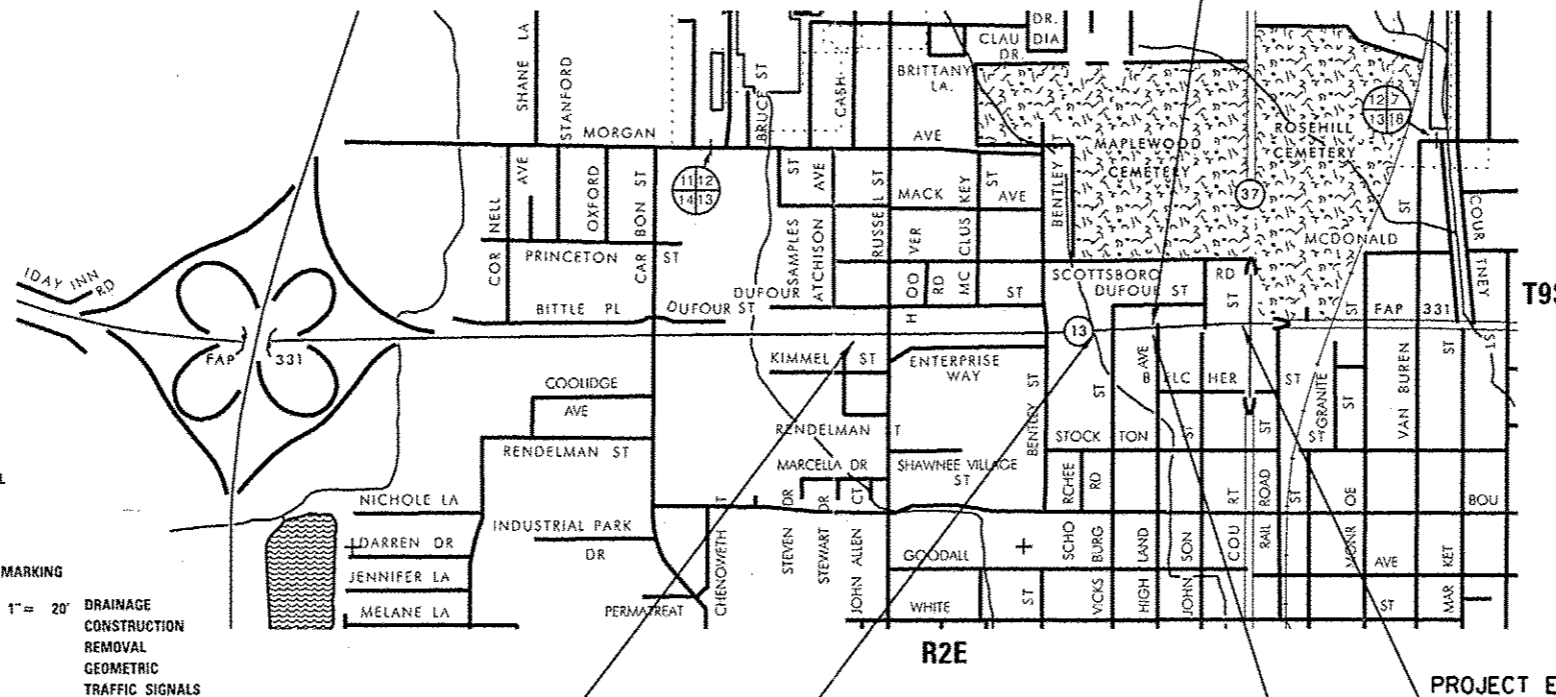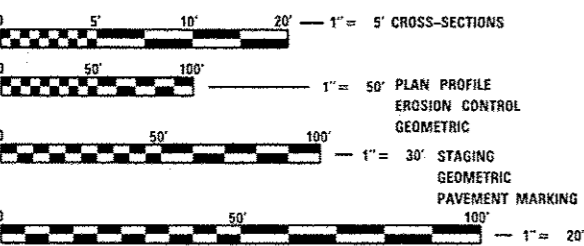

MAP NOT TO SCALE

FULL SIZE PLANS HAVE BEEN PREPARED USING STANDARD ENGINEERING SCALES. REDUCED SIZED PLANS WILL NOT CONFORM TO STANDARD SCALES. IN MAKING MEASUREMENTS ON REDUCED PLANS, THE ABOVE SCALES MAY BE USED.

J.U.L.I.E.  
JOINT UTILITY LOCATION INFORMATION FOR EXCAVATION  
1-800-892-0123  
OR 811

PROJECT ENGINEER: SUSAN POE  
DESIGNER: JAY KRANZ

CONTRACT NO. 78203

PROJECT BEGINS  
EB STA. 858+15  
WB STA. 858+72.7

S.N. 100-7013  
STA. 875+24.3 EB

PROJECT ENDS  
EB STA. 883+90.6  
WB STA. 886+77

STA. EQUATION  
EB STA. 880+16.17 BK =  
EB STA. 880+15.69 AH

GROSS LENGTH = 2,861.84 FT. = 0.542 MILE  
NET LENGTH = 2,861.84 FT. = 0.542 MILE

STATE OF ILLINOIS  
DEPARTMENT OF TRANSPORTATION  
DIVISION OF HIGHWAYS

SUBMITTED May 9th 2012

*[Signature]*  
DEPUTY DIRECTOR OF HIGHWAYS, REGION ENGINEER

June 29 2012  
*John D. Barancelli PE, Inc.*  
acting ENGINEER OF DESIGN AND ENVIRONMENT

June 29 2012  
*William R. Freyer*  
acting DIRECTOR OF HIGHWAYS, CHIEF ENGINEER

**PRINTED BY THE AUTHORITY  
OF THE STATE OF ILLINOIS**