





DATE	
BY	
CHECKED	
DESIGNED	
IN CHARGE	
PROJECT NO.	
SHEET NO.	
TOTAL SHEETS	

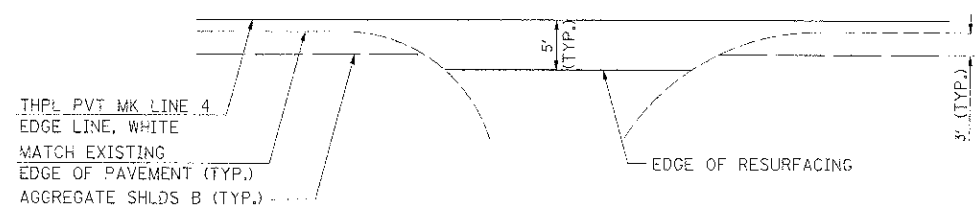


TYPICAL DRIVEWAY DETAIL

**HUNT CLUB
ELEMENTARY SCHOOL**

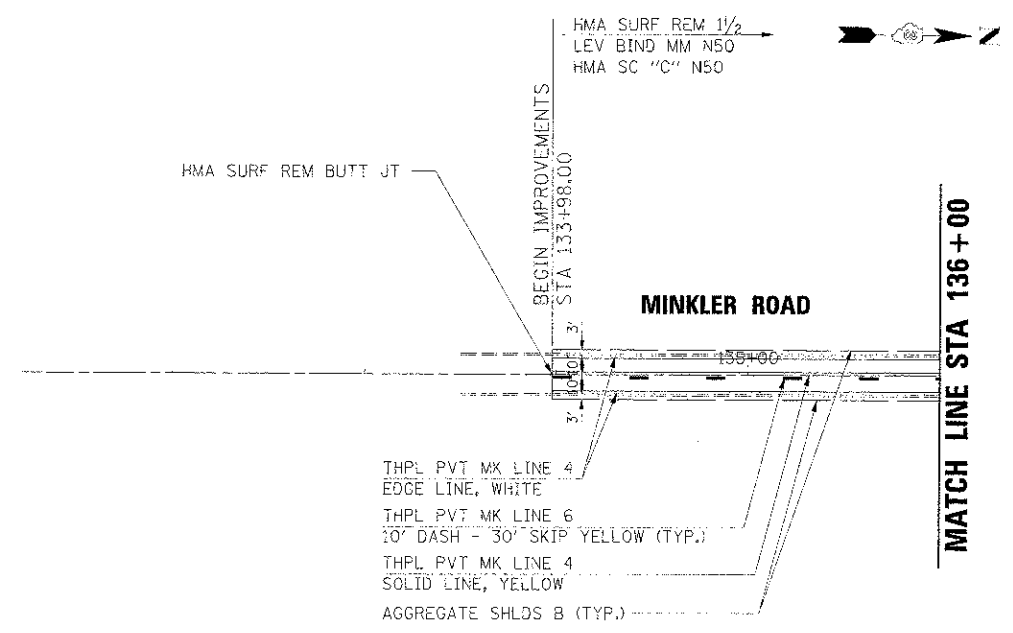

DATE	
BY	
CHECKED	
DESIGNED	
IN CHARGE	
PROJECT NO.	
SHEET NO.	
TOTAL SHEETS	

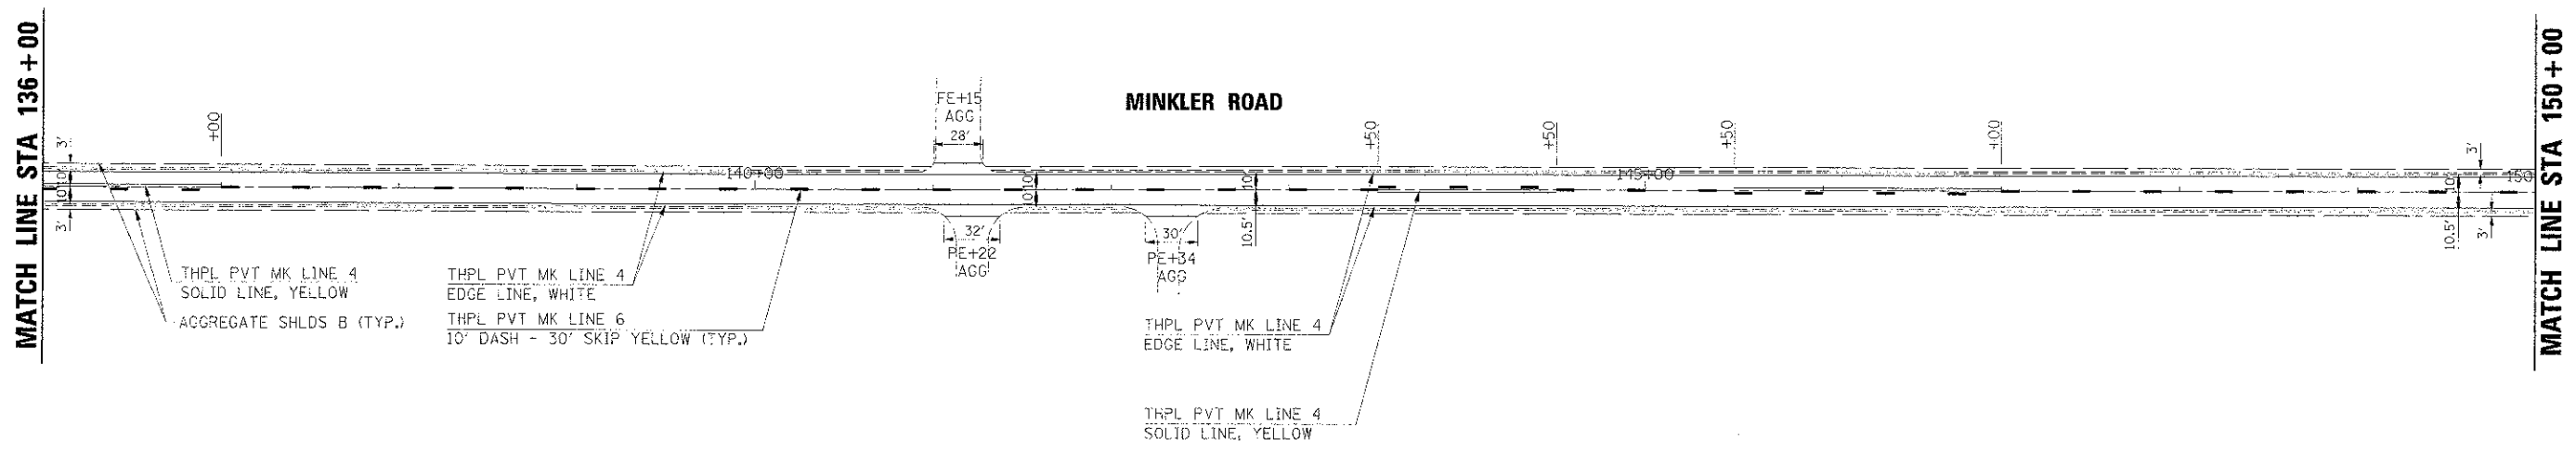

VILLAGE OF OSWEGO

**ROADWAY PLAN
MINKLER ROAD
STA 133+98 TO STA 150+00**

F.A.U. RTE.	SECTION	COUNTY	TOTAL SHEETS	SHEET NO.
3792	11-00043-00-RS	KENDALL	9	5
CONTRACT NO. 87906				



USER NAME = M edj	DESIGNED = JMR	REVISED =
PLOT SCALE = (NCS) (SCALE)	CHECKED = JS	REVISED =
PLOT DATE = 8/21/2012	DATE = 4/30/12	REVISED =
FILE NAME = 200.p021.dgn		REVISED =

SCALE: SHEET NO. OF SHEETS STA. TO STA.