





**DOUD
CEMETARY**

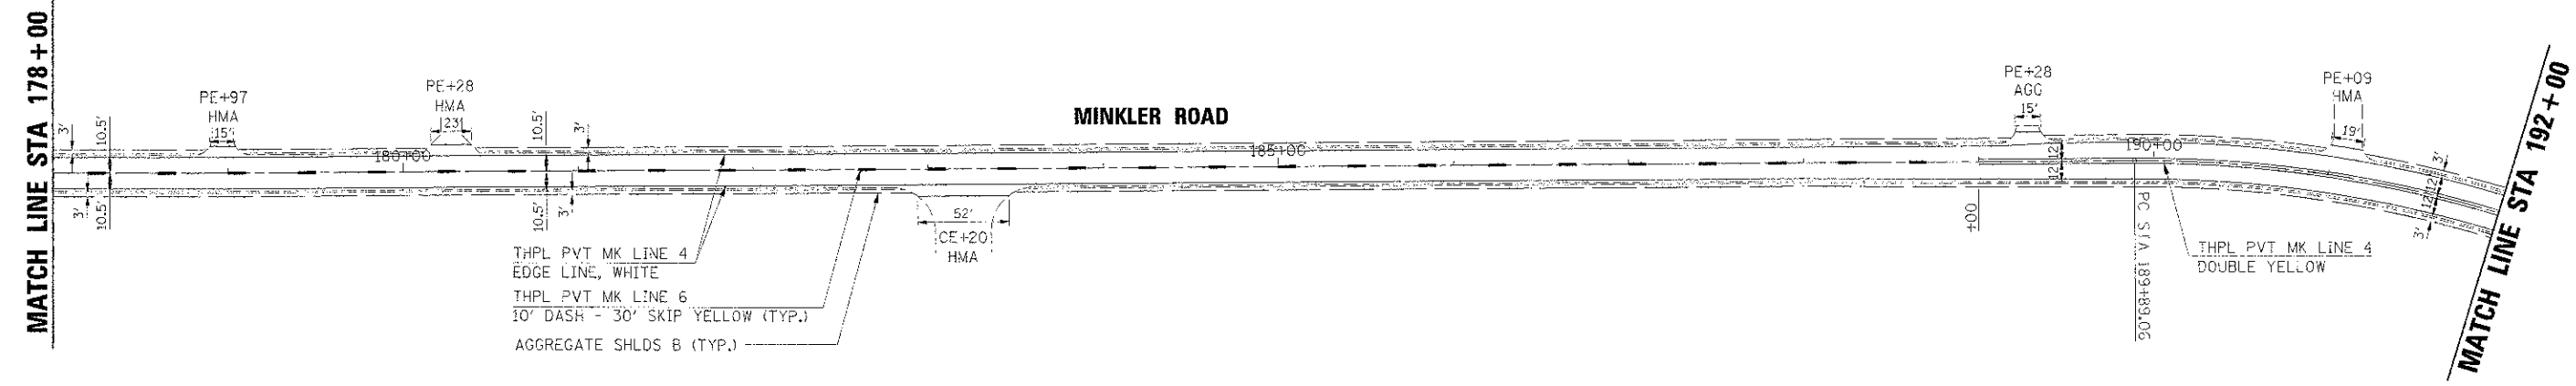

PLAN	DATE
NO. OF SHEETS	DATE
NO. OF SHEETS	DATE
CURVE EXMINK-7
 PI STA. = 199+64.55
 DELTA = 6° 27' 27.59" (L.T.)
 R = 3,000.00
 T = 169.24
 L = 338.12
 E = 4.77
 PCC STA. = 197+95.31
 PT STA. = 201+33.43

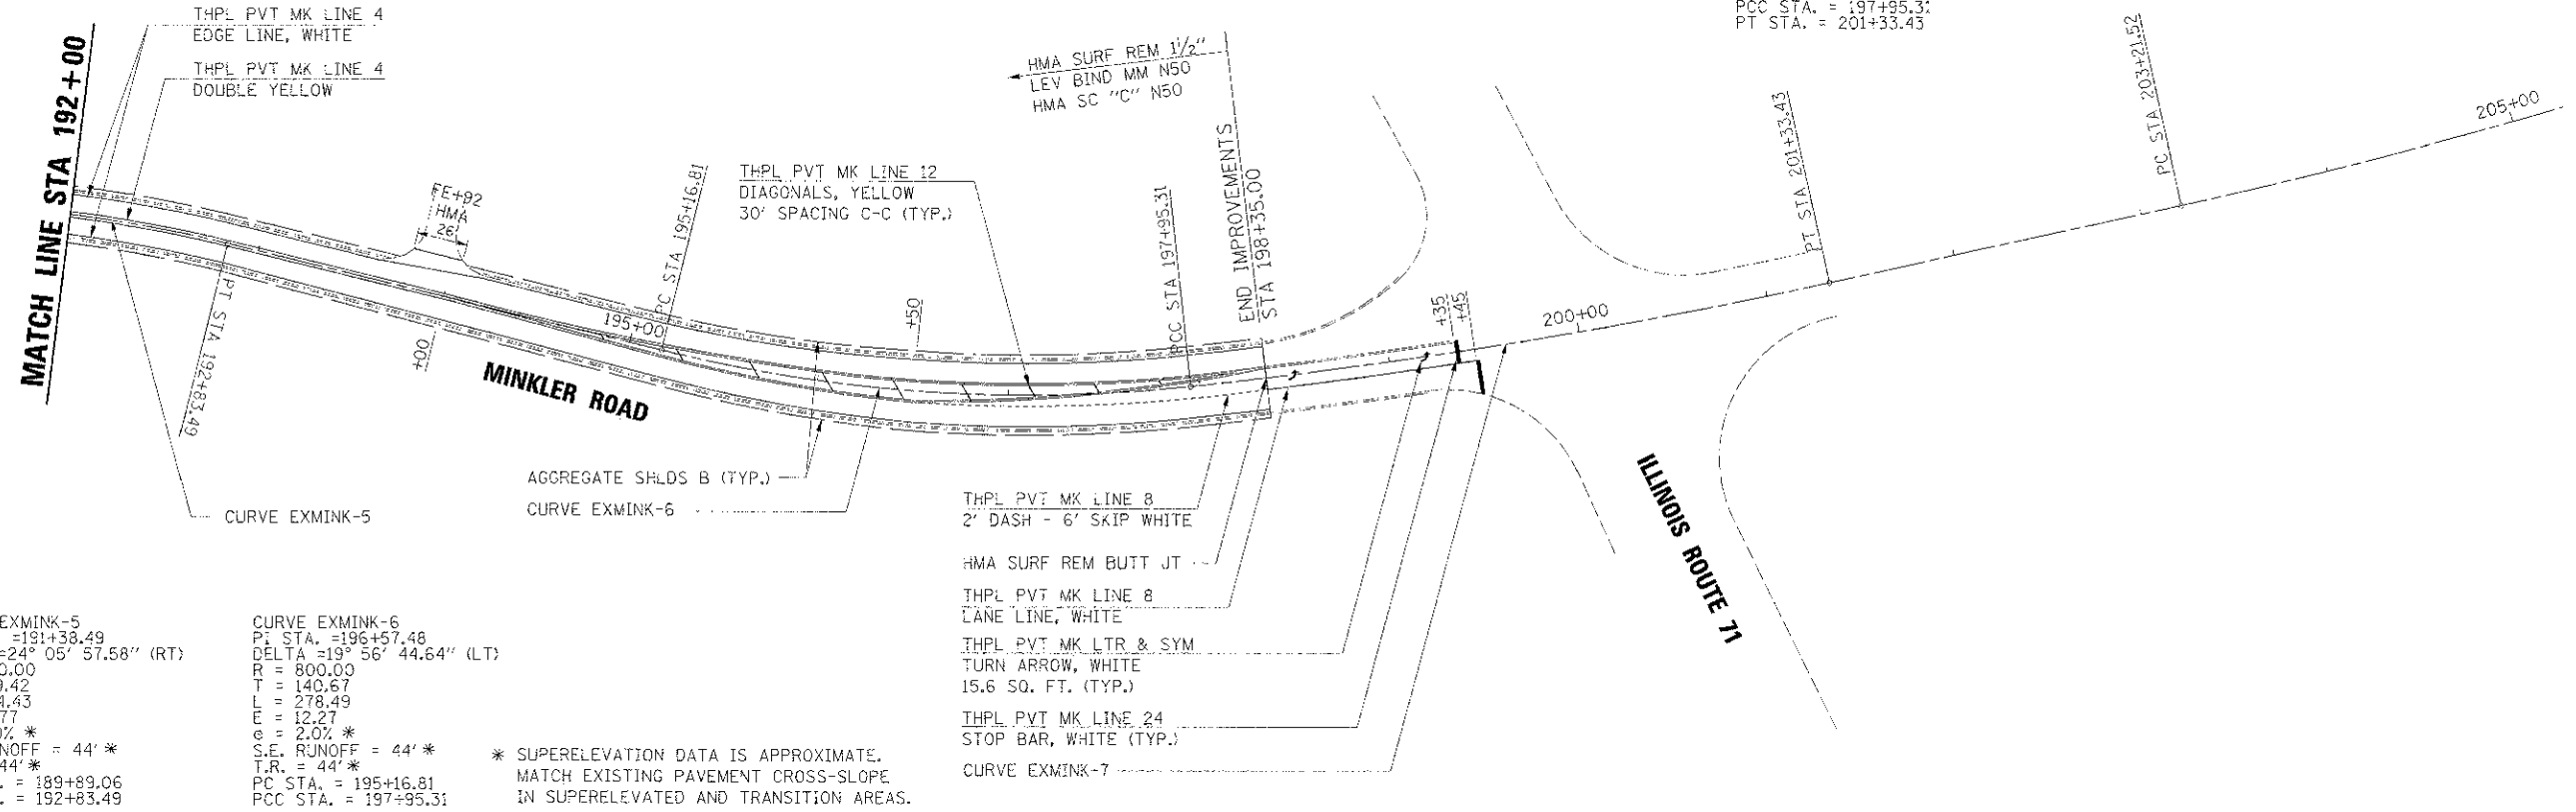

CURVE EXMINK-5
 PI STA. = 191+38.49
 DELTA = 24° 05' 57.58" (RT)
 R = 700.00
 T = 149.42
 L = 294.43
 E = 15.77
 e = 2.0% *
 S.E. RUNOFF = 44' *
 T.R. = 44' *
 PC STA. = 189+89.06
 PT STA. = 192+83.49

CURVE EXMINK-6
 PI STA. = 196+57.48
 DELTA = 19° 56' 44.64" (LT)
 R = 800.00
 T = 140.67
 L = 278.49
 E = 12.27
 e = 2.0% *
 S.E. RUNOFF = 44' *
 T.R. = 44' *
 PC STA. = 195+16.81
 PT STA. = 197+95.31

* SUPERELEVATION DATA IS APPROXIMATE.
 MATCH EXISTING PAVEMENT CROSS-SLOPE
 IN SUPERELEVATED AND TRANSITION AREAS.



DESIGNED - JMR	REVISIONS
CHECKED - JS	REVISIONS
DATE - 4/30/12	REVISIONS
FILE NAME - 208_p043.dgn	REVISIONS

VILLAGE OF OSWEGO

**ROADWAY PLAN
MINKLER ROAD
STA 178+00 TO STA 198+35**

SCALE:	SHEET NO. OF SHEETS	STA. TO STA.
--------	---------------------	--------------

F.A.U. RTE.	SECTION	COUNTY	TOTAL SHEETS	SHEET NO.
3792	11-00043-00-RS	KENDALL	9	7
CONTRACT NO. 07506				