


ROUTE NO.	SECTION	COUNTY	TOTAL SHEETS	SHEET NO.
C.H. 16	07-00945-00-BR	CHAMPAIGN	45	36
STA.	TO STA.			
55	60	65	70	75
F.H.W.A. REG.		ILLINOIS	PROJECT	

DATE	
BY	
DESIGNED	
CHECKED	
IN CHARGE	
APPROVED	
FINAL SURVEY	
NOTE BOOK	
NO.	
DATE	
BY	
DESIGNED	
CHECKED	
IN CHARGE	
APPROVED	

DATE	
BY	
DESIGNED	
CHECKED	
IN CHARGE	
APPROVED	
ORIGINAL SURVEY	
NOTE BOOK	
NO.	
DATE	
BY	
DESIGNED	
CHECKED	
IN CHARGE	
APPROVED	

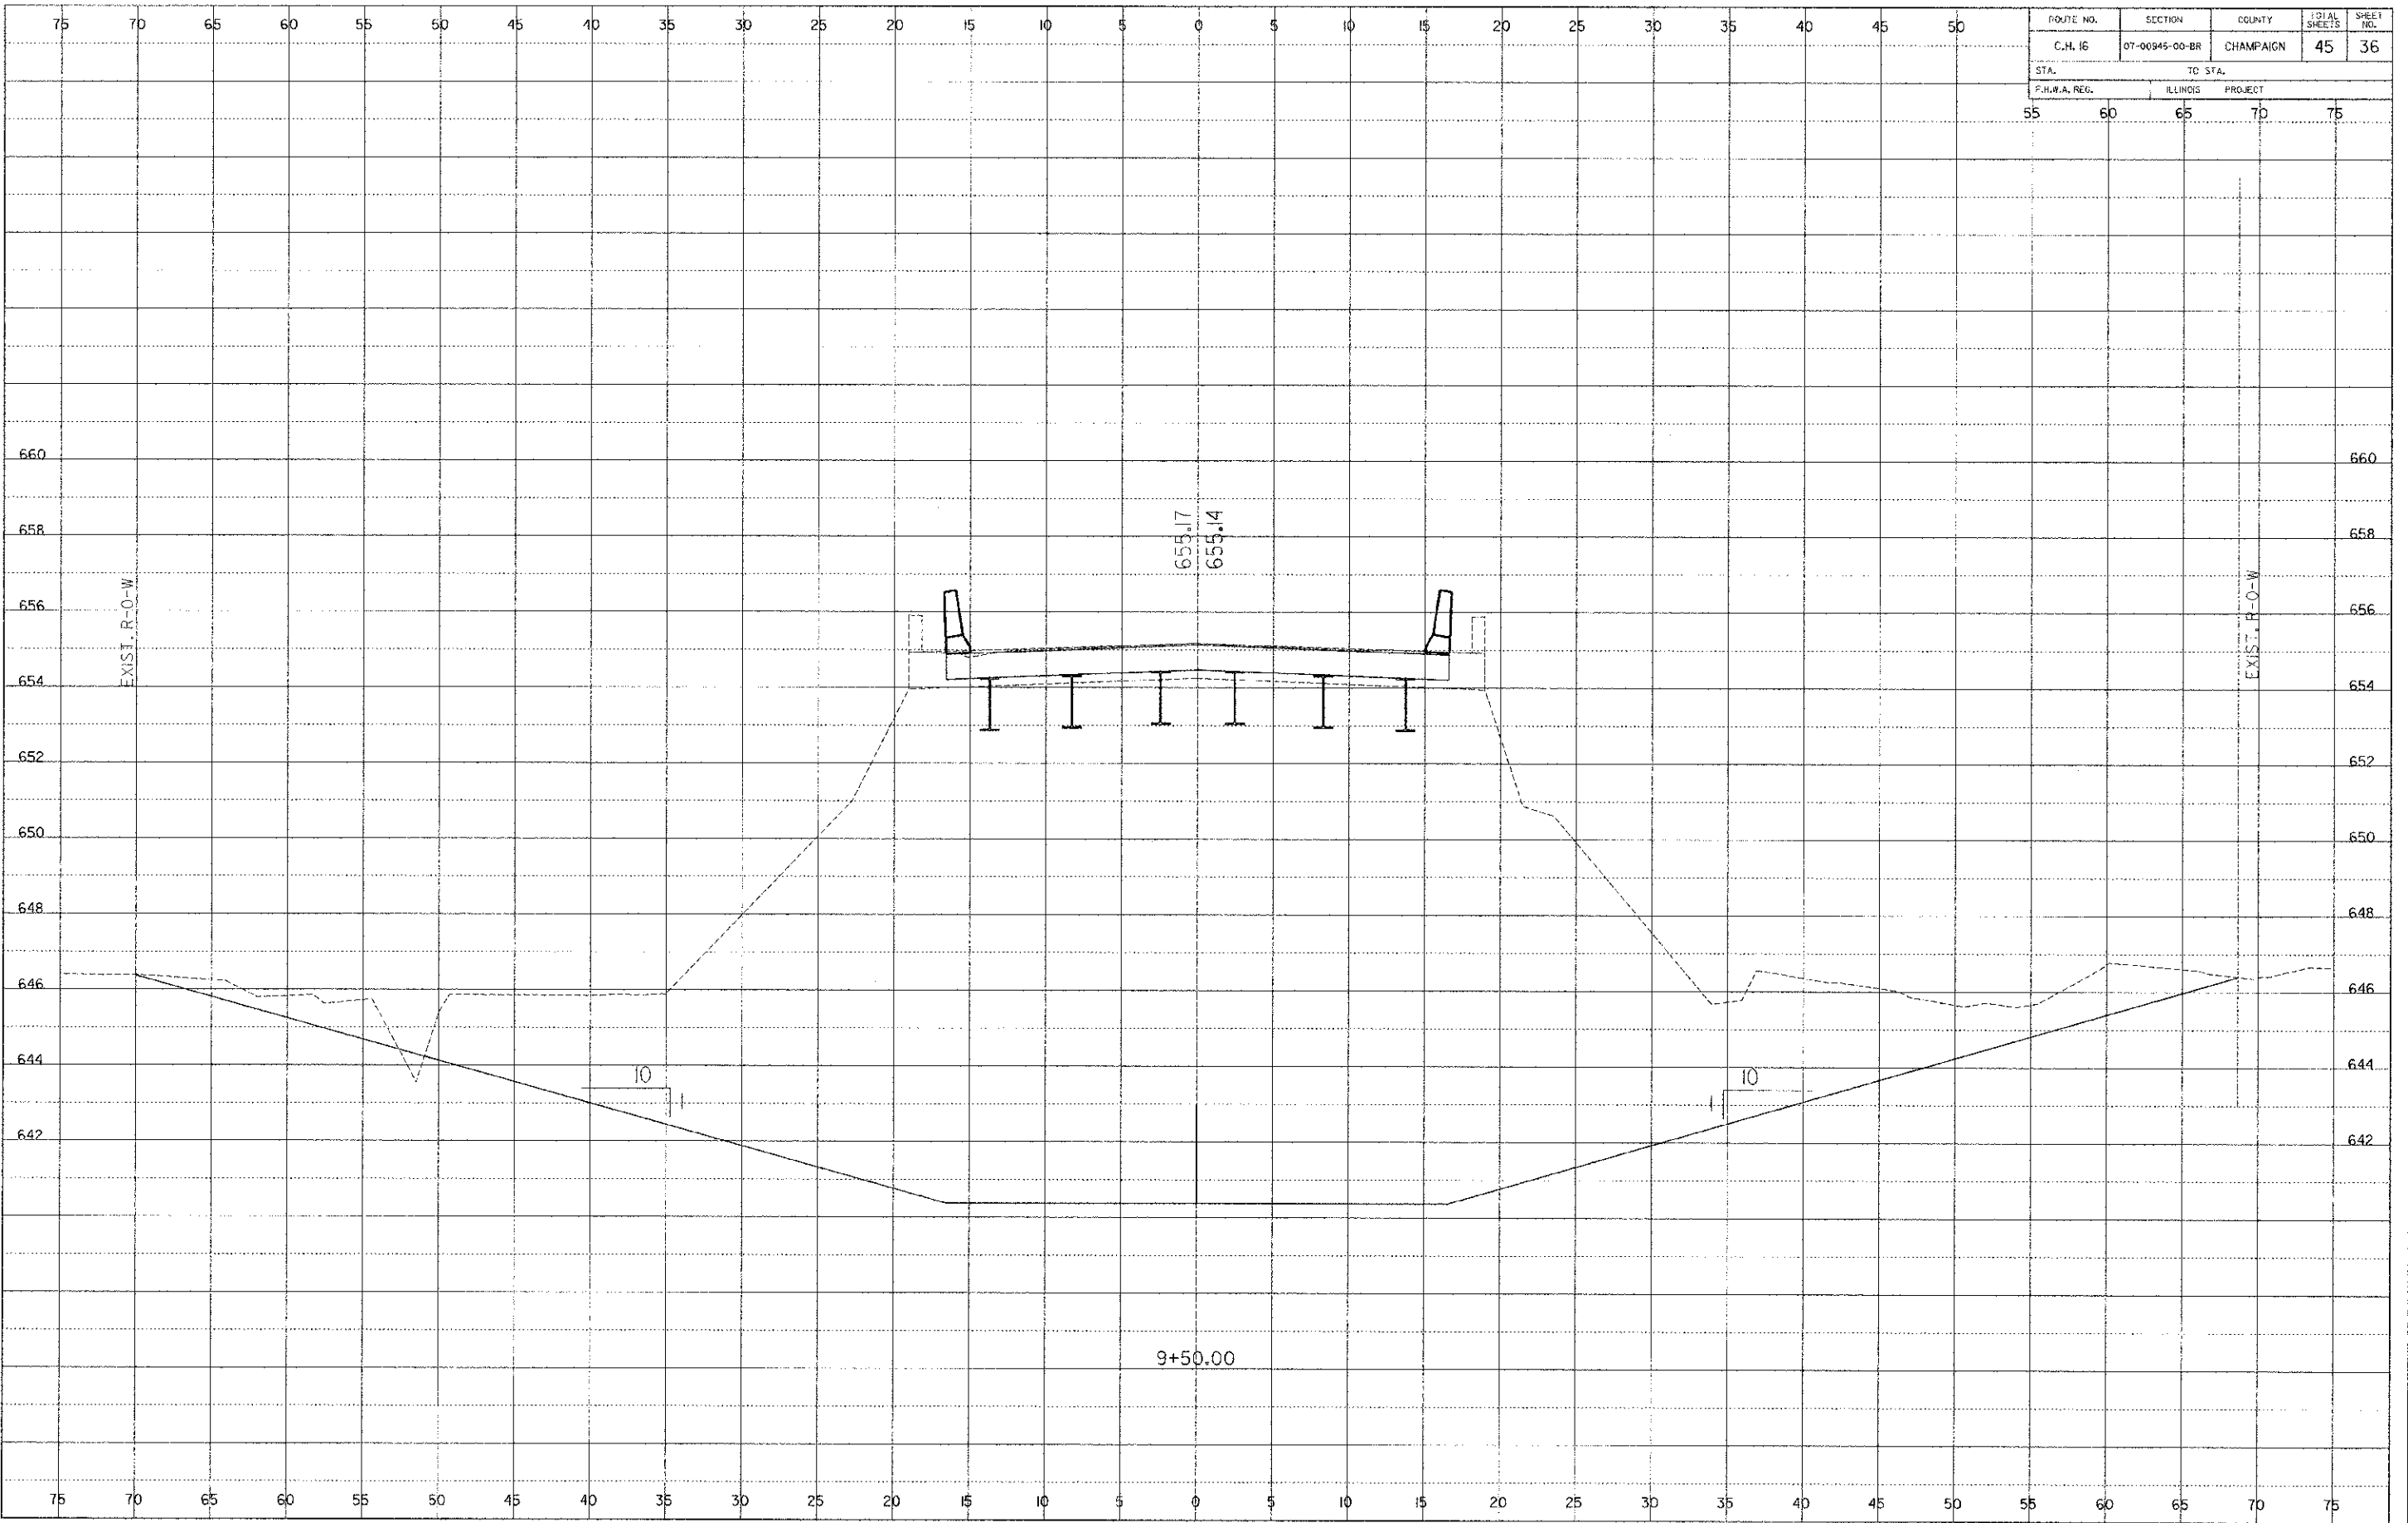

SECTION 07-00945-00-BR CHAMPAIGN COUNTY

SHEET 36 OF 45 SHEETS 10072