
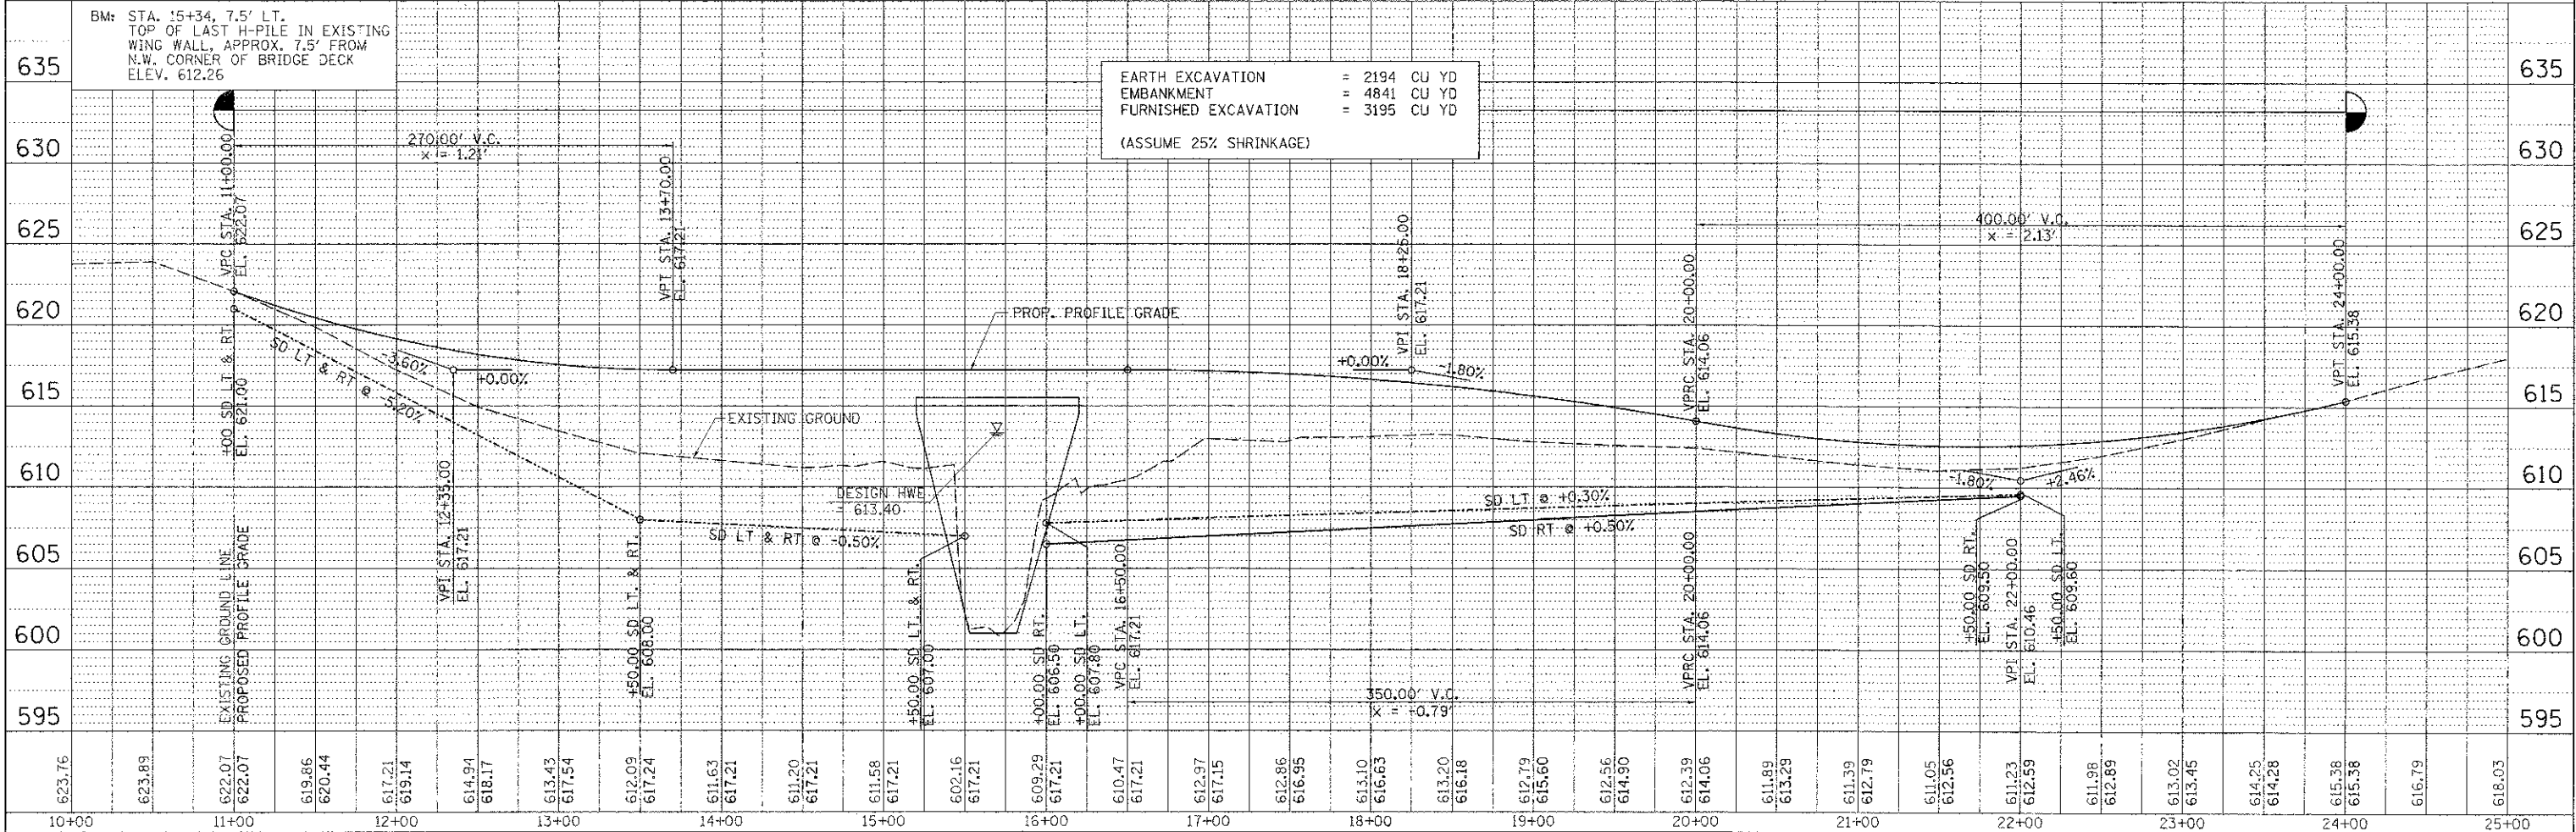
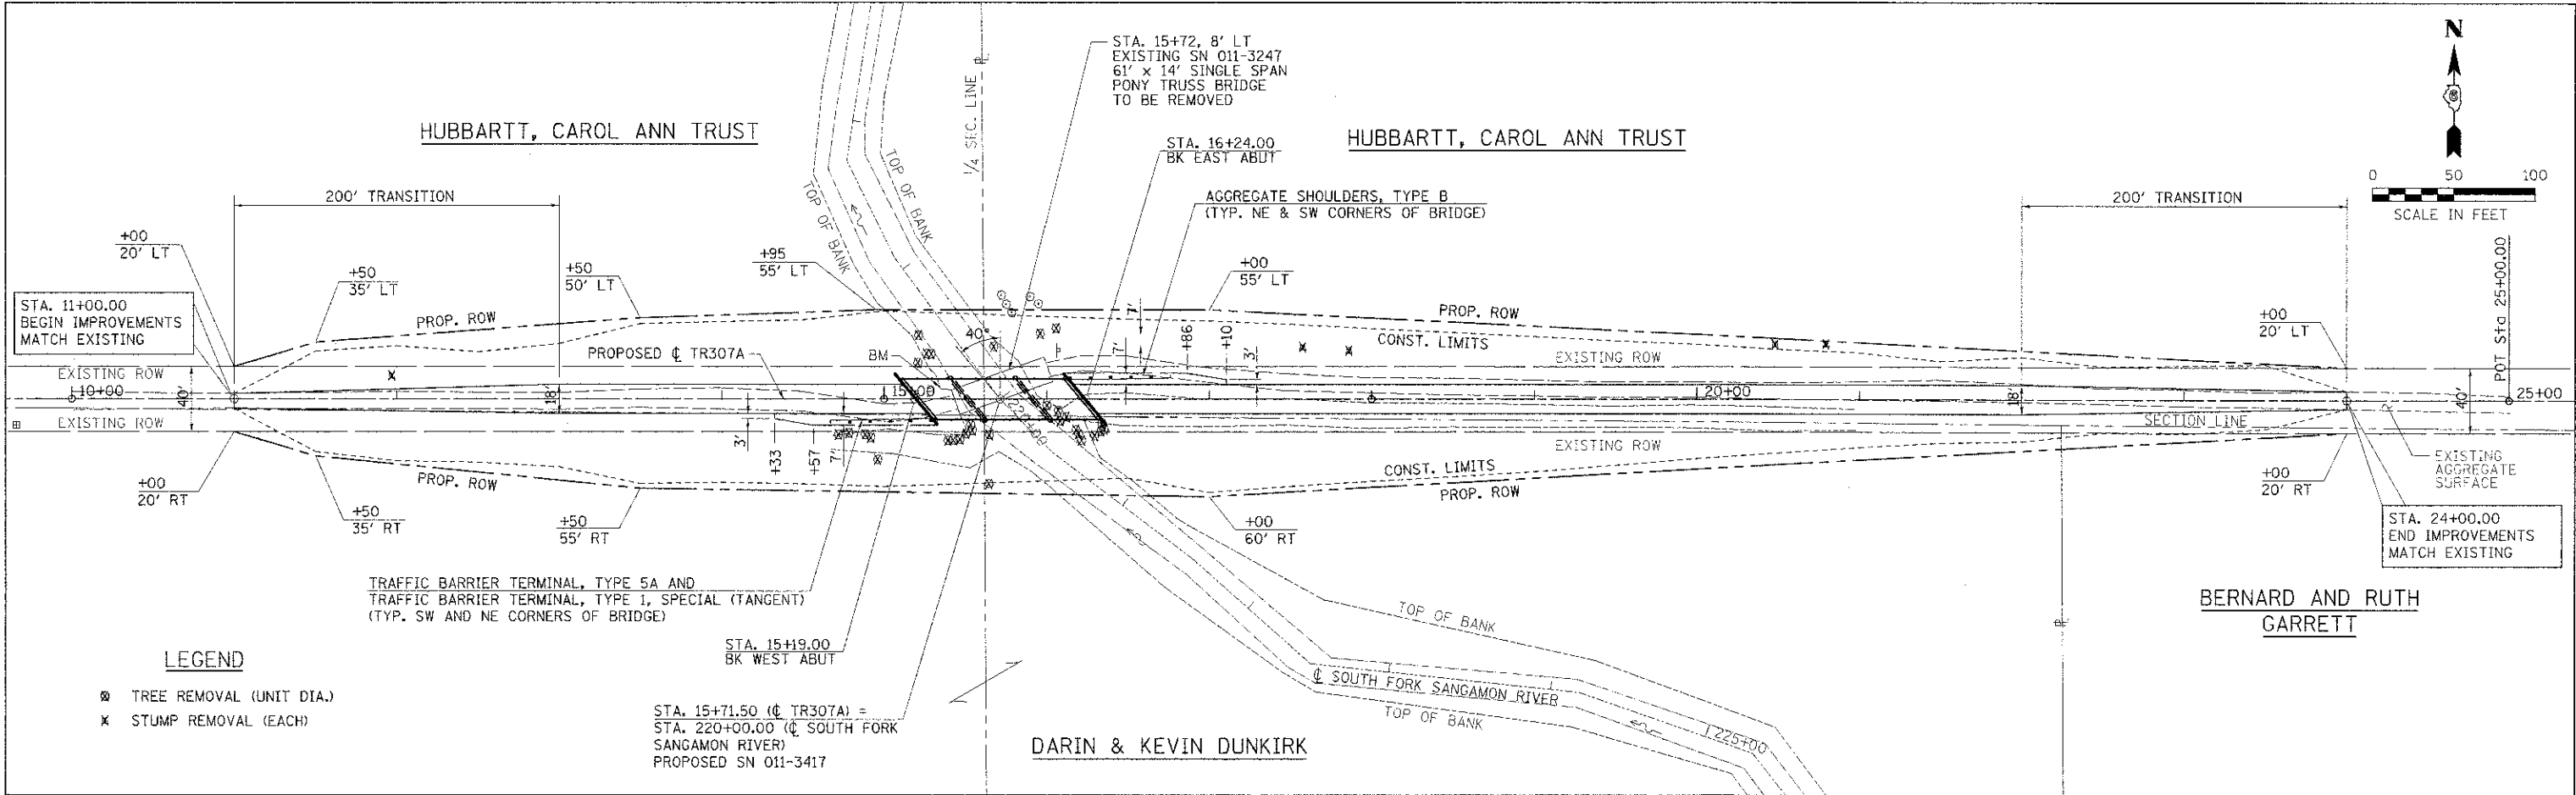


DATE	
BY	
PLAN	
NO.	
FILE NAME	

DATE	
BY	
PROFILE	
NO.	
FILE NAME	

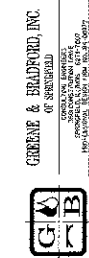

FILE NAME =	USER NAME = arandon	DESIGNED WCB	REVISED - AH 4/20/11	STATE OF ILLINOIS DEPARTMENT OF TRANSPORTATION	TR307A - PLAN AND PROFILE	T.R. RTE.	SECTION	COUNTY	TOTAL SHEET SHEETS: NO.
J:\090229\CAD\CADsheets\090229-ant-plnprf.dgn	DRAWN MDS	REVISED - AH 9/09/2011	307A			08-04118-00-BR	CHRISTIAN	26	5
PLOT SCALE = 50.0000 / 1 in.	CHECKED WCB	REVISED -	CONTRACT NO. 99567						
PLOT DATE = 12/15/2011	DATE 5/01/09	REVISED -	ILLINOIS FED. AID PROJECT BR05-0021(178)						

C&B PROJECT: 09029
 PLOT DRIVER = V8L_PDF.plt