


FINAL SURVEY	DATE
SURVEYED	
PLOTTED	
TEMPLATE	
NOTE BOOK	
AREAS CHECKED	
NO.	

ORIGINAL SURVEY	DATE
SURVEYED	
PLOTTED	
TEMPLATE	
NOTE BOOK	
AREAS CHECKED	
NO.	

GREENE & BRAUNHORN, INC.
 1000 N. W. 10th St., Suite 100
 Ft. Lauderdale, FL 33304
 (954) 575-1100
 FAX (954) 575-1101
 www.greenebraunhorn.com

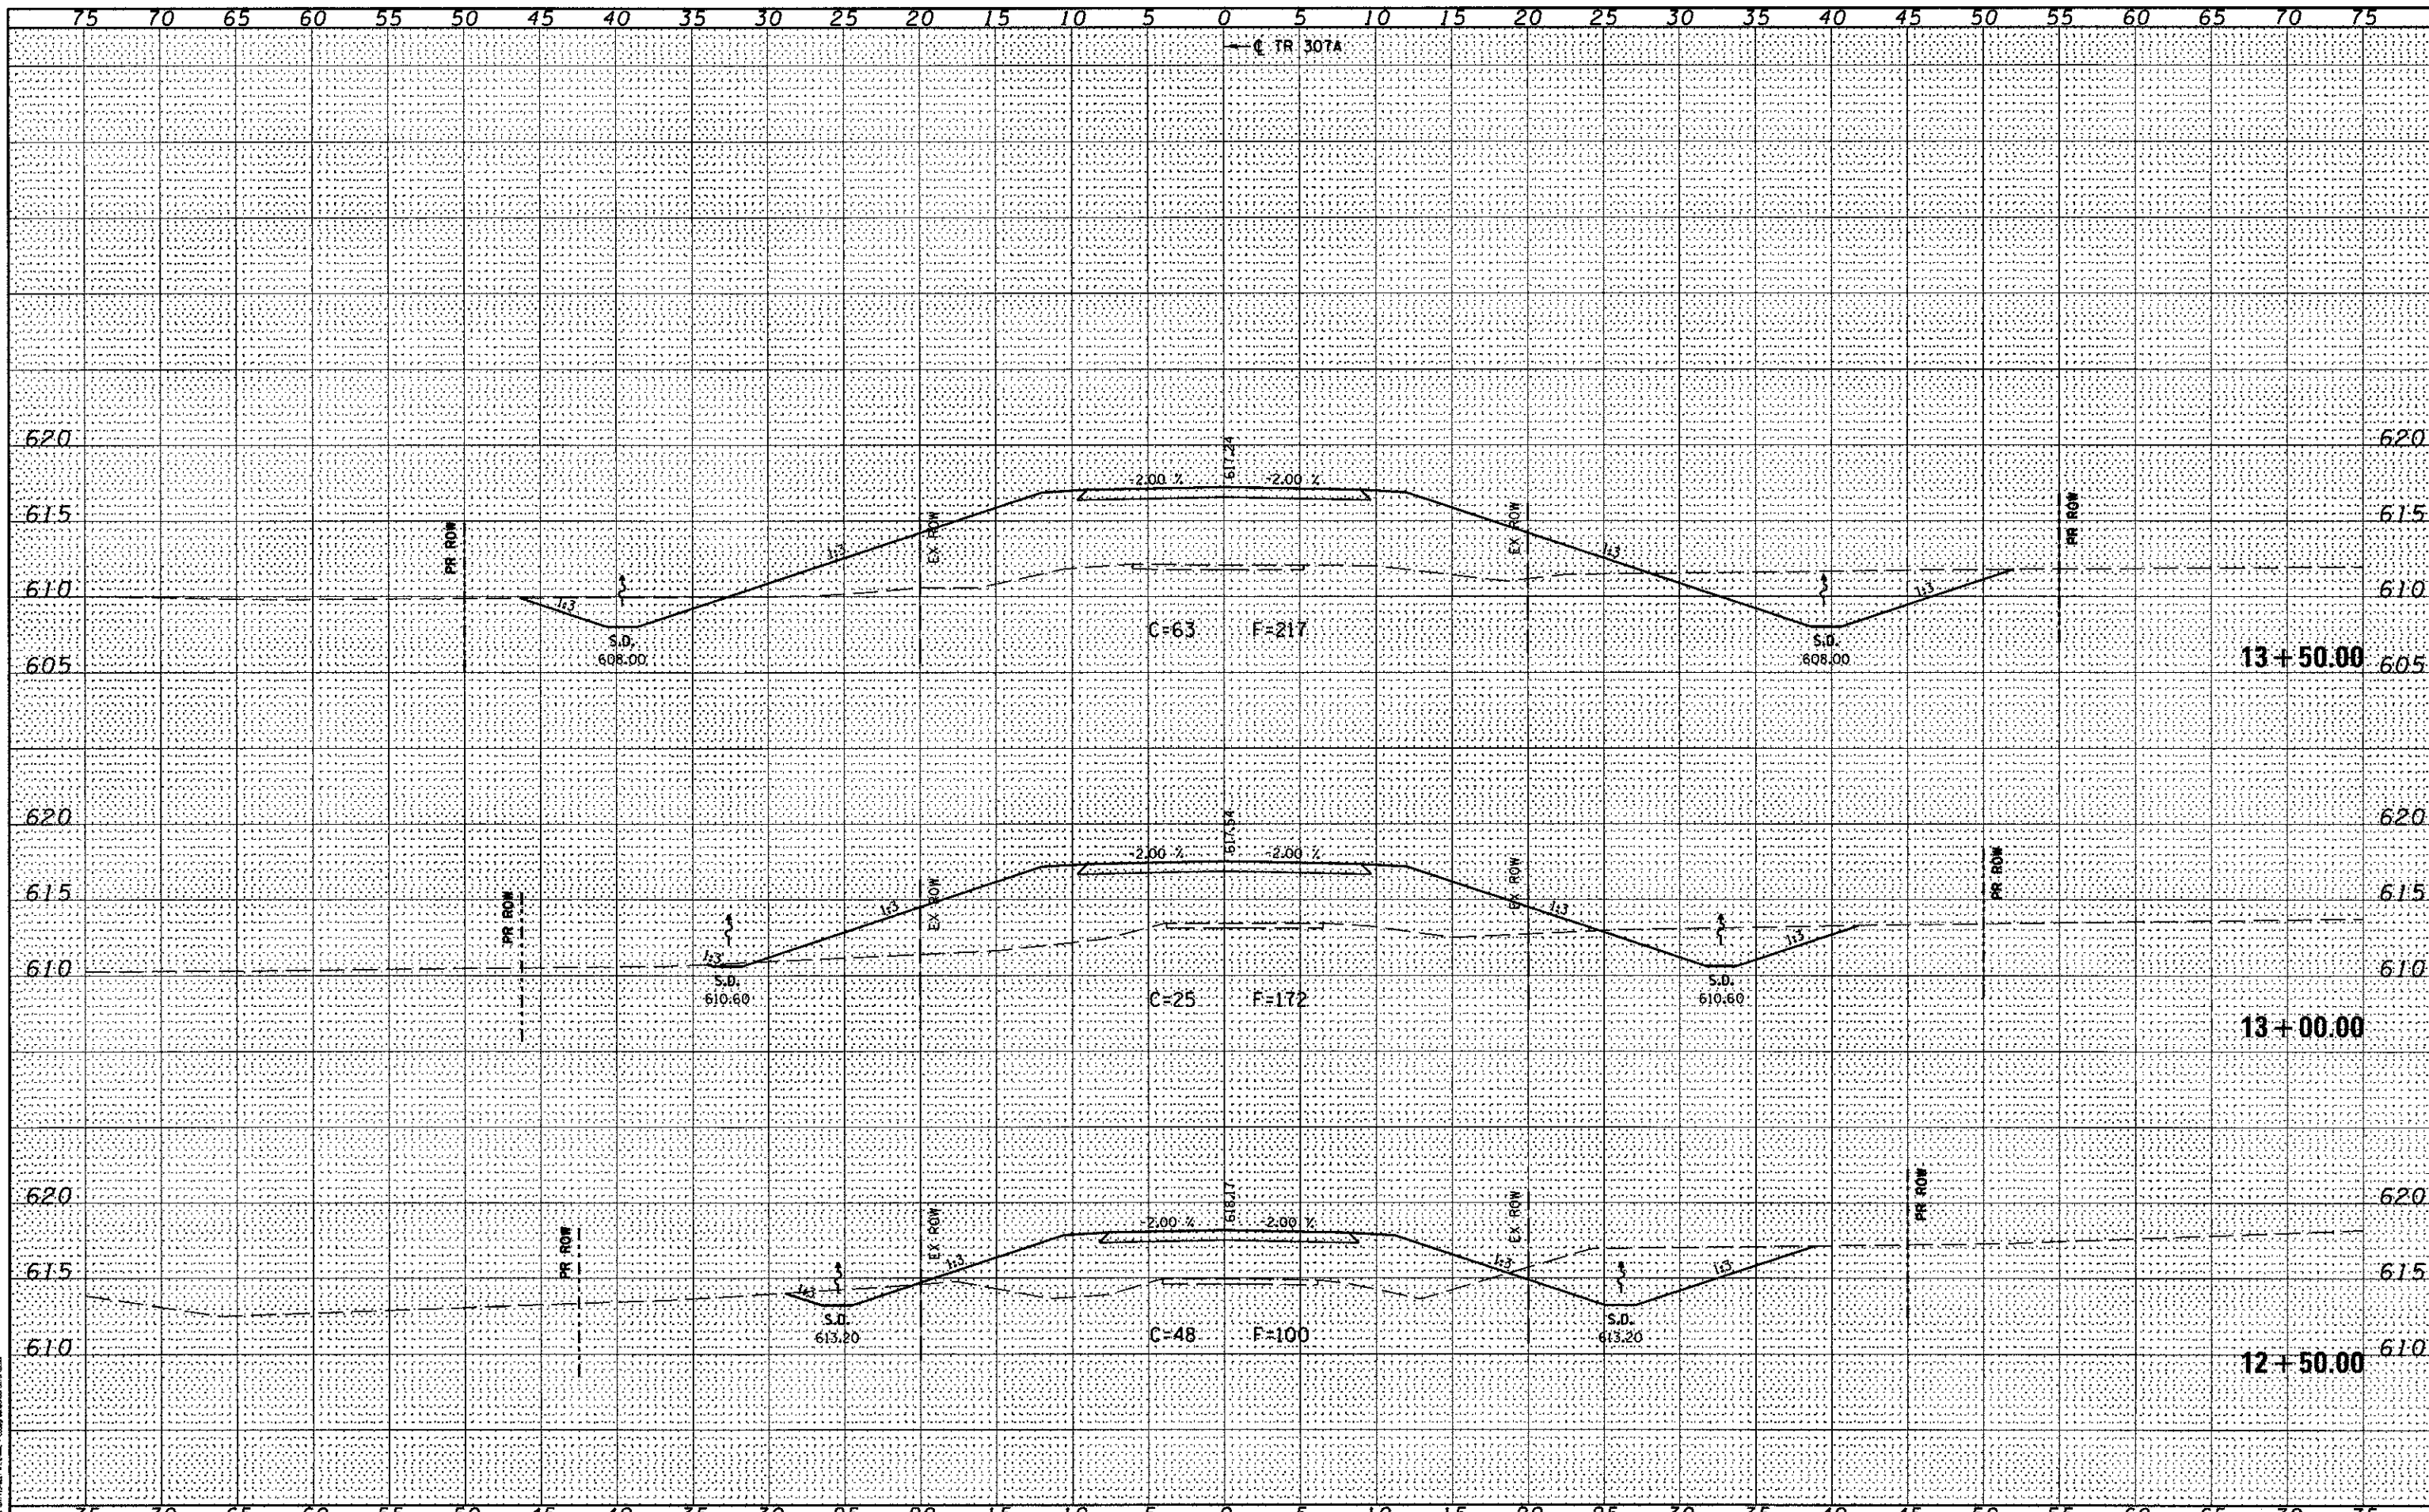

FILE NAME : J:\09029\CAD\CADsheets\09029-sht-xssht.dgn
 USER NAME : emandah
 PLOT SCALE : 1/8" = 1'-0"
 PLOT DATE : 5/3/2011

DESIGNED - WCB	REVISED -
DRAWN - MDS	REVISED -
CHECKED - WCB	REVISED -
DATE - 5/4/09	REVISED -

STATE OF ILLINOIS
 DEPARTMENT OF TRANSPORTATION

TR 307A - CROSS SECTIONS
 SCALE: 1" = 5'
 SHEET NO. 2 OF 8 SHEETS
 STA. 12+50.00 TO STA. 13+50.00

T.R. RTE.	SECTION	COUNTY	TOTAL SHEETS	SHEET NO.
307A	08-04118-00-BR	CHRISTIAN	26	20
FED. ROAD DIST. NO.			ILLINOIS FED. AID PROJECT BROS-0021 (178)	
CONTRACT NO.			093567	