
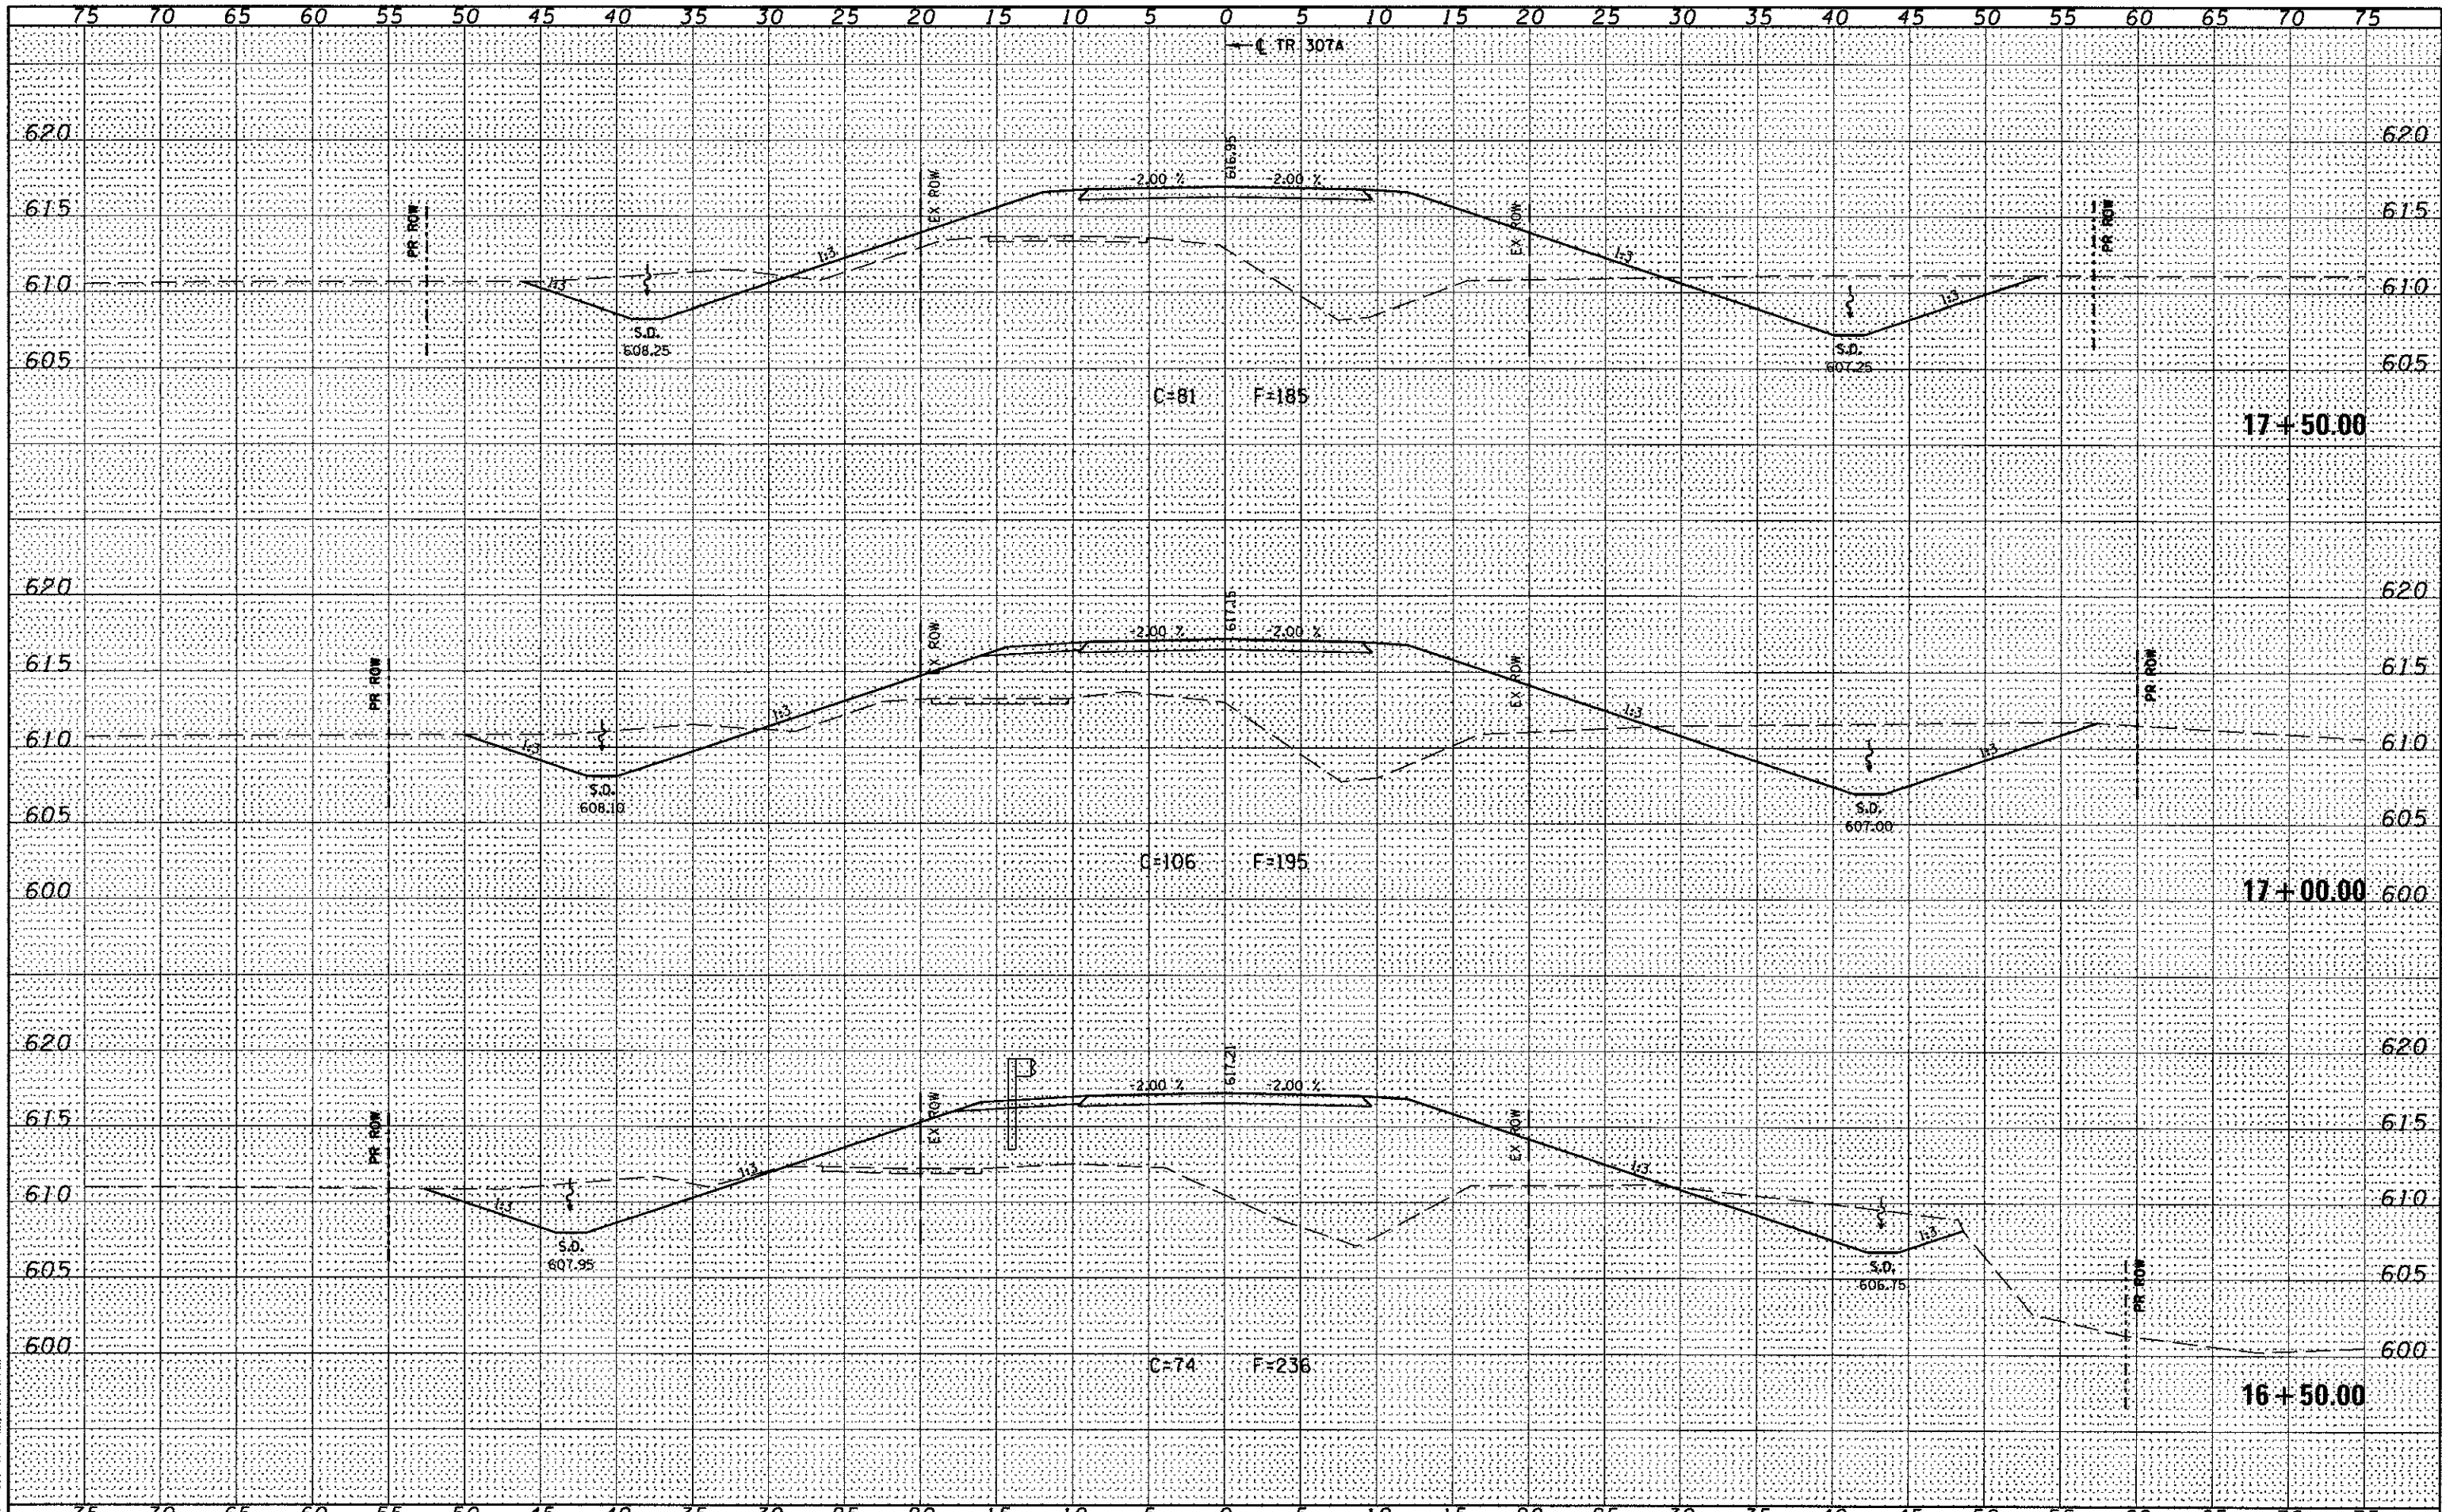


DATE	
BY	
FINAL SURVEY	
PLOTTED	
NOTE BOOK	
AREAS CHECKED	
NO.	

DATE	
BY	
ORIGINAL SURVEY	
PLOTTED	
NOTE BOOK	
AREAS CHECKED	
NO.	

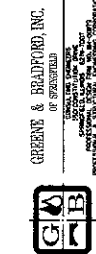

FILE NAME = J:\09029\CAD\CADsheets\09029-sht-xssht.dgn
 USER NAME = amandah
 PLOT SCALE = 10.0000' / 1" = 100'
 PLOT DATE = 5/3/2011

DESIGNED - WCB	REVISED -
DRAWN - MDS	REVISED -
CHECKED - WCB	REVISED -
DATE - 5/4/09	REVISED -

STATE OF ILLINOIS
DEPARTMENT OF TRANSPORTATION

TR 307A - CROSS SECTIONS
 SCALE: 1" = 5'
 SHEET NO. 4 OF 8 SHEETS
 STA. 16+50.00 TO STA. 17+50.00

T.R. RTE.	SECTION	COUNTY	TOTAL SHEETS	SHEET NO.
307A	08-04118-00-BR	CHRISTIAN	26	22
CONTRACT NO. 93567			FED. ROAD DIST. NO. [ILLINOIS] FED. AID PROJECT BROS-0021 (176)	