
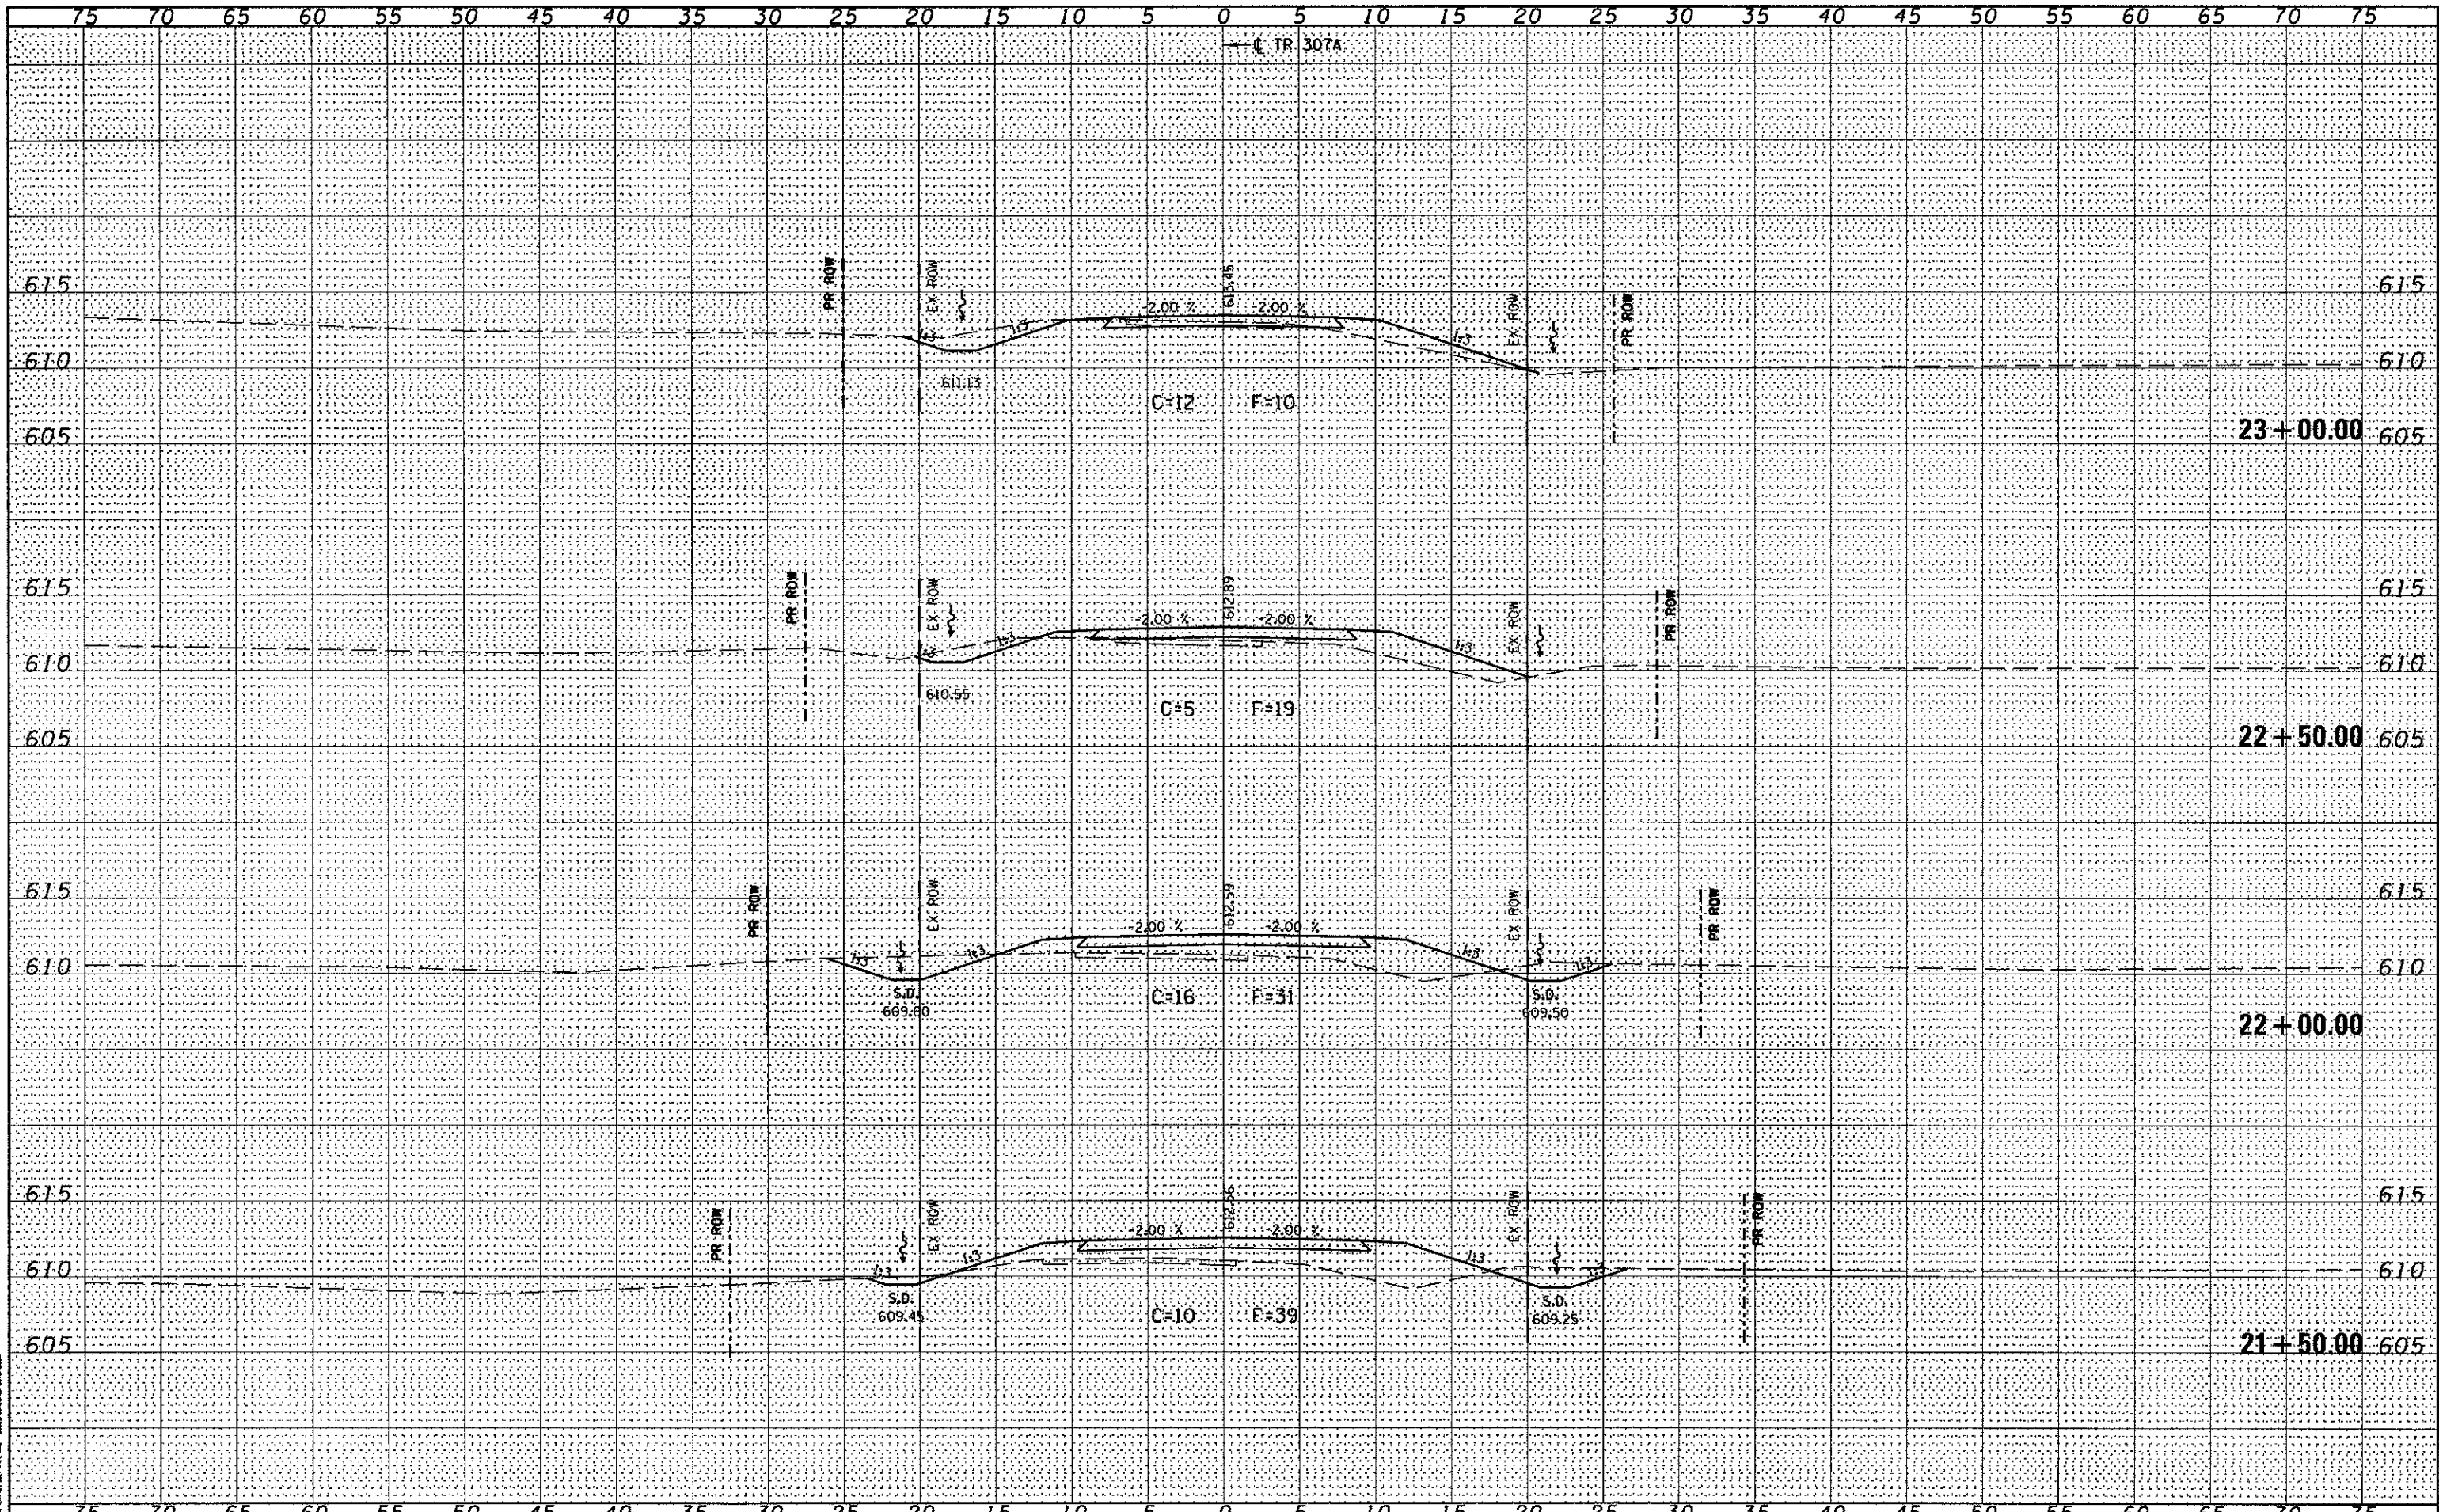


DATE	
BY	
FINAL SURVEY	
PLOTTED	
NOTE BOOK	
AREAS CHECKED	

DATE	
BY	
ORIGINAL SURVEY	
PLOTTED	
NOTE BOOK	
AREAS CHECKED	

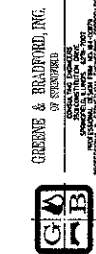

FILE NAME = J:\09029\CADD\CAD\sheet\09029-sht-xxsht.dgn  
 USER NAME = amandah  
 DESIGNED - WCB  
 DRAWN - MDS  
 CHECKED - WCB  
 DATE - 5/4/09  
 PLOT SCALE = 10.0000' / 1" = 100'  
 PLOT DATE = 5/3/2011

DESIGNED - WCB	REVISED -
DRAWN - MDS	REVISED -
CHECKED - WCB	REVISED -
DATE - 5/4/09	REVISED -

STATE OF ILLINOIS  
 DEPARTMENT OF TRANSPORTATION

TR 307A - CROSS SECTIONS  
 SCALE: 1" = 5'  
 SHEET NO. 7 OF 8 SHEETS  
 STA. 21+50.00 TO STA. 23+00.00

T.R. RTE.	SECTION	COUNTY	TOTAL SHEETS	SHEET NO.
307A	08-04118-00-BR	CHRISTIAN	26	25
FED. ROAD DIST. NO. [ILLINOIS] FED. AID PROJECT BROS-0021 (178)			CONTRACT NO. 93567	

C&B PROJECT: 09029  
 PLOT DRIVER = VB1.PDF.pltcf