



ENTRANCE DETAIL
STA. 28+81 LT AND STA. 33+71 LT
(NOT TO SCALE)

SEE ENTRANCE SCHEDULE
FOR DIMENSION W

LEGEND

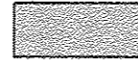


LIMITS OF HMA BINDER COURSE

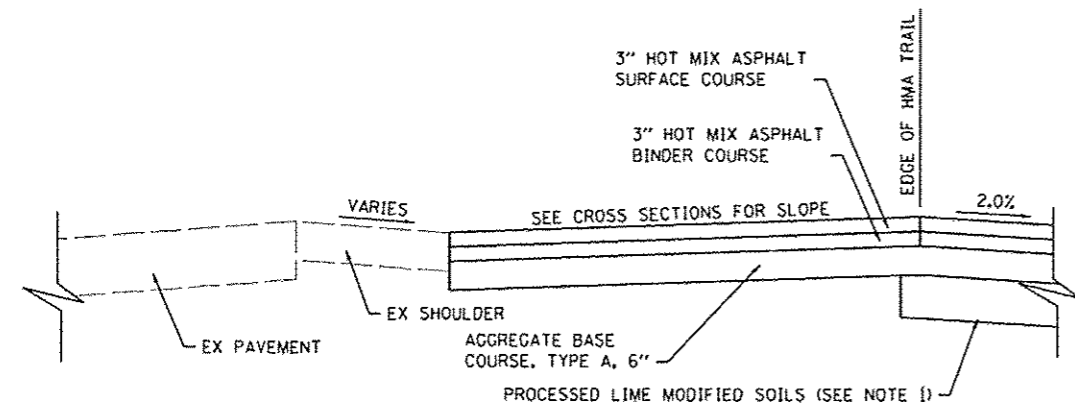


SECTION A-A
(NOT TO SCALE)


NOTE 1: PRIOR TO PLACING THE PROPOSED AGGREGATE BASE COURSE, THE CONTRACTOR HAS THE OPTION TO TRIM THE TOP 3" OF MODIFIED SOIL OR EXCAVATE TO THE PROPER ELEVATION PRIOR TO MODIFYING THE SOIL.

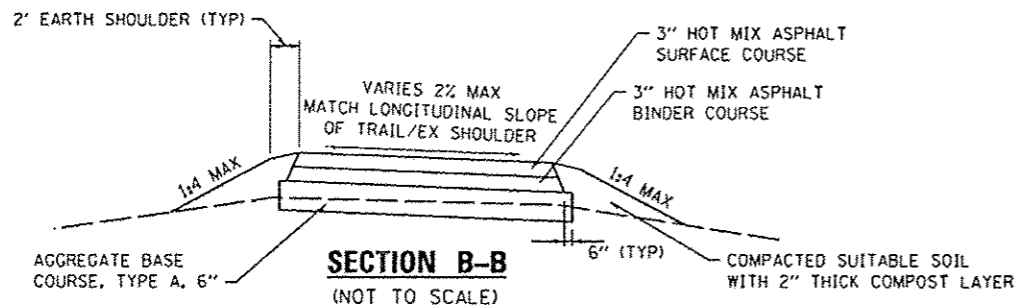


SECTION B-B
(NOT TO SCALE)

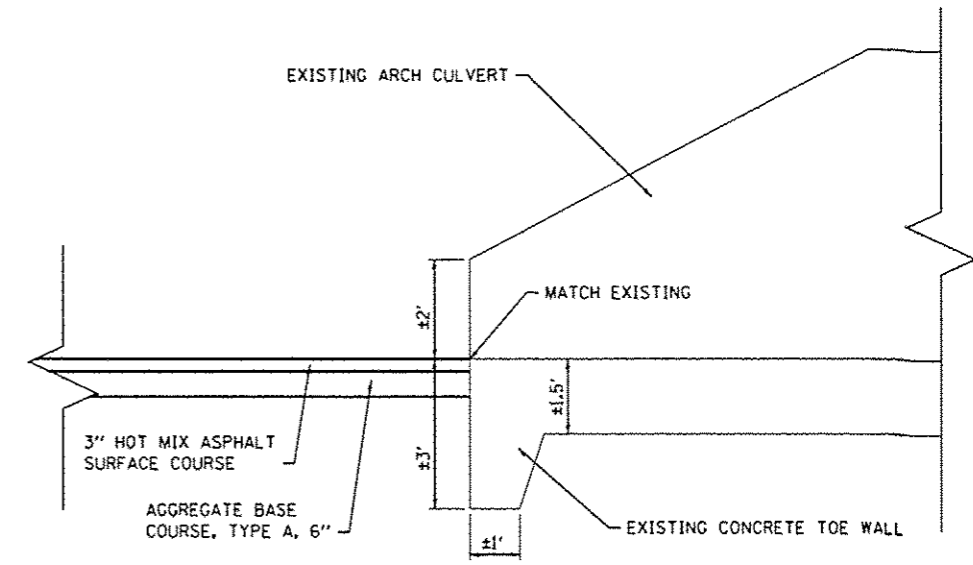

SECTION A-A

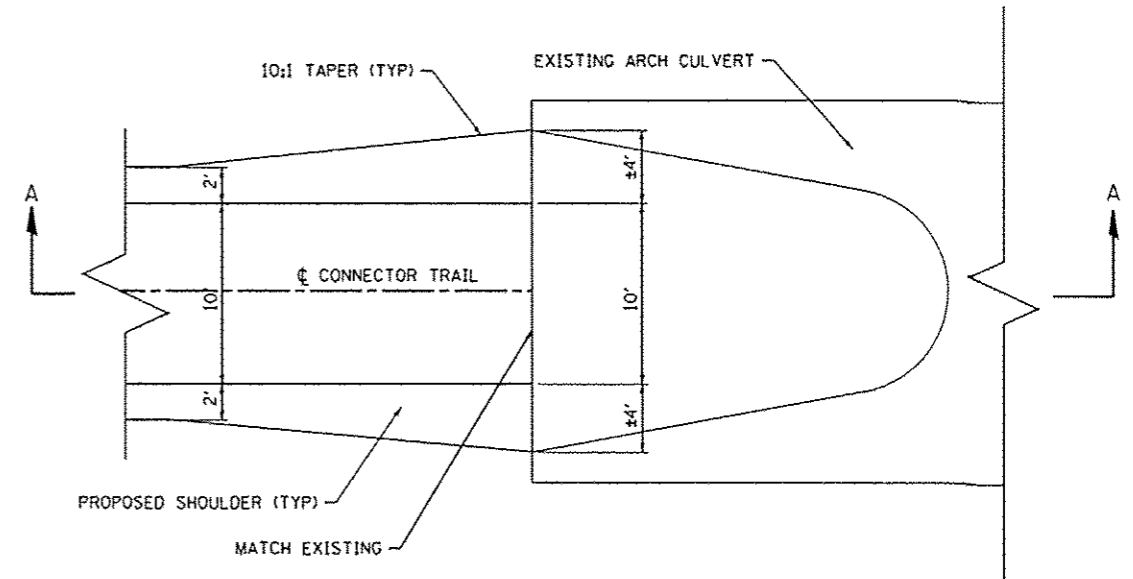

PLAN VIEW
STA. 100+00 - CONNECTOR TRAIL
PAVEMENT TRANSITION DETAIL
(NOT TO SCALE)

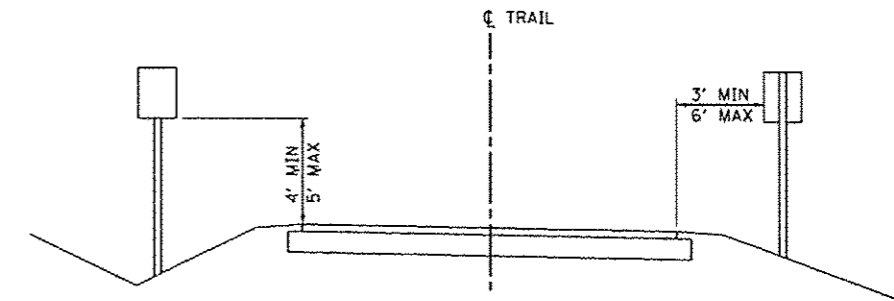

SIGN PLACEMENT DETAIL
(NOT TO SCALE)

FILE NAME *
D829073-shd-detaila.dgn

USER NAME * randy
PLOT TIME * 1:44:41 PM
PLOT SCALE * 48.0000 / IN.
PLOT DATE * 9/30/2012

DESIGNED -
DRAWN -
CHECKED -
DATE -

REVISED -
REVISED -
REVISED -
REVISED -

STATE OF ILLINOIS
DEPARTMENT OF TRANSPORTATION

CONSTRUCTION DETAILS

SCALE: NTS SHEET NO. 3 OF 3 SHEETS STA. TO STA.

F.A. RTE.	SECTION	COUNTY	TOTAL SHEETS	SHEET NO.
	10-00006-01-BT	MADISON	33	23
MORRIS TRAIL			CONTRACT NO. 97499	
ILLINOIS FED. AID PROJECT				