


DATE	
BY	
FINISHED	
REVISIONS	
NO.	
DATE	
BY	
FINISHED	
REVISIONS	
NO.	
DATE	
BY	
FINISHED	
REVISIONS	
NO.	

DATE	
BY	
FINISHED	
REVISIONS	
NO.	
DATE	
BY	
FINISHED	
REVISIONS	
NO.	

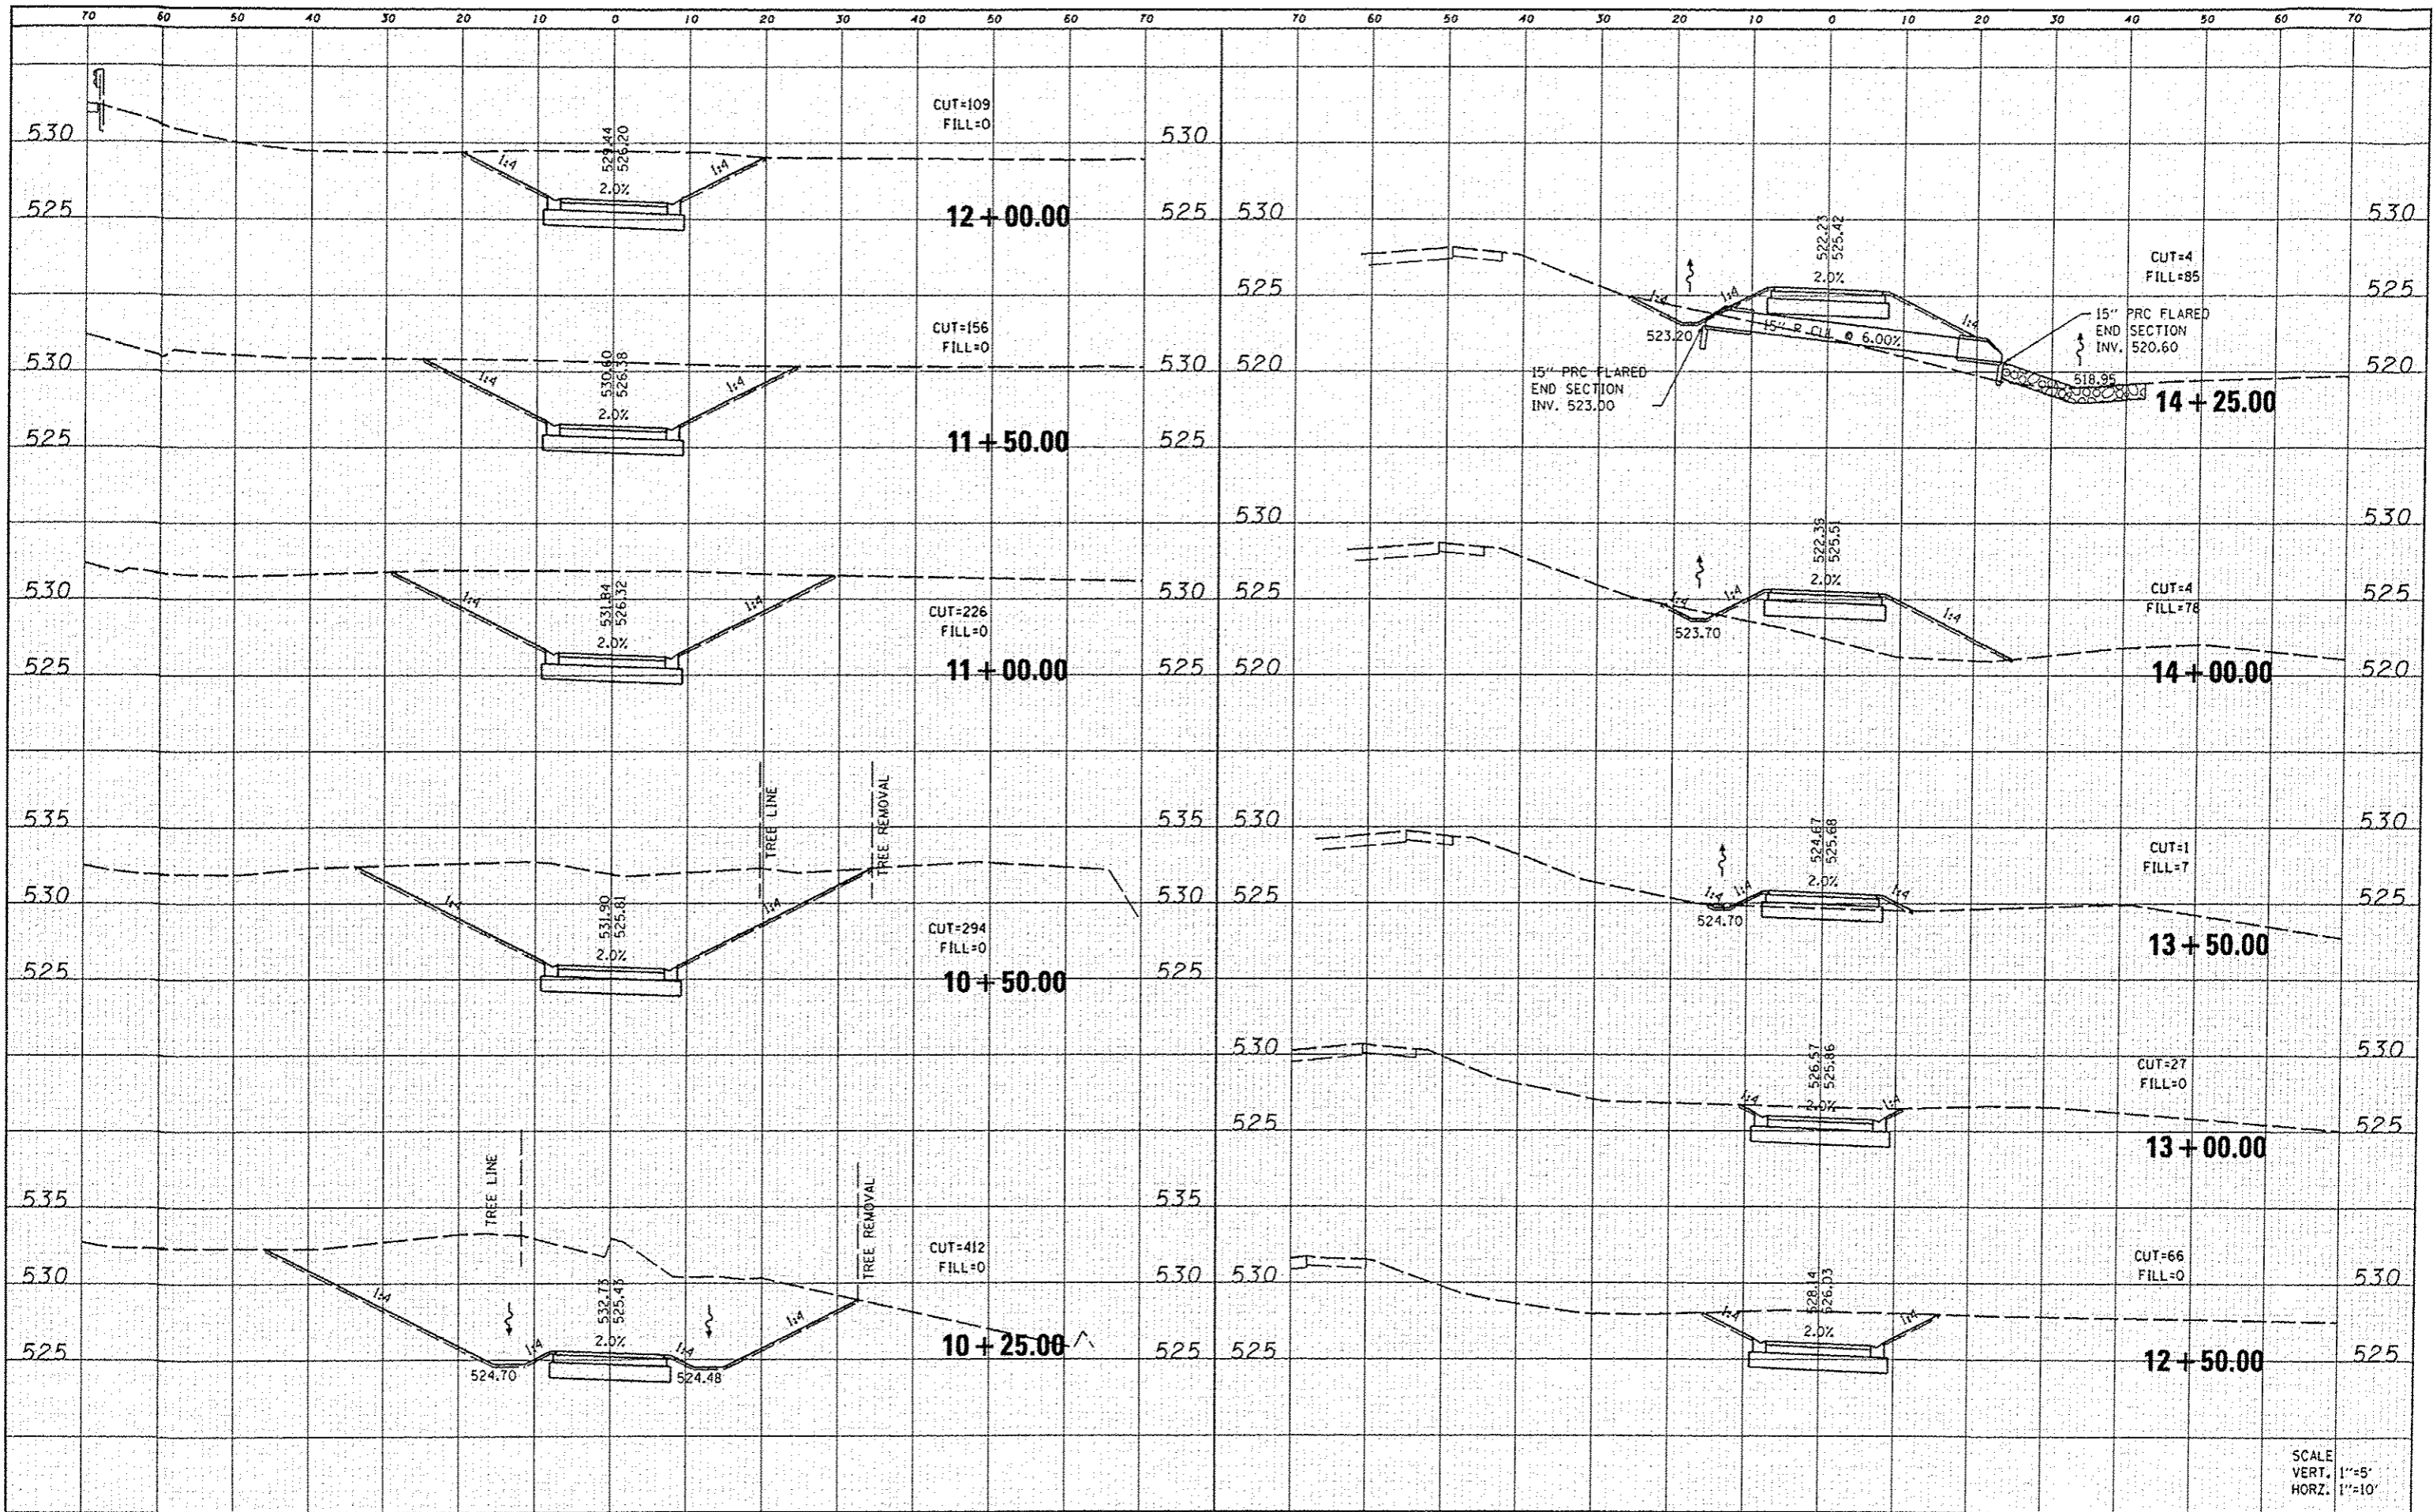

FILE NAME 0029873-shr-rasht.dgn	USER NAME randy	DESIGNED -	REVISED -	STATE OF ILLINOIS DEPARTMENT OF TRANSPORTATION	CROSS SECTIONS MORRIS TRAIL	F.A.U. RTE.	SECTION	COUNTY	TOTAL SHEETS	SHEET NO.
	PLOT TIME 1:49:06 PM	DRAWN -	REVISED -			10-00006-01-BT	MADISON	33	24	
	PLOT SCALE 20.0000 / IN.	CHECKED -	REVISED -			MORRIS TRAIL	CONTRACT NO. 97499			
	PLOT DATE 5/30/2012	DATE -	REVISED -			ILLINOIS FED. AID PROJECT				