


DATE: _____
 BY: _____
 SURVEYED: _____
 CHECKED: _____
 PLOTTED: _____
 TEMPLATE: _____
 NO. _____

DATE: _____
 BY: _____
 SURVEYED: _____
 CHECKED: _____
 PLOTTED: _____
 TEMPLATE: _____
 NO. _____

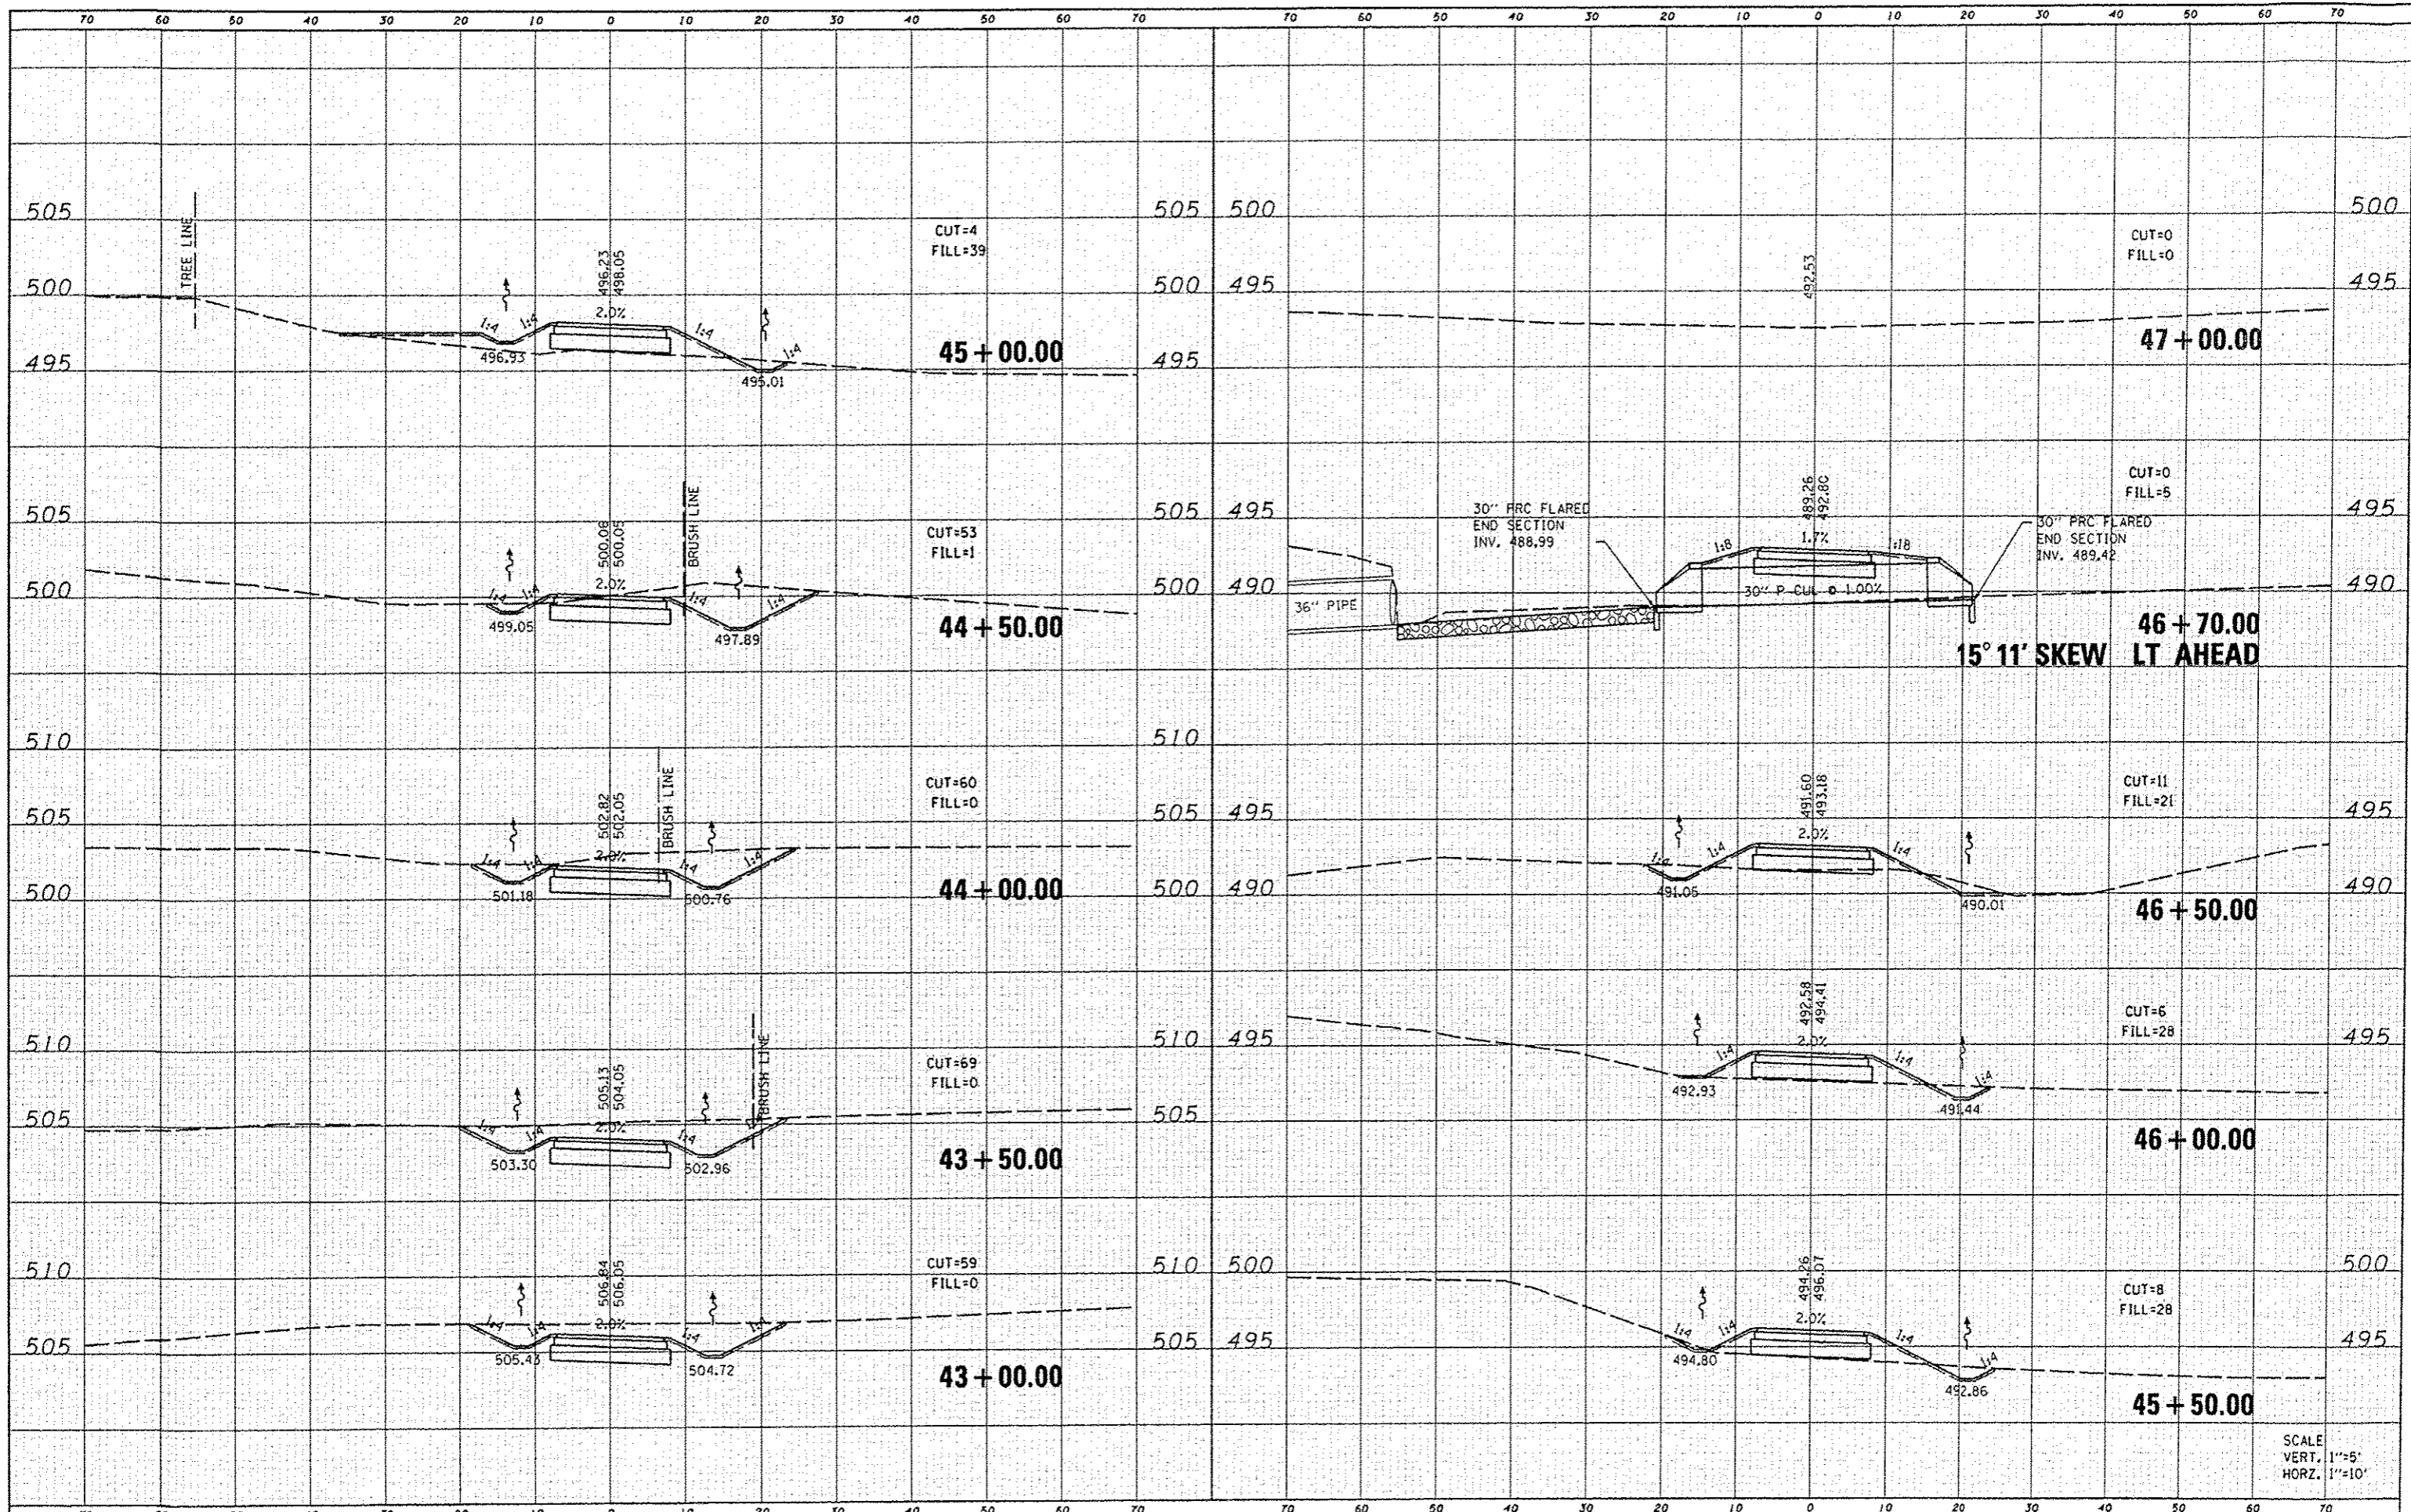

SCALE
 VERT. 1"=5'
 HORIZ. 1"=10'

FILE NAME: 0921973-shr-ssht.dgn	USER NAME: sandy	DESIGNED: _____	REVISED: _____	STATE OF ILLINOIS DEPARTMENT OF TRANSPORTATION	CROSS SECTIONS MORRIS TRAIL			F.A.U. RTE.: MORRIS TRAIL	SECTION: 10-00006-01-BT	COUNTY: MADISON	TOTAL SHEETS: 33	SHEET NO.: 31
	PLOT TIME: 2:01:37 PM	DRAWN: _____	REVISED: _____		SCALE: _____	SHEET 8 OF 8 SHEETS	STA. 43+00.00 TO STA. 47+00.00	CONTRACT NO. 97499				
	PLOT SCALE: 20.0000 / IN.	CHECKED: _____	REVISED: _____									
	PLOT DATE: 5/30/2012	DATE: _____	REVISED: _____									