



F.A. RTE.	SECTION	COUNTY	TOTAL SHEETS	SHEET NO.
		COOK	17	6
STA.	TO STA.			
FED. ROAD DIST. NO.	ILLINOIS	FED. AID PROJECT		
CONTRACT NO. 44917				

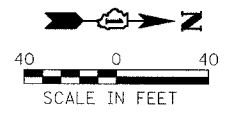

NOTE: ONLY THE AREAS IDENTIFIED HEREIN FOR TREE REMOVAL ACRES WILL BE MEASURED FOR PAYMENT.

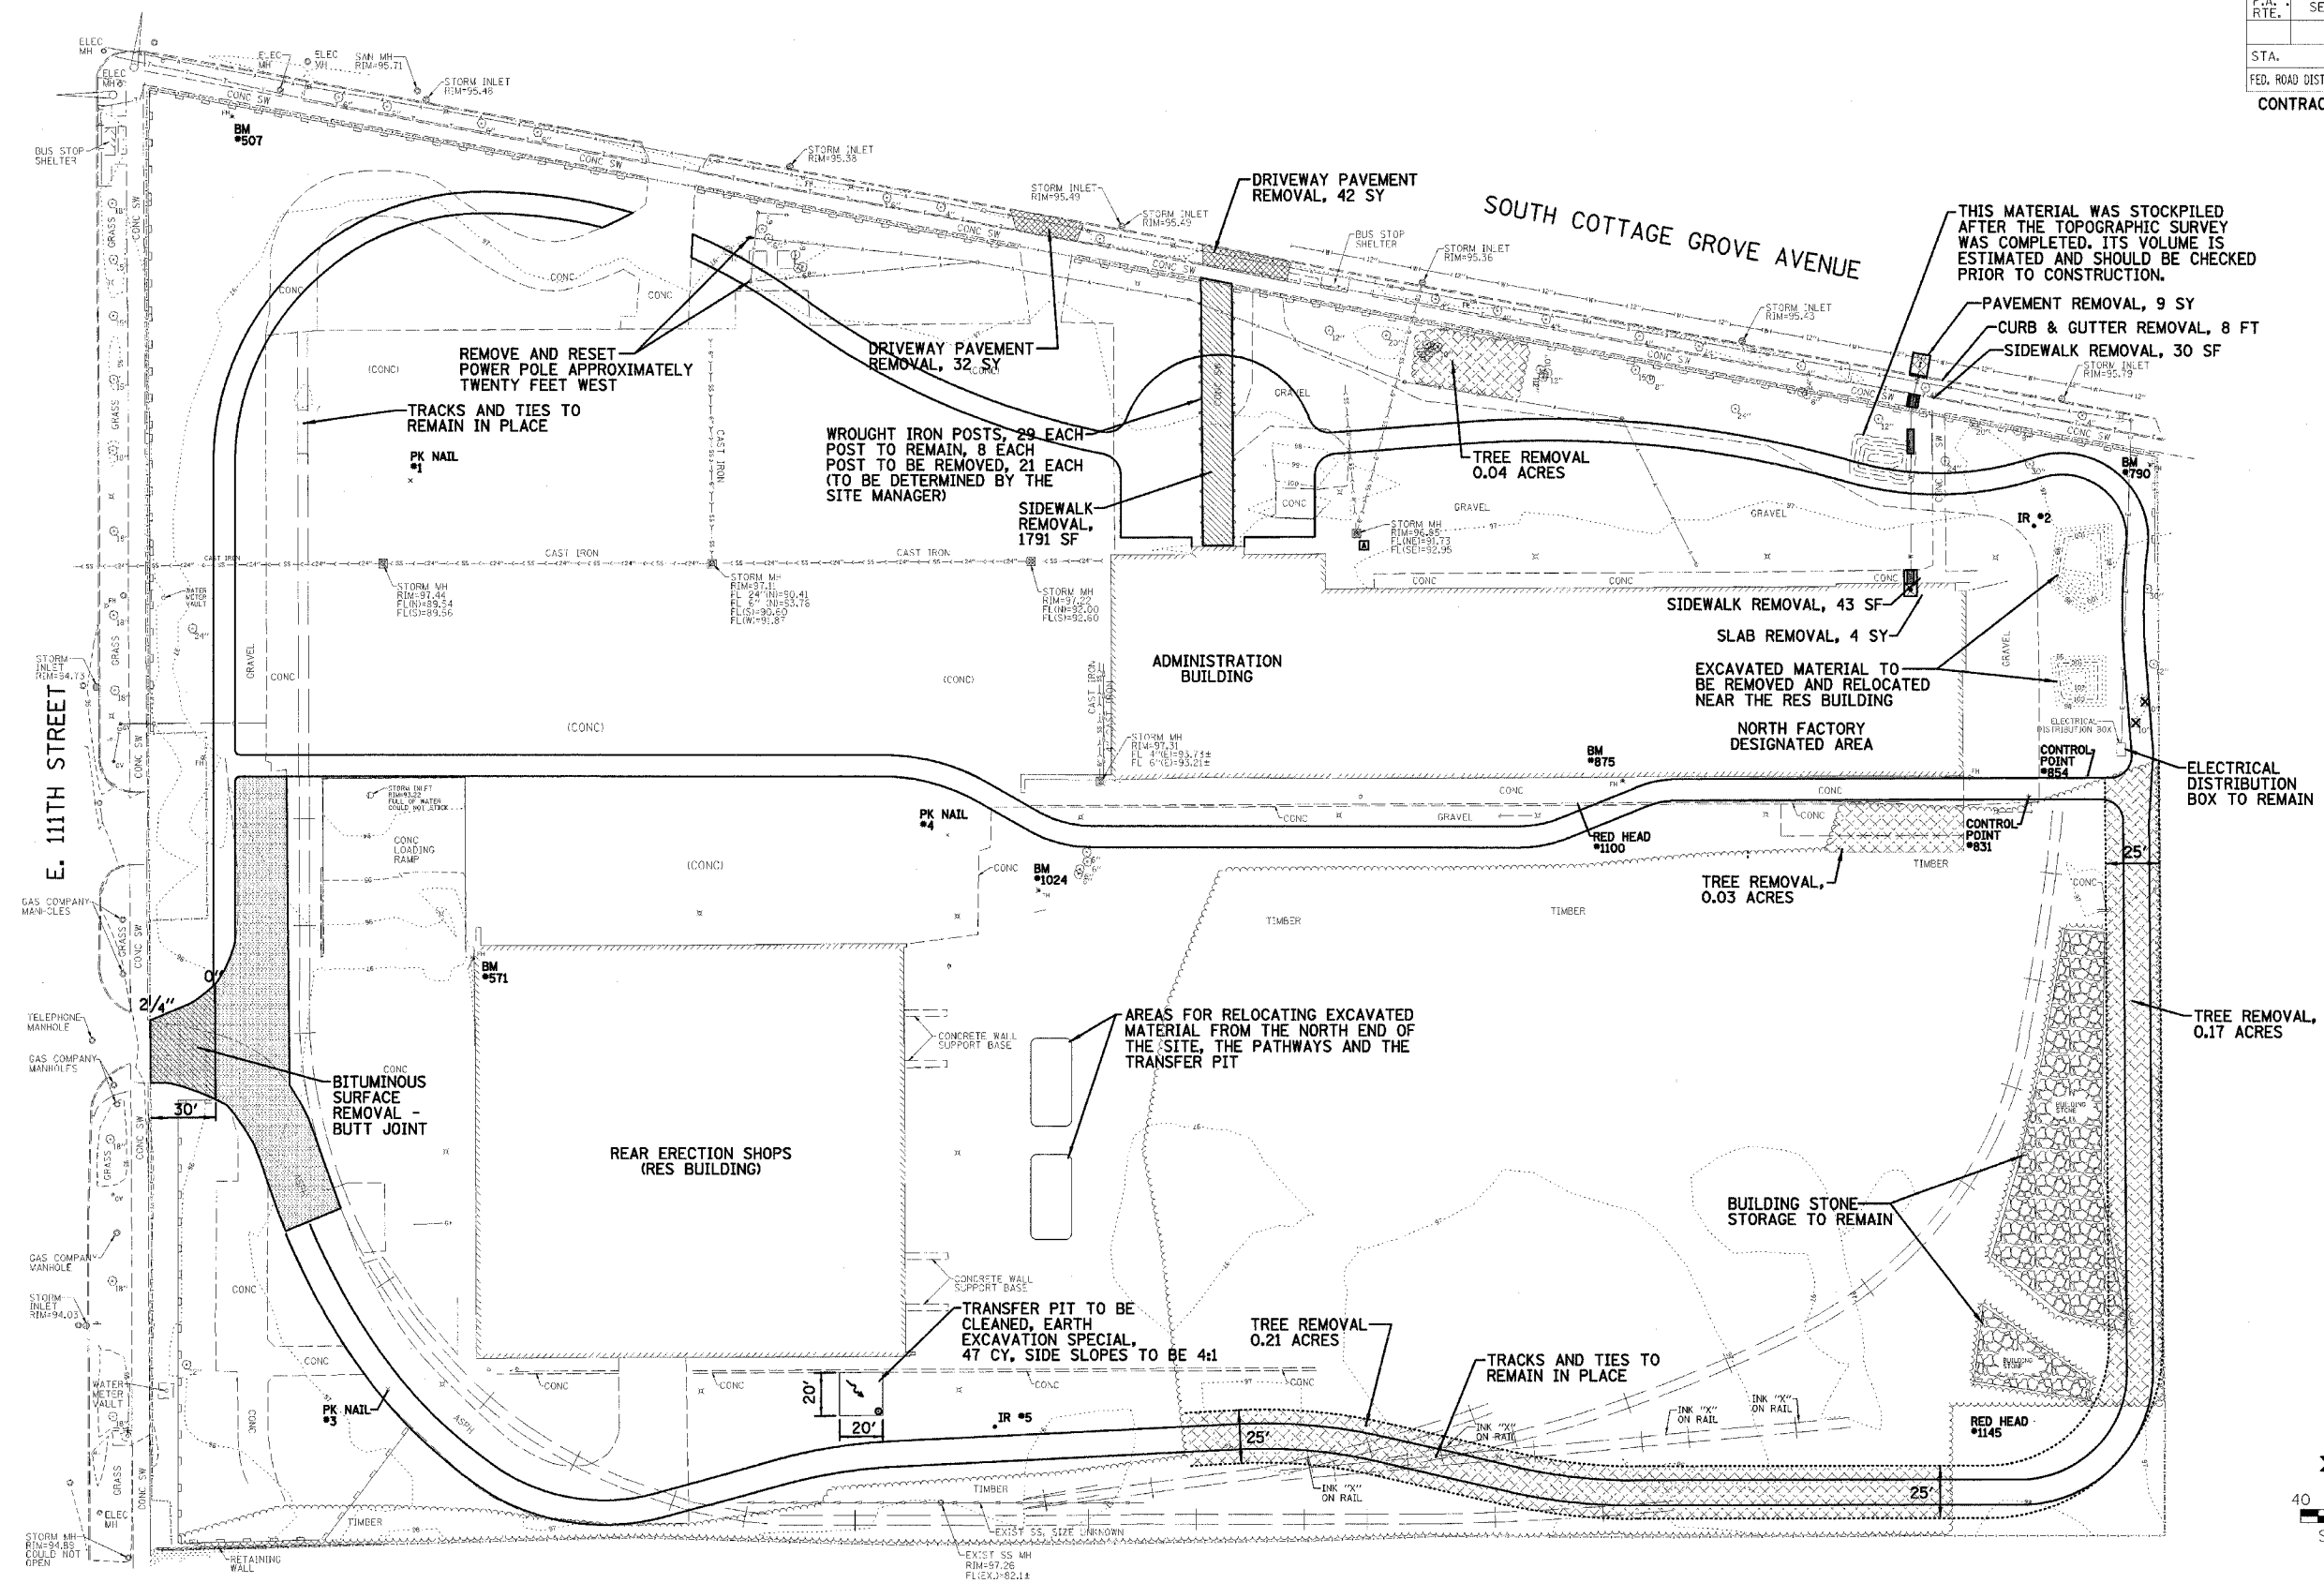

REVISIONS	
NAME	DATE

ILLINOIS DEPARTMENT OF TRANSPORTATION
REMOVAL PLAN
 IDOT / IHPA
 PULLMAN STATE HISTORIC SITE

SCALE: VERT. DRAWN BY: DJM
 HORIZ. CHECKED BY: PJM
 DATE: 11/08/05