




F.A.U. RTE.	SECTION	COUNTY	TOTAL SHEETS	SHEET NO.
1382	0304 RS-3	COOK	21	6
STA. 97+95		TO STA. 25+87		

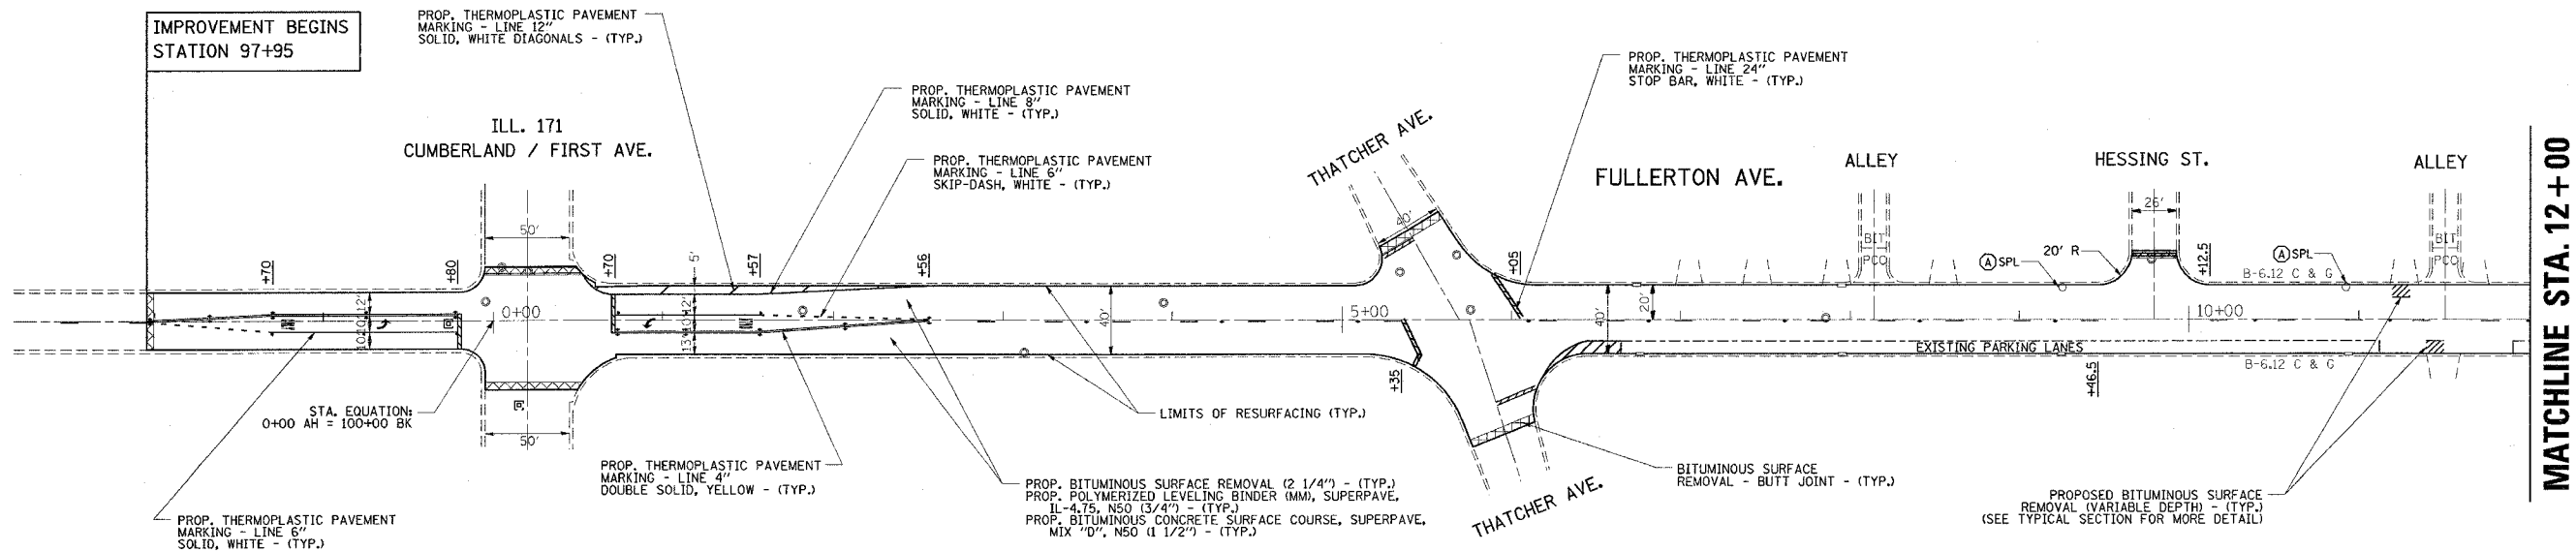

(A) SPL FRAME AND LID TO BE ADJUSTED (SPECIAL)

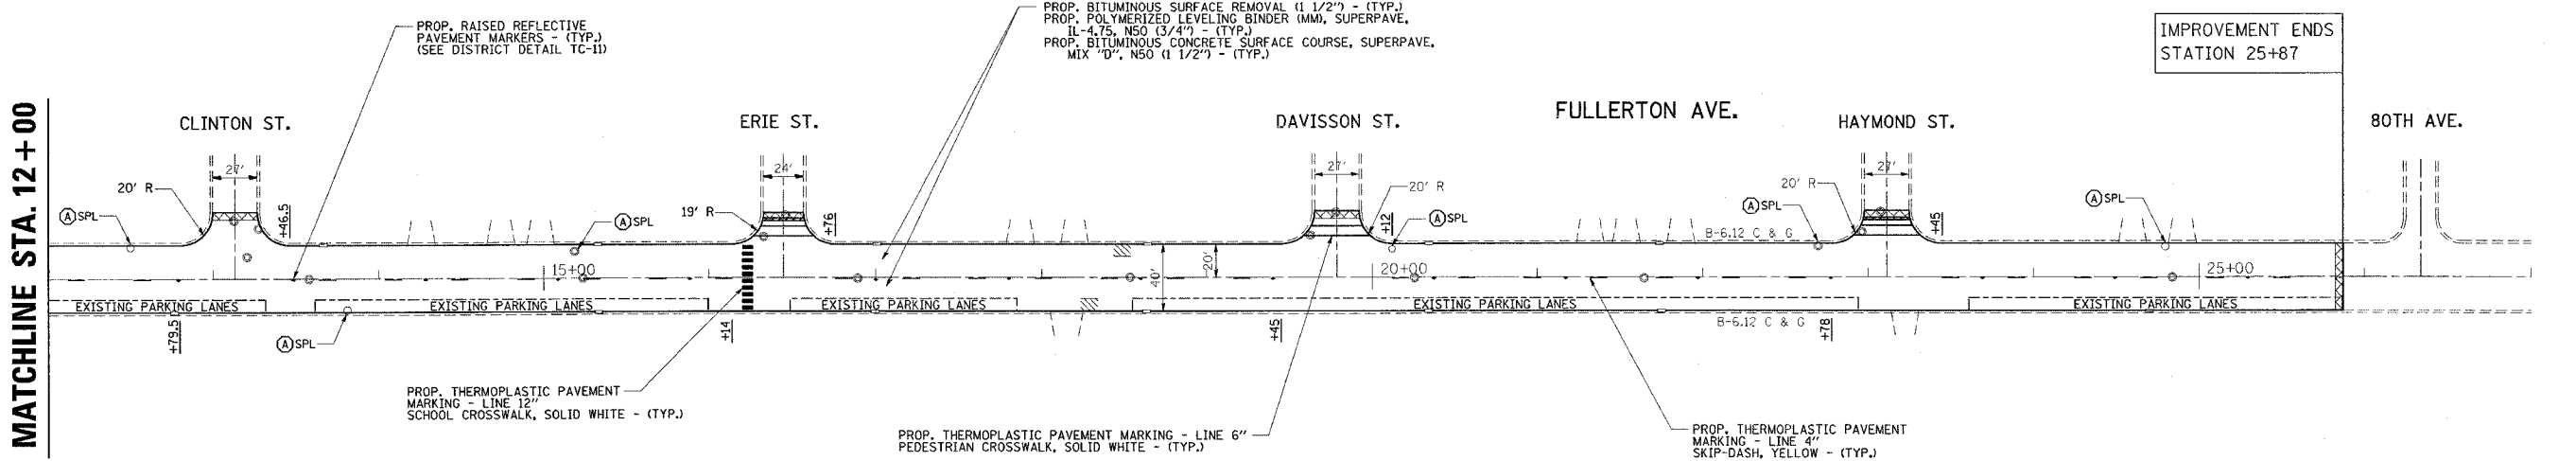

(A) SPL FRAME AND LID TO BE ADJUSTED (SPECIAL)

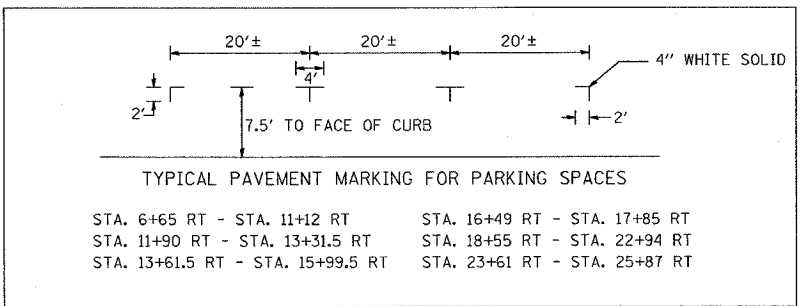

REVISIONS	
NAME	DATE

ILLINOIS DEPARTMENT OF TRANSPORTATION

**FULLERTON AVENUE  
ROADWAY AND PAVEMENT  
MARKING PLANS**

SCALE: VERT. 1" = 50'  
 HORIZ. DATE 10-12-05

DRAWN BY : CDT  
 CHECKED BY :

5/15/2006  
 c:\p\projects\60660\1382\345\98\34598cam.mxd